


**EJM ENGINEERING, INC.**  
 411 South Wells Street Suite 800  
 Chicago, Illinois 60607

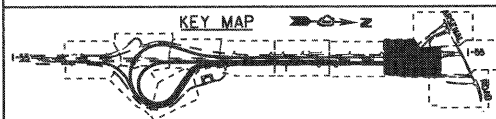

FILE NAME = ...ND168F12-SHT-STAGING311.dgn  
 USER NAME = gmat  
 PLOT SCALE = 1/8"=1'-0"  
 PLOT DATE = 2/2/2011


DESIGNED - GR  
 DRAWN - GR  
 CHECKED - RY  
 DATE - 02/04/2011  
 REVISED -  
 REVISED -  
 REVISED -  
 REVISED -

**STATE OF ILLINOIS  
 DEPARTMENT OF TRANSPORTATION**

**MAINTENANCE OF TRAFFIC  
 STAGE 3**

SCALE: 1"=50' SHEET NO. 9 OF 12 SHEETS STA. TO STA.

F.A.I. RTE.	SECTION	COUNTY	TOTAL SHEETS	SHEET NO.
55	99-2HB-2B-1	WILL	756	130
FED. ROAD DIST. NO. 1 ILLINOIS FED. AID PROJECT			CONTRACT NO. 60F12	

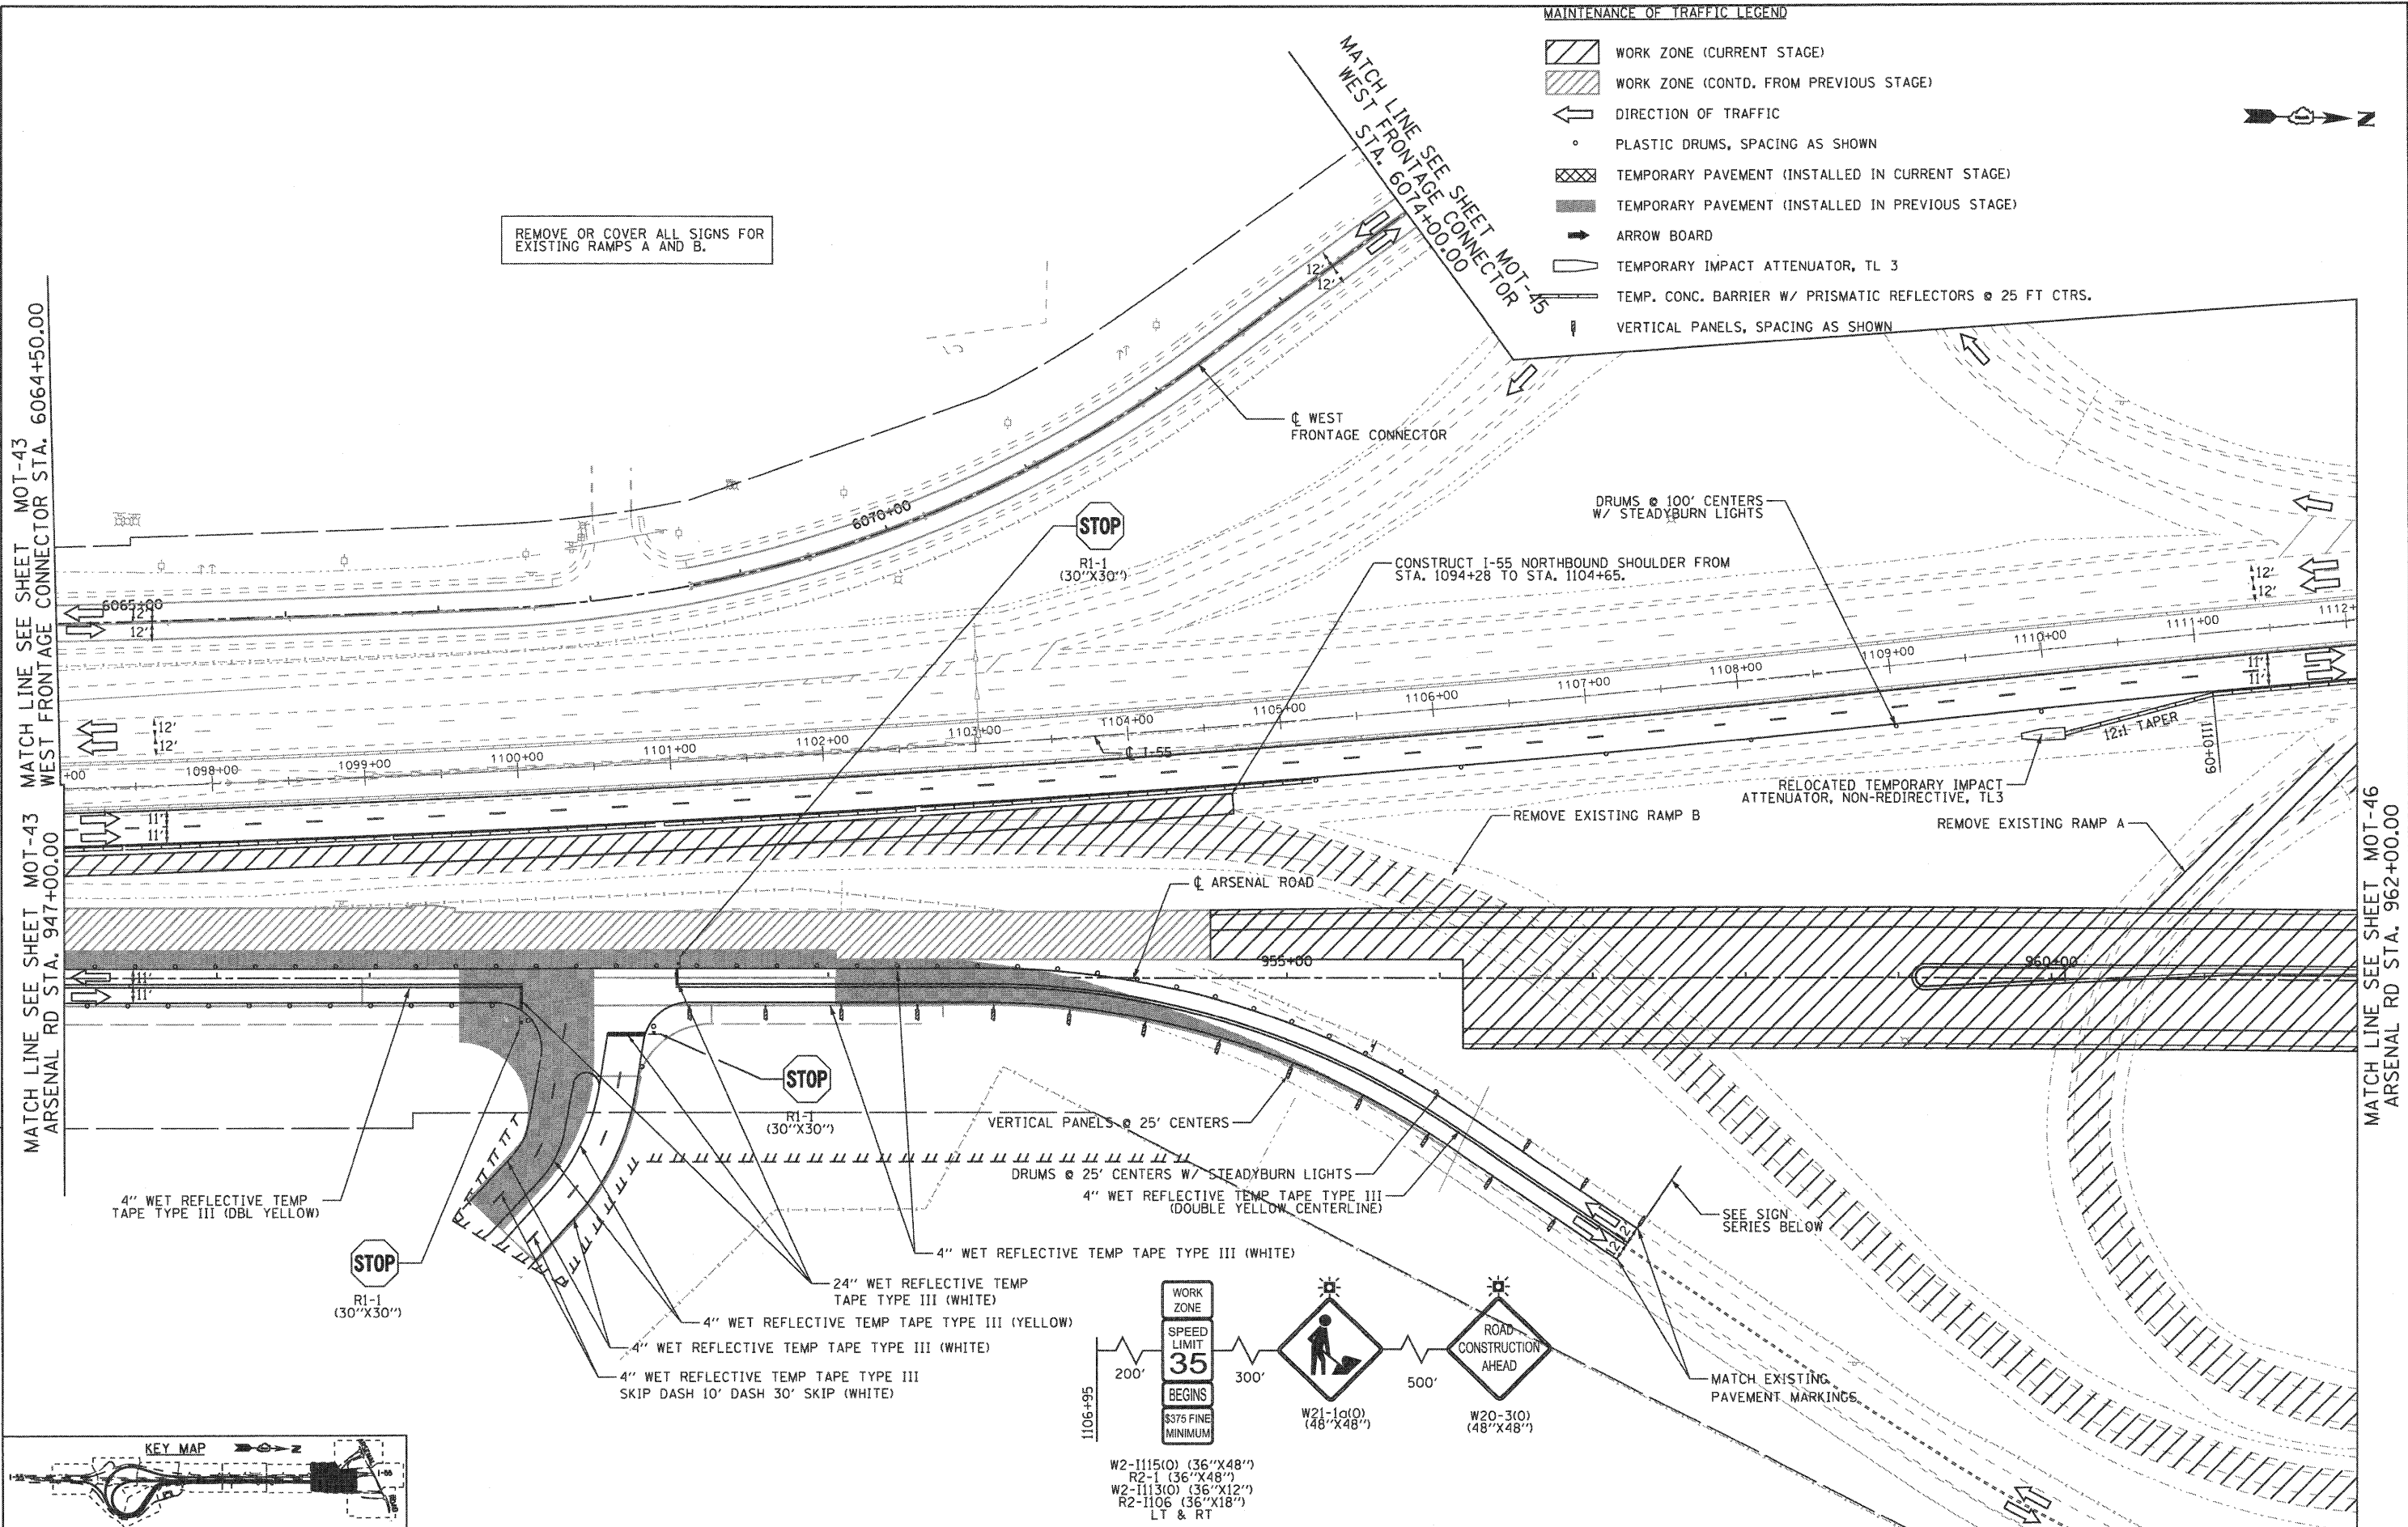

FINAL