

RAMP A ADVANCE SIGNING
TO BE INSTALLED PRIOR TO IMPLEMENTATION OF STAGE 3
(SEE PROPOSED SIGNING PLANS)



Arsenal Rd
KEEP RIGHT

STA 1074+00
CANTILEVER (180" X 72")

EXIT 244
Arsenal Rd
1/2 MILE

STA 1086+26
CANTILEVER
(180" X 96")

Abraham Lincoln
National
Cemetery
EXIT 244

STA 1091+26
GROUND MOUNT (162" X 90")
W/ STR STL SIGN SUP - BA

ACCIDENT
INVESTIGATION
SITE
EXIT 244


STA 1096+28
GROUND MOUNT (114" X 72")
W/ STR STL SIGN SUP - BA

MATCH TO SIGNING AND
PAVEMENT MARKING PLANS
WEST FRONTAGE CONNECTOR
STA. 6035+50.00

MATCH TO SIGNING AND
PAVEMENT MARKING PLANS
ARSENAL RD STA. 918+00.00


MATCH LINE SEE SHEET MOT-49
WEST FRONTAGE CONNECTOR
STA. 6050+00.00

MATCH LINE SEE SHEET MOT-49
ARSENAL RD STA. 932+50.00

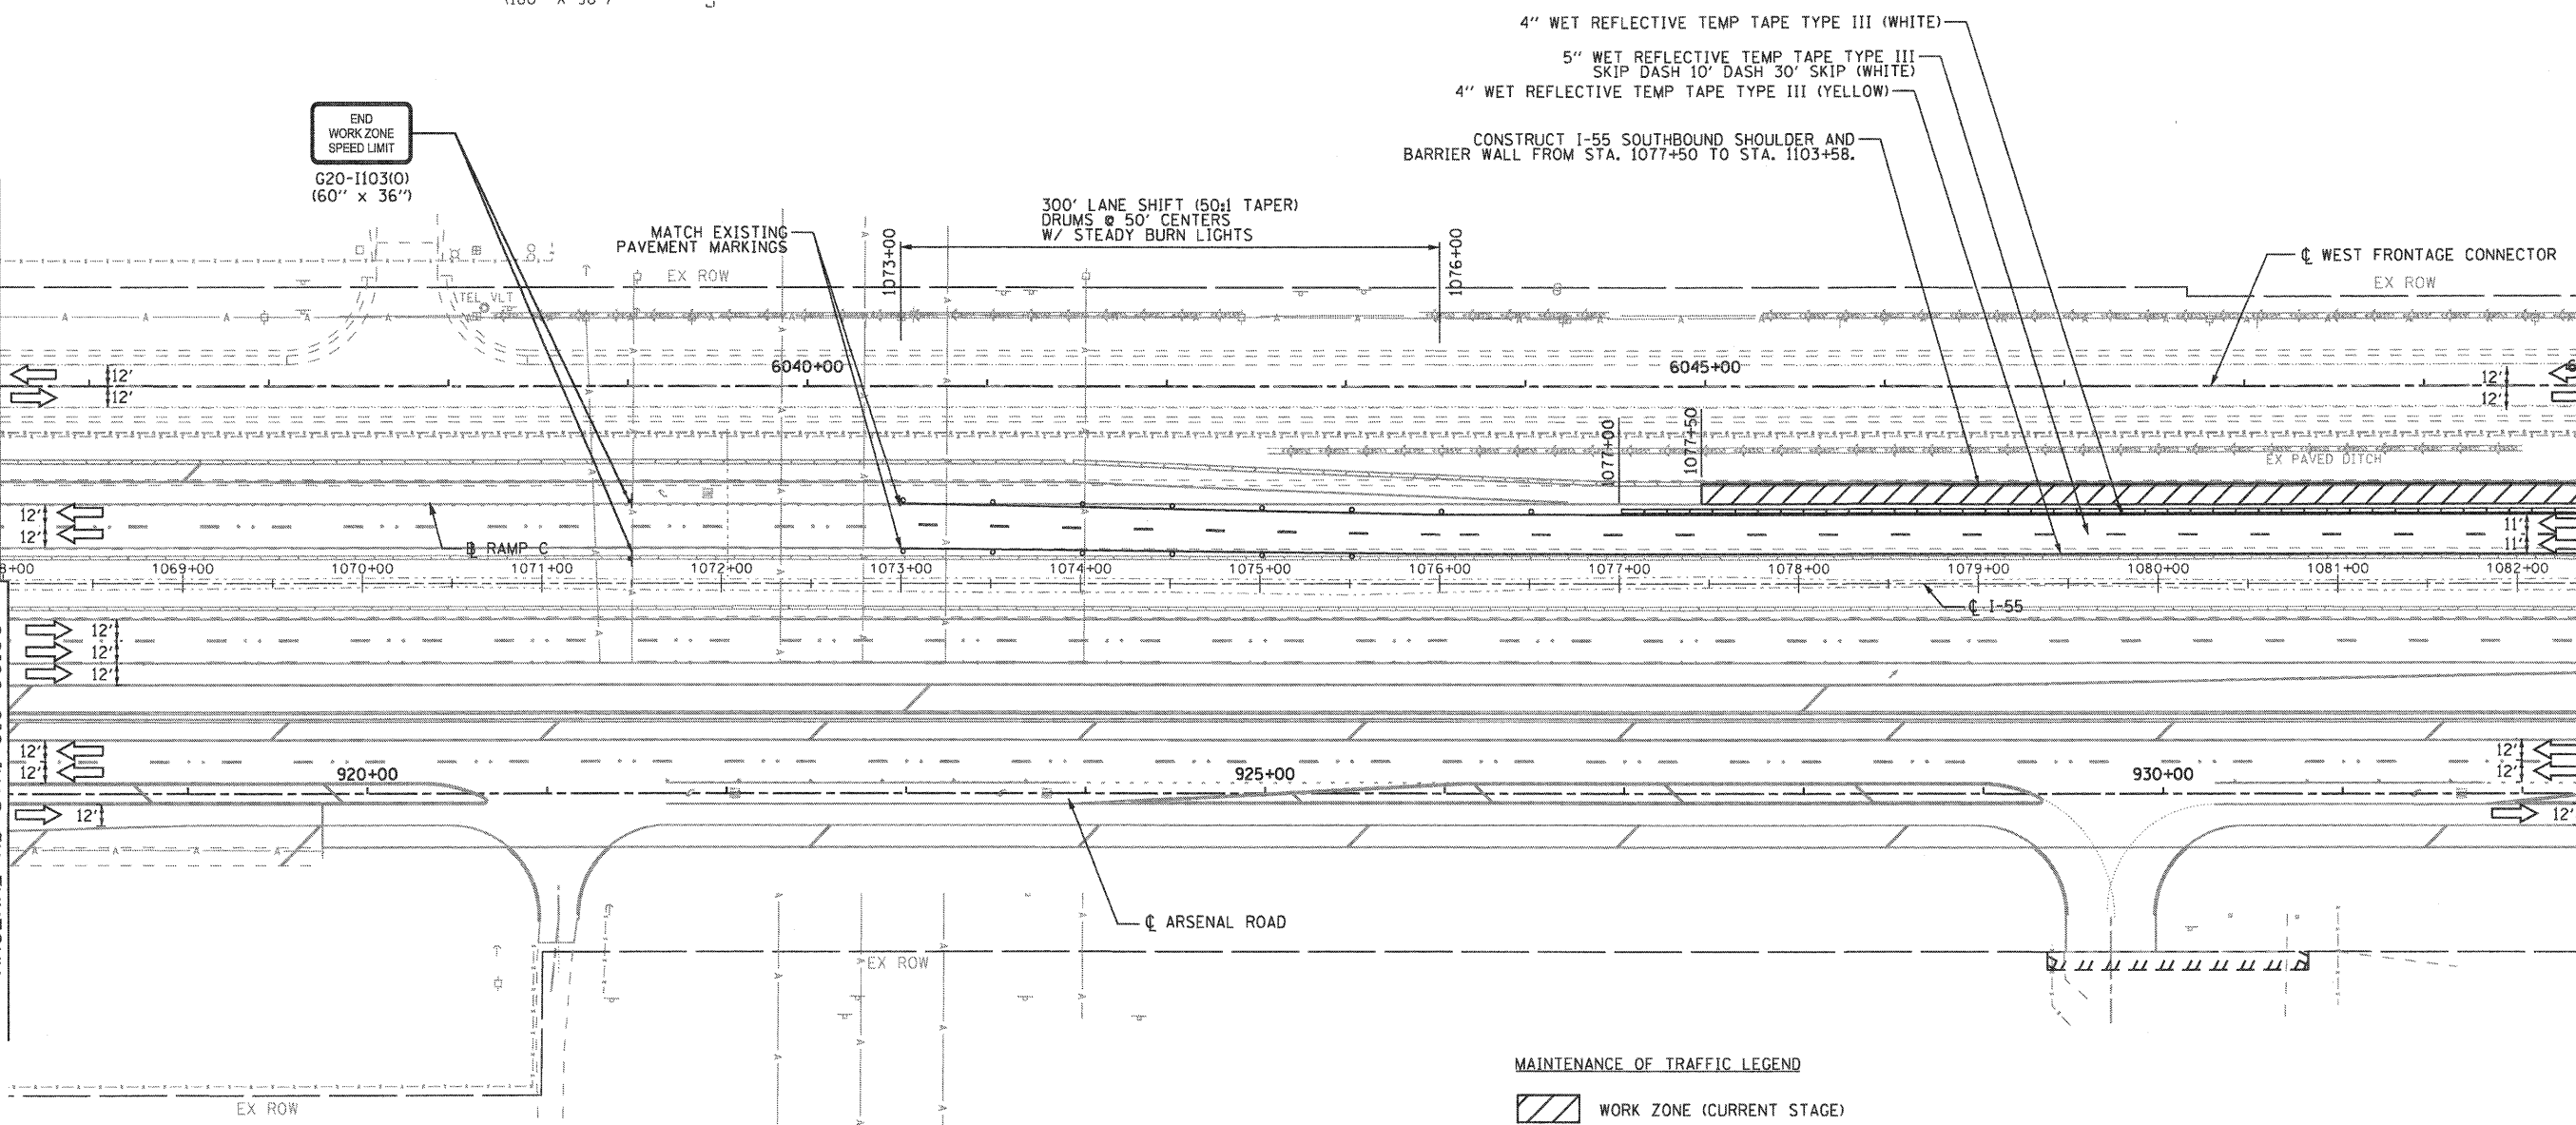

MAINTENANCE OF TRAFFIC LEGEND

- WORK ZONE (CURRENT STAGE)
- WORK ZONE (CONTD. FROM PREVIOUS STAGE)
- DIRECTION OF TRAFFIC
- PLASTIC DRUMS, SPACING AS SHOWN
- TEMPORARY PAVEMENT (INSTALLED IN CURRENT STAGE)
- TEMPORARY PAVEMENT (INSTALLED IN PREVIOUS STAGE)
- ARROW BOARD
- TEMPORARY IMPACT ATTENUATOR, TL 3
- TEMP. CONC. BARRIER W/ PRISMATIC REFLECTORS @ 25 FT CTRS.
- VERTICAL PANELS, SPACING AS SHOWN

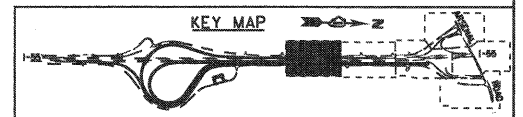

EJM ENGINEERING, INC.
411 South Wells Street Suite 800
Chicago, Illinois 60607



FILE NAME = ...N160F12-SHT-STAGING409.dgn	USER NAME = gra1	DESIGNED - GR	REVISED -
		DRAWN - GR	REVISED -
		CHECKED - RY	REVISED -
		DATE - 02/04/2011	REVISED -

STATE OF ILLINOIS
DEPARTMENT OF TRANSPORTATION

MAINTENANCE OF TRAFFIC
STAGE 4

SCALE: 1"=50' SHEET NO. 1 OF 6 SHEETS STA. TO STA.

F.A.I. RTE.	SECTION	COUNTY	TOTAL SHEETS	SHEET NO.
55	99-2HB-2B-1	WILL	756	134
FED. ROAD DIST. NO. 1 ILLINOIS FED. AID PROJECT			CONTRACT NO. 60F12	

FINAL