




ACCESS TO EXPRESSWAY WORK ZONES:  
 CONTRACTOR SHALL PROVIDE ACCESS TO WORK ZONES ALONG OUTSIDE SHOULDERS OF I-55 FROM EAST FRONTAGE ROAD, ARSENAL ROAD, AND WEST FRONTAGE CONNECTOR. INSTALLATION AND MAINTENANCE OF CONTRACTOR ACCESS SHALL BE INCIDENTAL TO TRAFFIC CONTROL AND PROTECTION PAY ITEM. ACCESS TO WORK ZONES ALONG OUTSIDE SHOULDERS OF I-55 SHALL NOT BE ALLOWED FROM THE EXPRESSWAY.

- MAINTENANCE OF TRAFFIC LEGEND**
- WORK ZONE (CURRENT STAGE)
  - WORK ZONE (CONTD. FROM PREVIOUS STAGE)
  - DIRECTION OF TRAFFIC
  - PLASTIC DRUMS, SPACING AS SHOWN
  - TEMPORARY PAVEMENT (INSTALLED IN CURRENT STAGE)
  - TEMPORARY PAVEMENT (INSTALLED IN PREVIOUS STAGE)
  - ARROW BOARD
  - TEMPORARY IMPACT ATTENUATOR, TL 3
  - TEMP. CONC. BARRIER W/ PRISMATIC REFLECTORS @ 25 FT CTRS.
  - VERTICAL PANELS, SPACING AS SHOWN

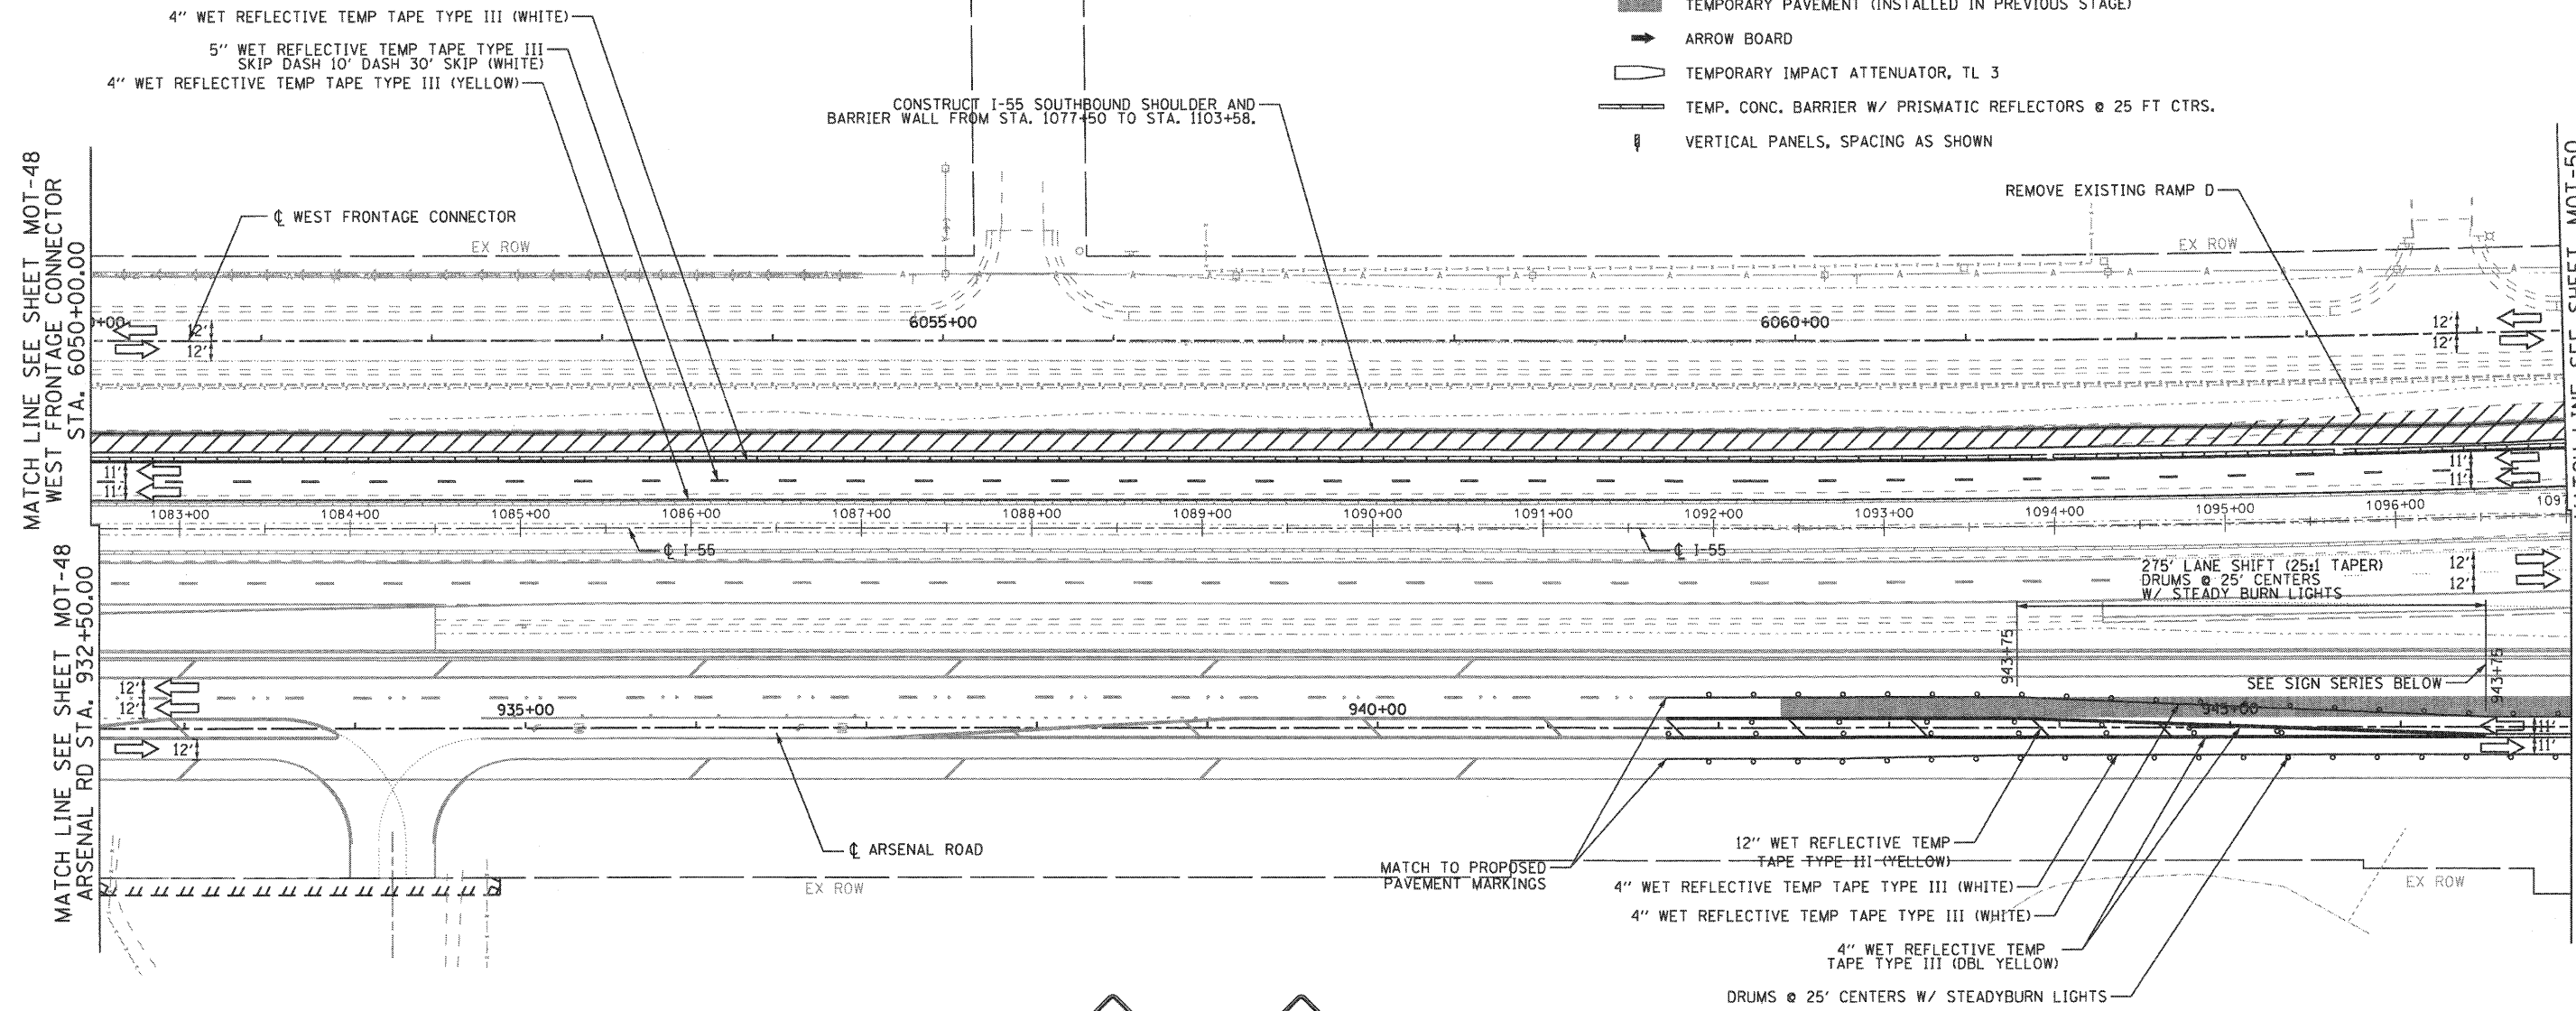


MATCH LINE SEE SHEET MOT-48 WEST FRONTAGE CONNECTOR STA. 6050+00.00



MATCH LINE SEE SHEET MOT-48 ARSENAL RD STA. 932+50.00

MATCH LINE SEE SHEET MOT-50 WEST FRONTAGE CONNECTOR STA. 6064+50.00

MATCH LINE SEE SHEET MOT-50 ARSENAL RD STA. 947+00.00

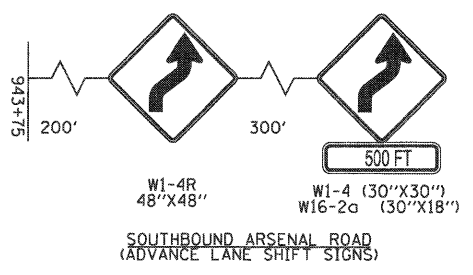

**EJM ENGINEERING, INC.**  
 411 South Wells Street Suite 800  
 Chicago, Illinois 60607

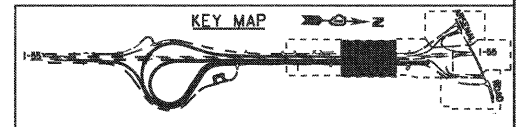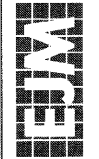

FILE NAME = ...ND160F12-SHT-STAGING418.dgn	USER NAME = grot	DESIGNED - GR	REVISED -	<b>STATE OF ILLINOIS DEPARTMENT OF TRANSPORTATION</b>	<b>MAINTENANCE OF TRAFFIC STAGE 4</b>		F.A.I. RTE. 55	SECTION 99-2HB-2B-1	COUNTY WILL	TOTAL SHEETS 756	SHEET NO. 135	
	PLOT SCALE = 1/8"=1'-0"	DRAWN - GR	REVISED -		SCALE: 1"=50'	SHEET NO. 2 OF 6 SHEETS	STA. TO STA.	CONTRACT NO. 60F12				
	PLOT DATE = 2/2/2011	CHECKED - RY	REVISED -		FED. ROAD DIST. NO. 1 ILLINOIS FED. AID PROJECT							
		DATE - 02/04/2011	REVISED -		<b>FINAL</b>							