
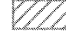
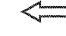









MAINTENANCE OF TRAFFIC LEGEND

-  WORK ZONE (CURRENT STAGE)
-  WORK ZONE (CONTD. FROM PREVIOUS STAGE)
-  DIRECTION OF TRAFFIC
-  PLASTIC DRUMS, SPACING AS SHOWN
-  TEMPORARY PAVEMENT (INSTALLED IN CURRENT STAGE)
-  TEMPORARY PAVEMENT (INSTALLED IN PREVIOUS STAGE)
-  ARROW BOARD
-  TEMPORARY IMPACT ATTENUATOR, TL 3
-  TEMP. CONC. BARRIER W/ PRISMATIC REFLECTORS @ 25 FT CTRS.
-  VERTICAL PANELS, SPACING AS SHOWN

REMOVE OR COVER ALL SIGNS FOR EXISTING RAMP C AND D.

CONSTRUCT I-55 SOUTHBOUND SHOULDER AND BARRIER WALL FROM STA. 1077+50 TO STA. 1103+58.

REMOVE EXISTING RAMP C.

REMOVE EXISTING RAMP D.

CONSTRUCT I-55 SOUTHBOUND SHOULDER FROM STA. 1111+50 TO STA. 1117+40.

DRUMS @ 100' CENTERS W/ STEADYBURN LIGHTS

RELOCATED TEMPORARY IMPACT ATTENUATOR, NON-REDIRECTIVE, TL3.

DRUMS @ 25' CENTERS W/ STEADYBURN LIGHTS

4" WET REFLECTIVE TEMP TAPE TYPE III (DOUBLE YELLOW CENTERLINE)

VERTICAL PANELS @ 25' CENTERS

4" WET REFLECTIVE TEMP TAPE TYPE III (WHITE)

24" WET REFLECTIVE TEMP TAPE TYPE III (WHITE)

4" WET REFLECTIVE TEMP TAPE TYPE III (YELLOW)

4" WET REFLECTIVE TEMP TAPE TYPE III (WHITE)

4" WET REFLECTIVE TEMP TAPE TYPE III SKIP DASH 10' DASH 30' SKIP (WHITE)


MATCH LINE SEE SHEET MOT-49 WEST FRONTAGE CONNECTOR STA. 6064+50.00

MATCH LINE SEE SHEET MOT-49 ARSENAL RD STA. 947+00.00

MATCH LINE SEE SHEET MOT-52 ARSENAL RD STA. 962+00.00

MATCH LINE SEE SHEET MOT-51 WEST STA. 6074+00.00

EJM ENGINEERING, INC.
411 South Wells Street Suite 800
Chicago, Illinois 60607

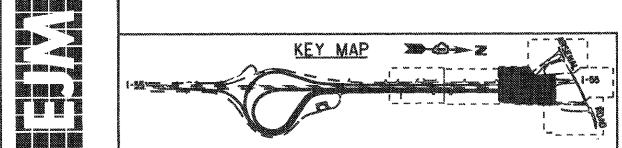

FILE NAME = ...ND160F12-SHT-STAGING411.dgn	USER NAME = grot	DESIGNED - GR	REVISED -	STATE OF ILLINOIS DEPARTMENT OF TRANSPORTATION	MAINTENANCE OF TRAFFIC STAGE 4	SCALE: 1"=50'	SHEET NO. 3 OF 6 SHEETS	STA. TO STA.	F.A.I. RTE. 55	SECTION 99-2HB-2B-1	COUNTY WILL	TOTAL SHEETS 756	SHEET NO. 136
PLOT SCALE = 1/8"=1'		CHECKED - RY	REVISED -	CONTRACT NO. 60F12				FED. ROAD DIST. NO. 1 ILLINOIS FED. AID PROJECT					
PLOT DATE = 2/2/2011		DATE = 02/04/2011	REVISED -	FINAL									