



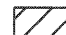

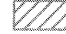





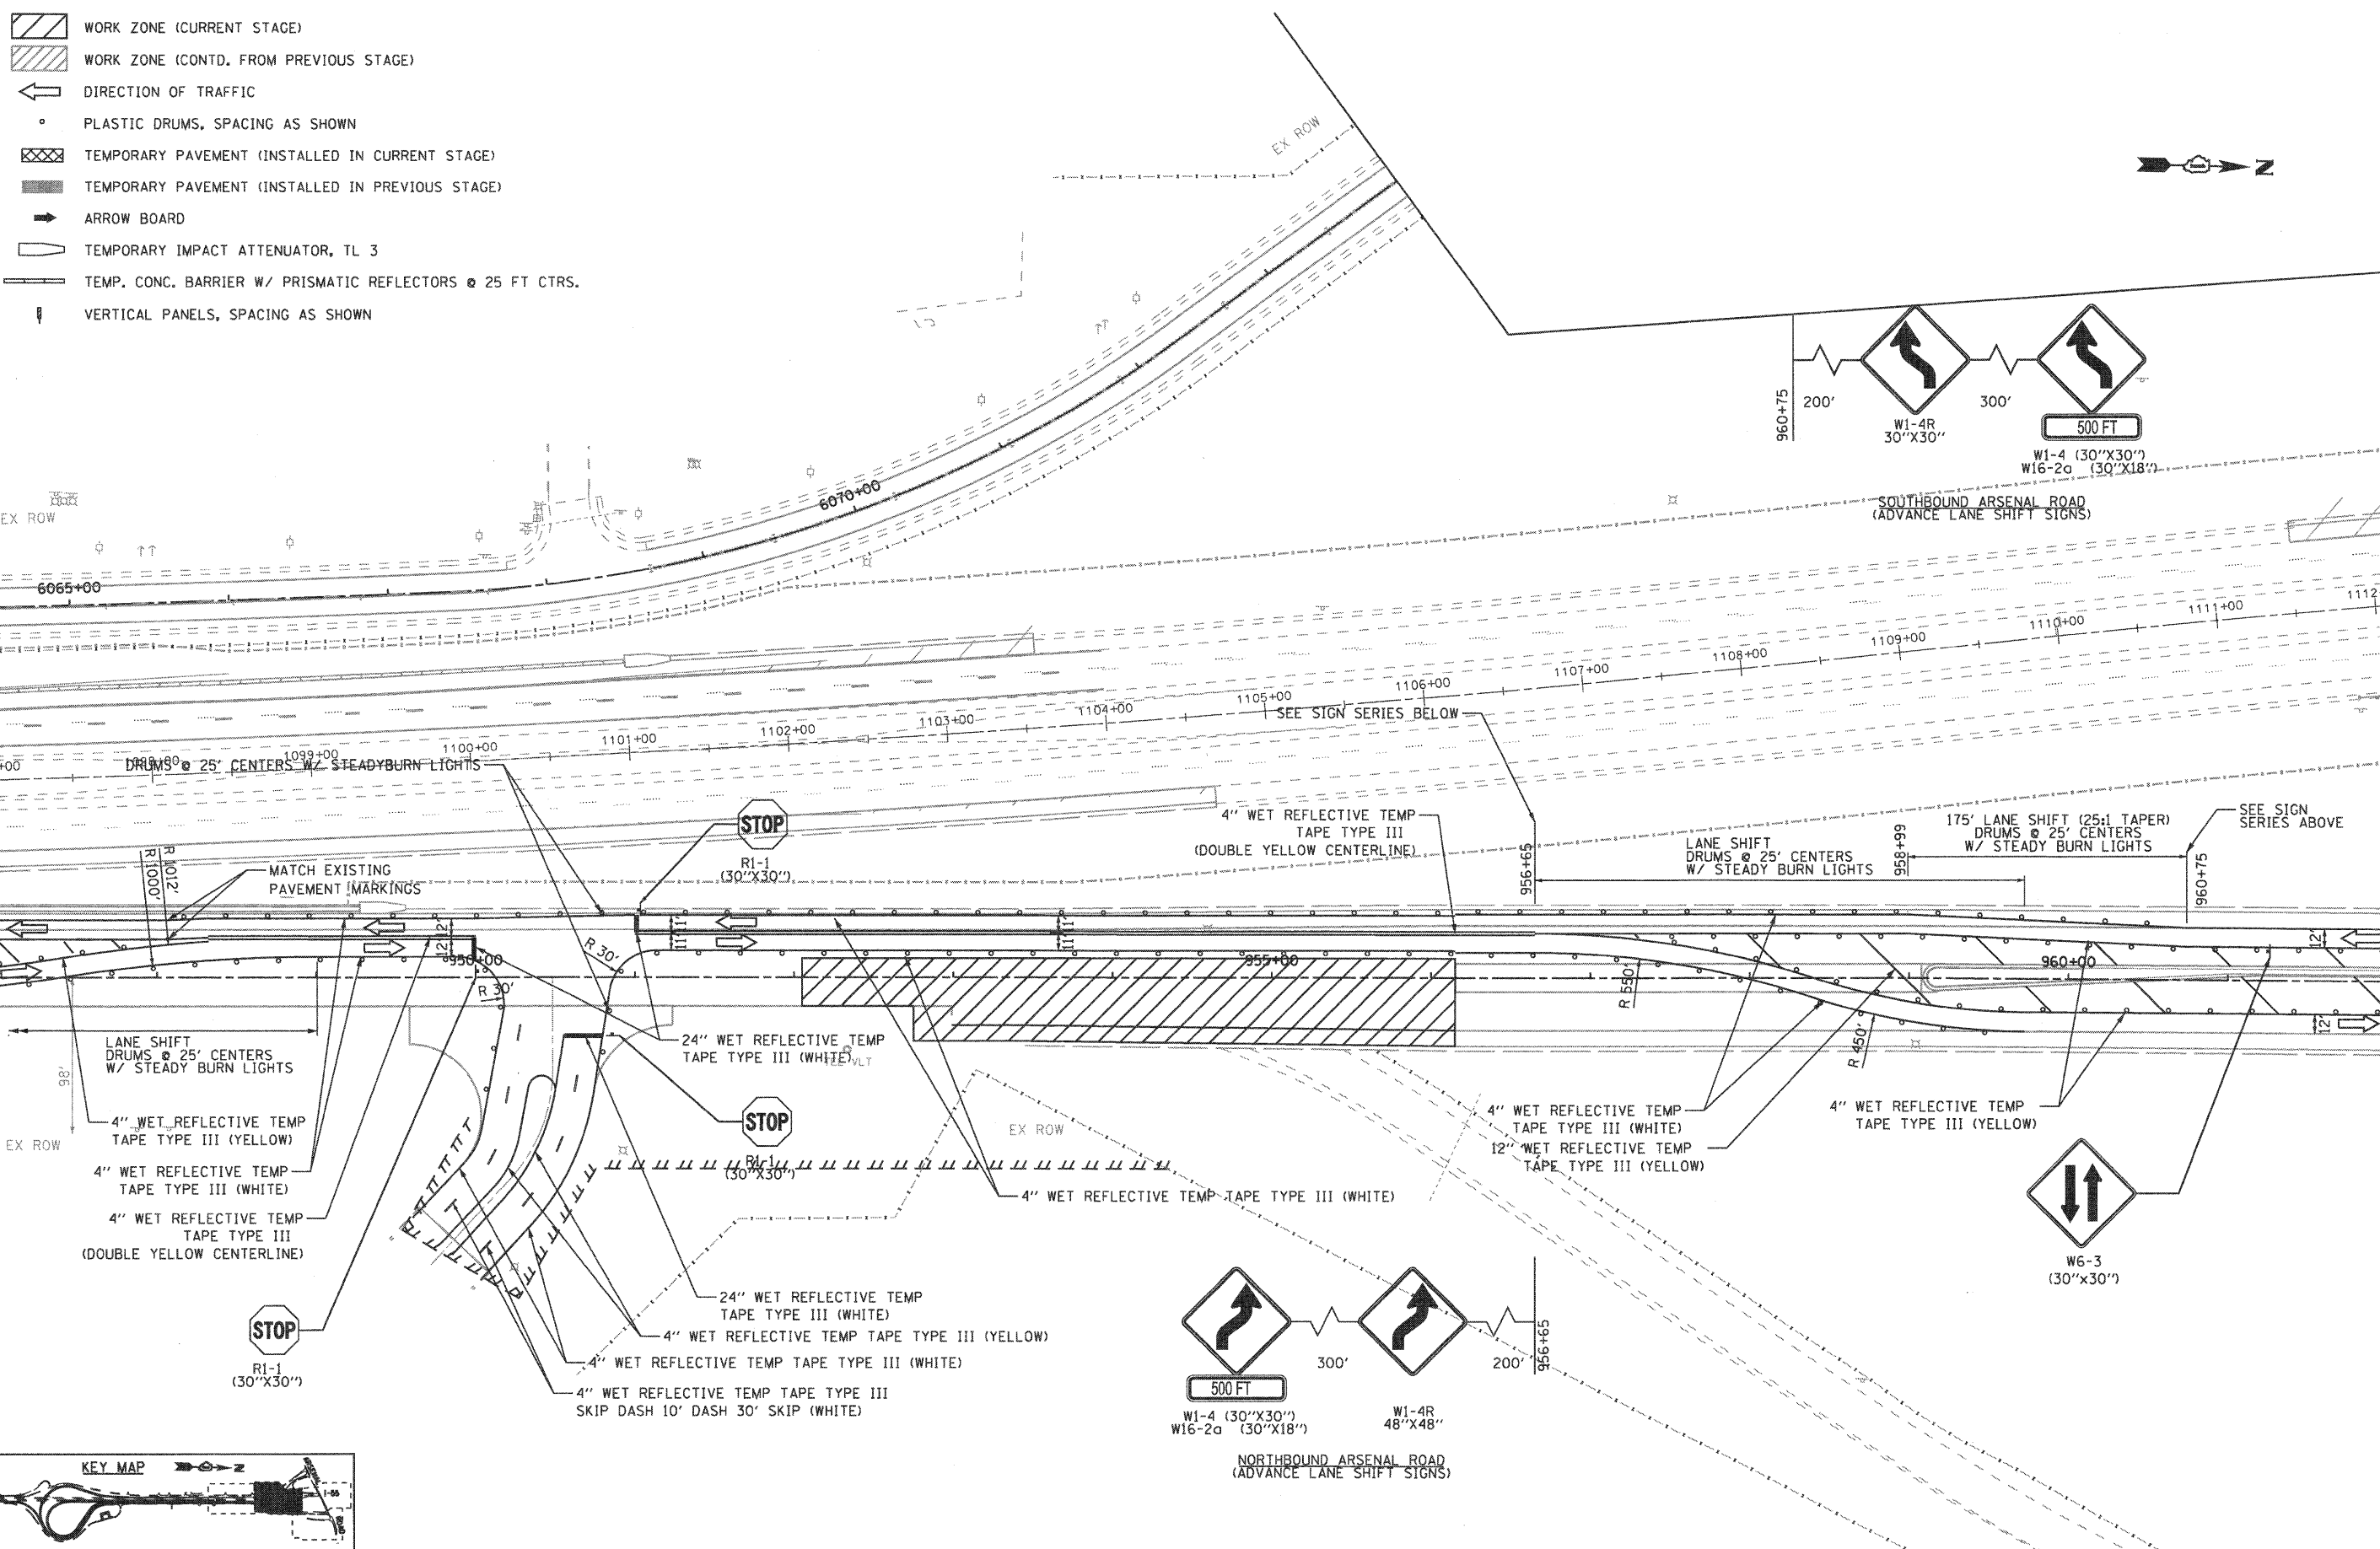
MAINTENANCE OF TRAFFIC LEGEND

-  WORK ZONE (CURRENT STAGE)
-  WORK ZONE (CONTD. FROM PREVIOUS STAGE)
-  DIRECTION OF TRAFFIC
-  PLASTIC DRUMS, SPACING AS SHOWN
-  TEMPORARY PAVEMENT (INSTALLED IN CURRENT STAGE)
-  TEMPORARY PAVEMENT (INSTALLED IN PREVIOUS STAGE)
-  ARROW BOARD
-  TEMPORARY IMPACT ATTENUATOR, TL 3
-  TEMP. CONC. BARRIER W/ PRISMATIC REFLECTORS @ 25 FT CTRS.
-  VERTICAL PANELS, SPACING AS SHOWN

MATCH LINE SEE SHEET MOT-58 WEST FRONTAGE CONNECTOR STA. 6064+50.00

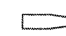MATCH LINE SEE SHEET MOT-58 ARSENAL RD STA. 947+00.00

MATCH LINE SEE SHEET MOT-60 ARSENAL RD STA. 962+00.00



EJM ENGINEERING, INC.
411 South Wells Street Suite 800
Chicago, Illinois 60607

FILE NAME = ...D16@F12-SHT-STAGING4D11.dgn
USER NAME = gmat
DESIGNED - GR
DRAWN - GR
CHECKED - RY
PLOT SCALE = 1:50
PLOT DATE = 2/2/2011

REVIS -
REVISED -
REVISED -
REVISED -
DATE - 02/04/2011

STATE OF ILLINOIS
DEPARTMENT OF TRANSPORTATION

MAINTENANCE OF TRAFFIC
STAGE 4D

SCALE: 1"=50' SHEET NO. 2 OF 4 SHEETS STA. TO STA.

F.A.I. RTE. 55	SECTION 99-2HB-2B-1	COUNTY WILL	TOTAL SHEETS 756	SHEET NO. 145
FED. ROAD DIST. NO. 1 ILLINOIS FED. AID PROJECT			CONTRACT NO. 60F12	

FINAL