



**DETAIL 1**  
**AT STATION 1116+25**  
**LOOKING NORTH**  
 NOT TO SCALE

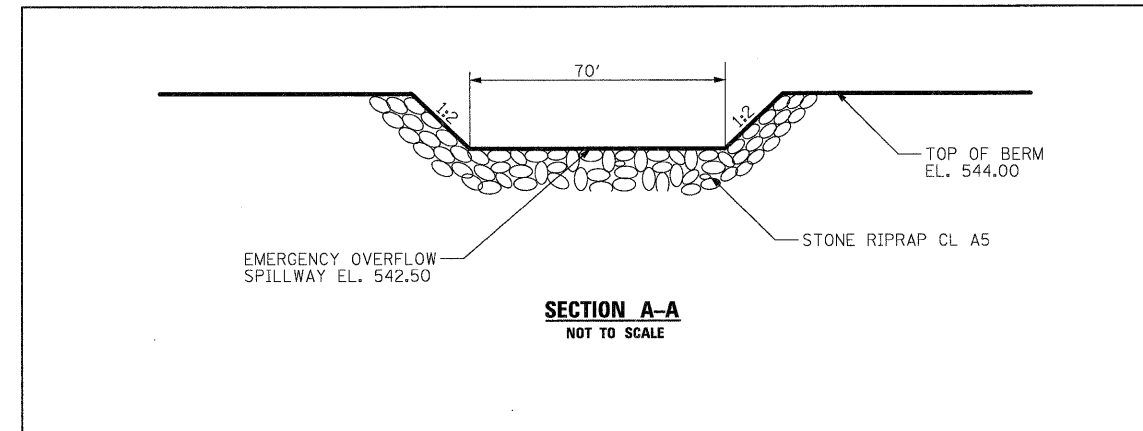

**SECTION A-A**  
 NOT TO SCALE

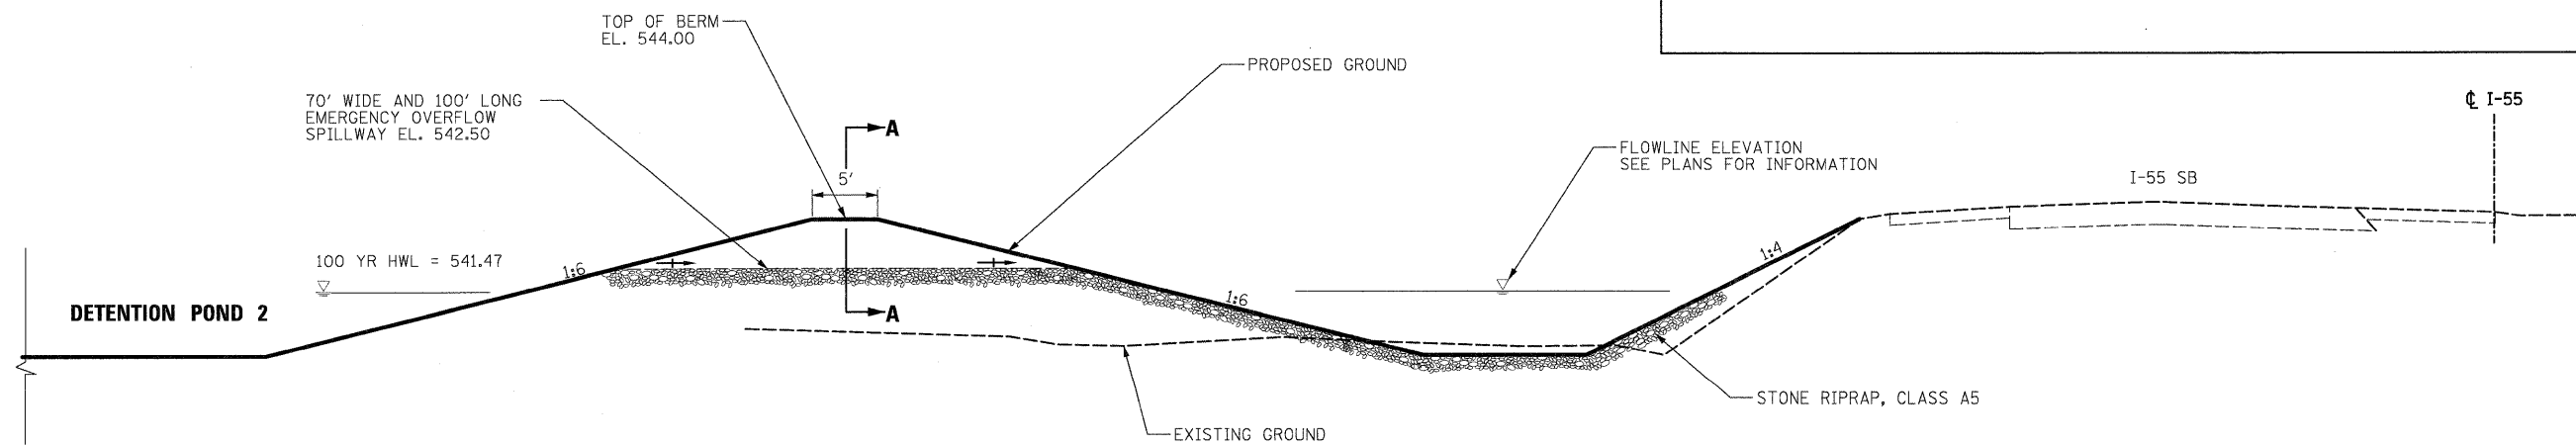

**DETAIL 2**  
**DETENTION POND 2 EMERGENCY OVERFLOW SPILLWAY**  
**LOOKING NORTH**  
 NOT TO SCALE

**SINGH**  
 SINGH & ASSOCIATES, INC.  
 CONSULTING ENGINEERS  
 300 W. ADAMS ST.  
 CHICAGO, IL 60606  
 TEL: (312) 629-0240  
 FAX: (312) 629-8449

FILE NAME =	USER NAME = TKLuegal
0:160F12-SHT-DRAIN20.dgn	

PLOT SCALE = 1:50	DESIGNED - PKT
PLOT DATE = 2/3/2011	DRAWN - PKT
	CHECKED - CL
	DATE - 2/4/11

REVISD -	REVISD -
REVISD -	REVISD -
REVISD -	REVISD -

DESIGNED - PKT	REVISD -
DRAWN - PKT	REVISD -
CHECKED - CL	REVISD -
DATE - 2/4/11	REVISD -

**STATE OF ILLINOIS**  
**DEPARTMENT OF TRANSPORTATION**

DRAINAGE DETAILS			
SCALE: NONE	SHEET NO. 20 OF 25 SHEETS	STA.	TO STA.

F.A.I. RTE.	SECTION	COUNTY	TOTAL SHEETS	SHEET NO.
55	99-2HB-2B-1	WILL	756	186
CONTRACT NO. 60F12				
FED. ROAD DIST. NO. 1 ILLINOIS FED. AID PROJECT				