
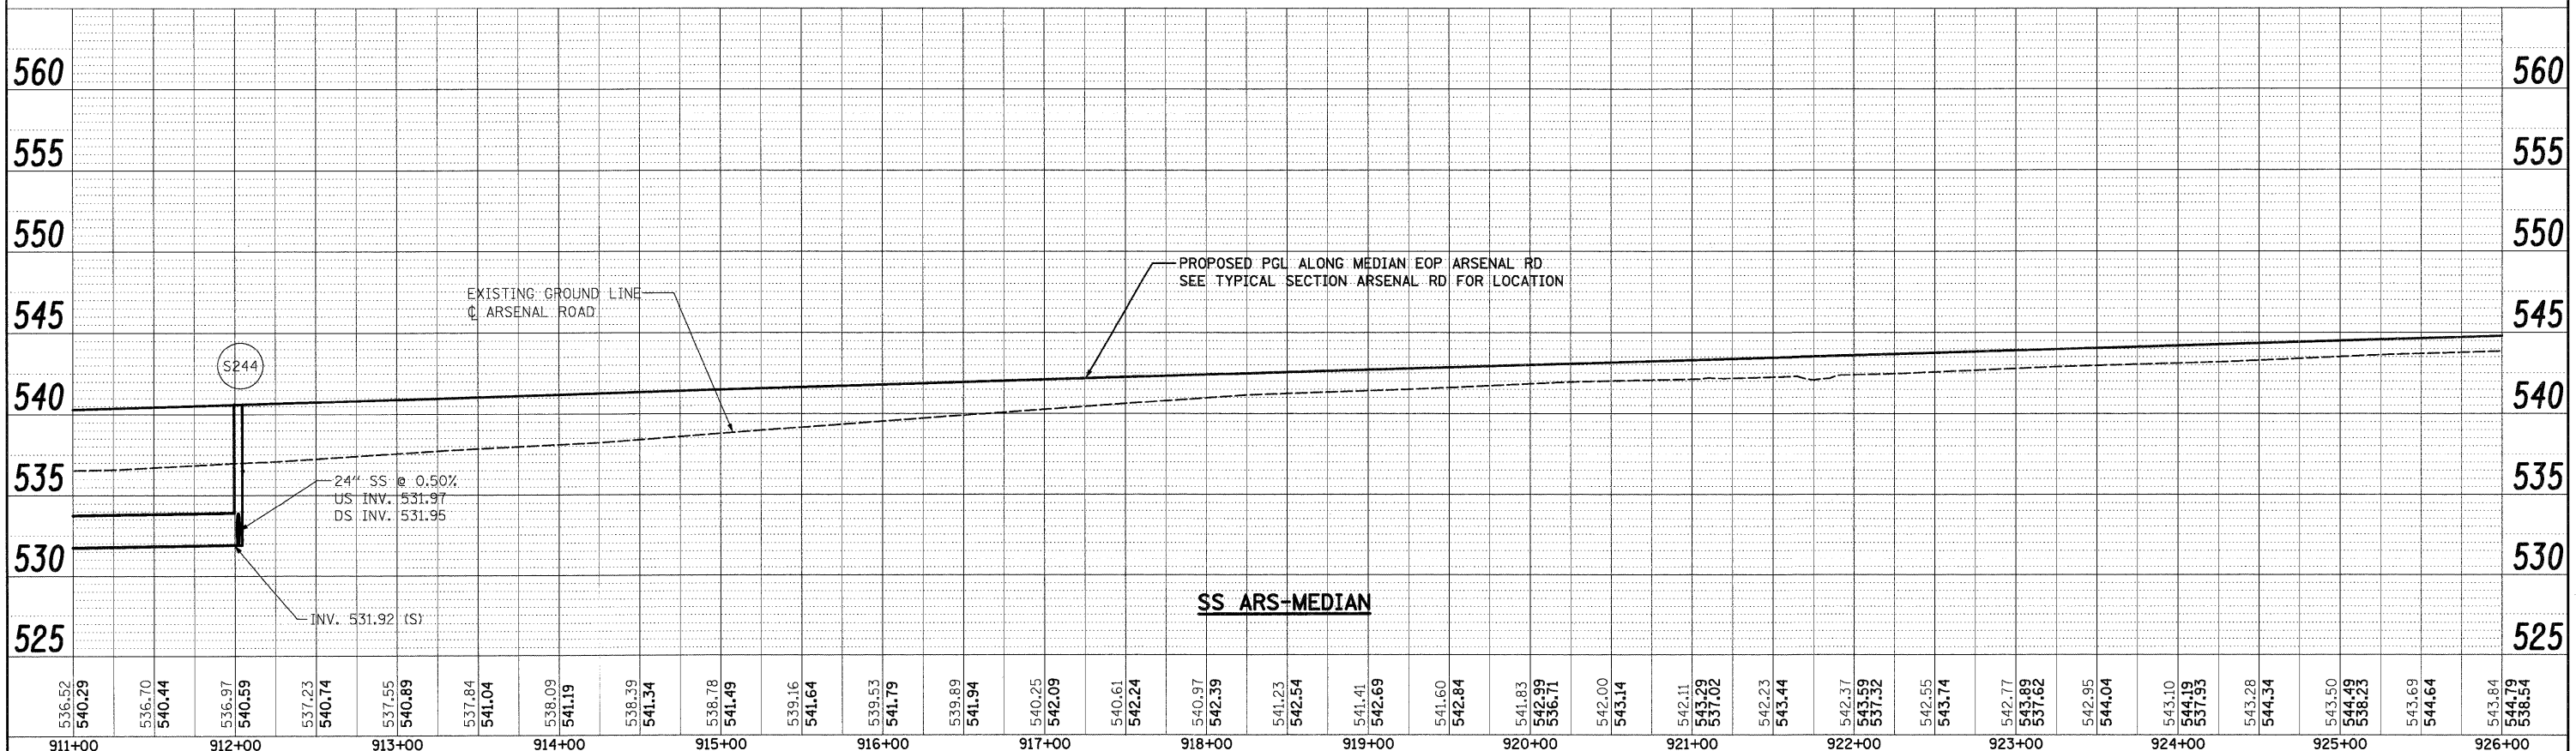


PLAN SURVEYED BY: DATE:
 ALIGNED CHECKED:
 RT. OF WAY CHECKED:
 NO. OF W.A. CHECKED:
 NO. OF FILE NAME:
 NO. OF FILE NAME:

PROFILE SURVEYED BY: DATE:
 GRADES CHECKED:
 B.M. NOTED:
 STRUCTURE NOTATIONS OK'D:
 NO. OF FILE NAME:
 NO. OF FILE NAME:

300 W. ADAMS ST. CHICAGO, IL 60606
 TEL: (312) 629-0240
 SINGH & ASSOCIATES, INC.
 CONSULTING ENGINEERS FAX: (312) 629-8449

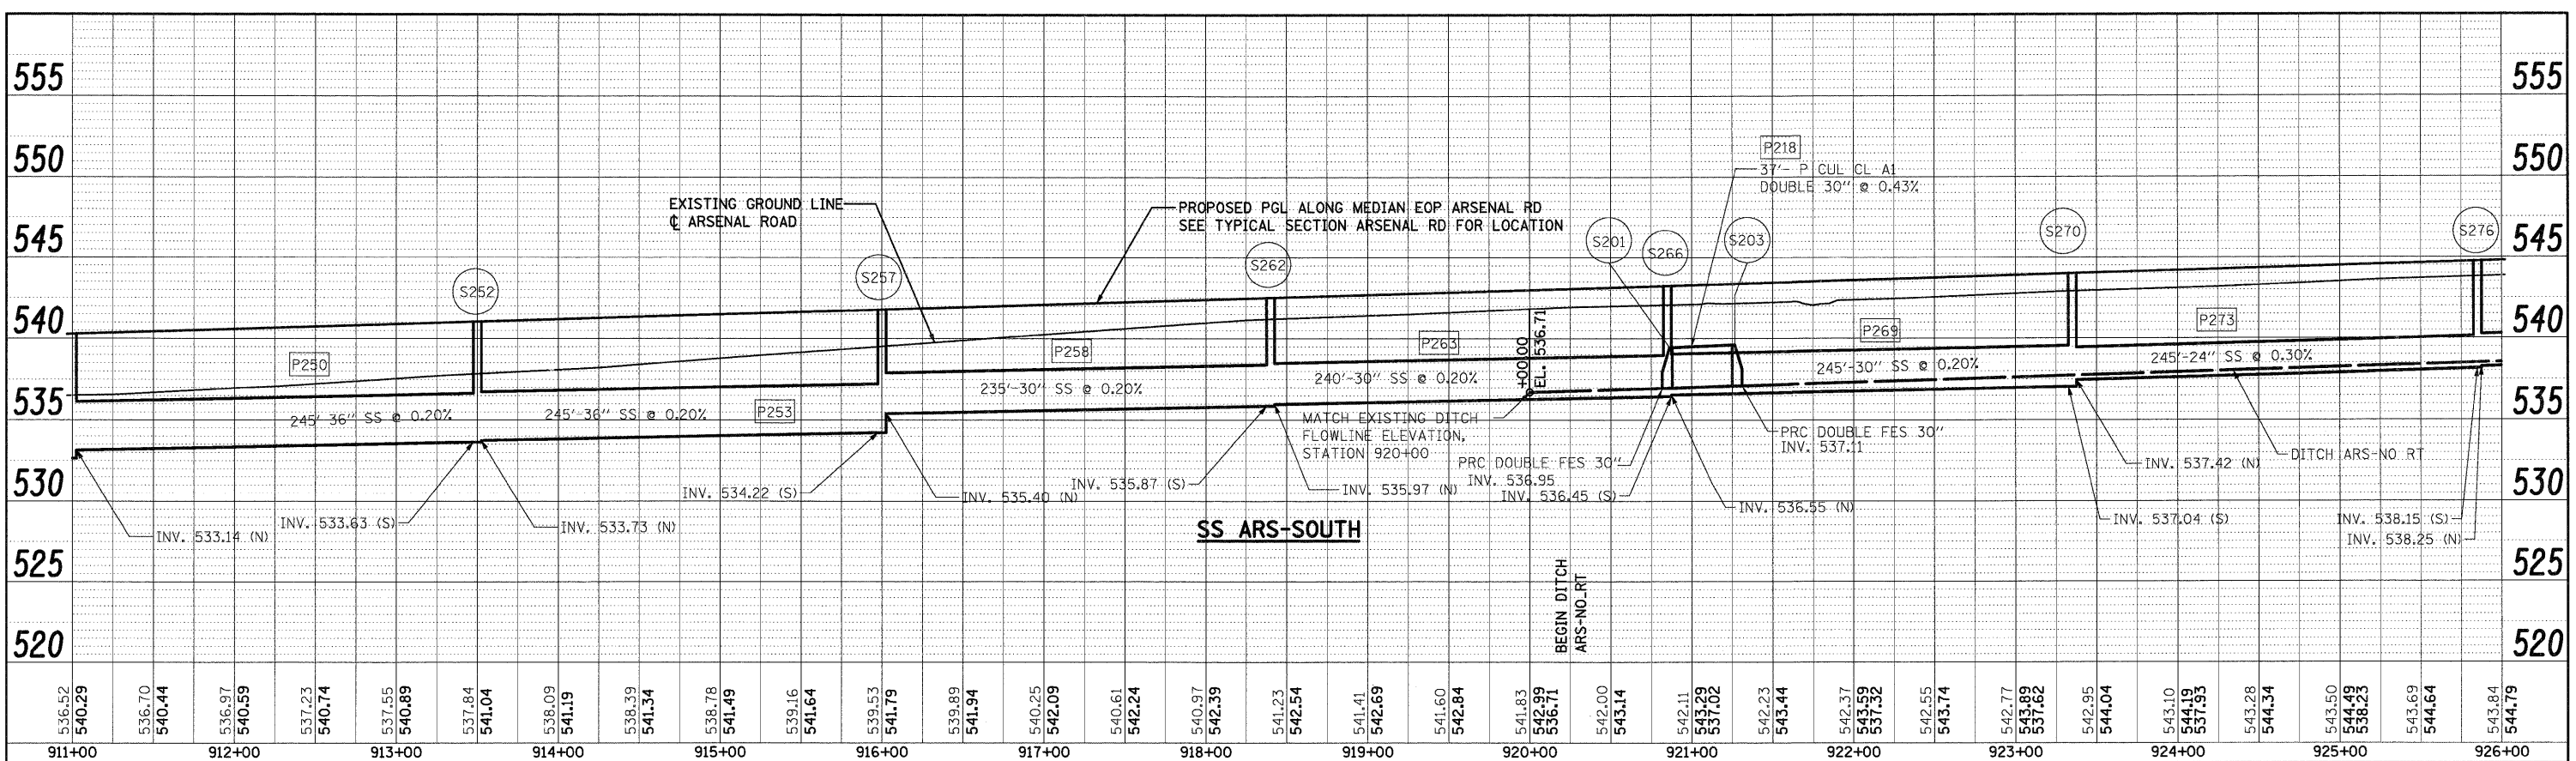

FILE NAME =	USER NAME = TKLuegel	DESIGNED - PKT	REVISED -	STATE OF ILLINOIS DEPARTMENT OF TRANSPORTATION	ARSENAL ROAD DRAINAGE PROFILE	SCALE: 1"=50' HORIZ. 1"=5' VERT. SHEET NO. 2 OF 14 SHEETS STA. TO STA.	F.A.I. RTE. 55 SECTION 99-2HB-2B-1 COUNTY WILL TOTAL SHEETS 756 SHEET NO. 191
D:\68\F12-SHT-DRAIN\PROFILE02.dgn		DRAWN - VP	REVISED -				
		CHECKED - CL	REVISED -				
		DATE - 2/4/11	REVISED -				
CONTRACT NO. 60F12						ILLINOIS FED. AID PROJECT	