



PLAN	SURVEYED	BY	DATE
NOTE BOOK	ALIGNMENT CHECKED		
NO.	PT. OF WAY CHECKED		
	PROJ. FILE NAME		

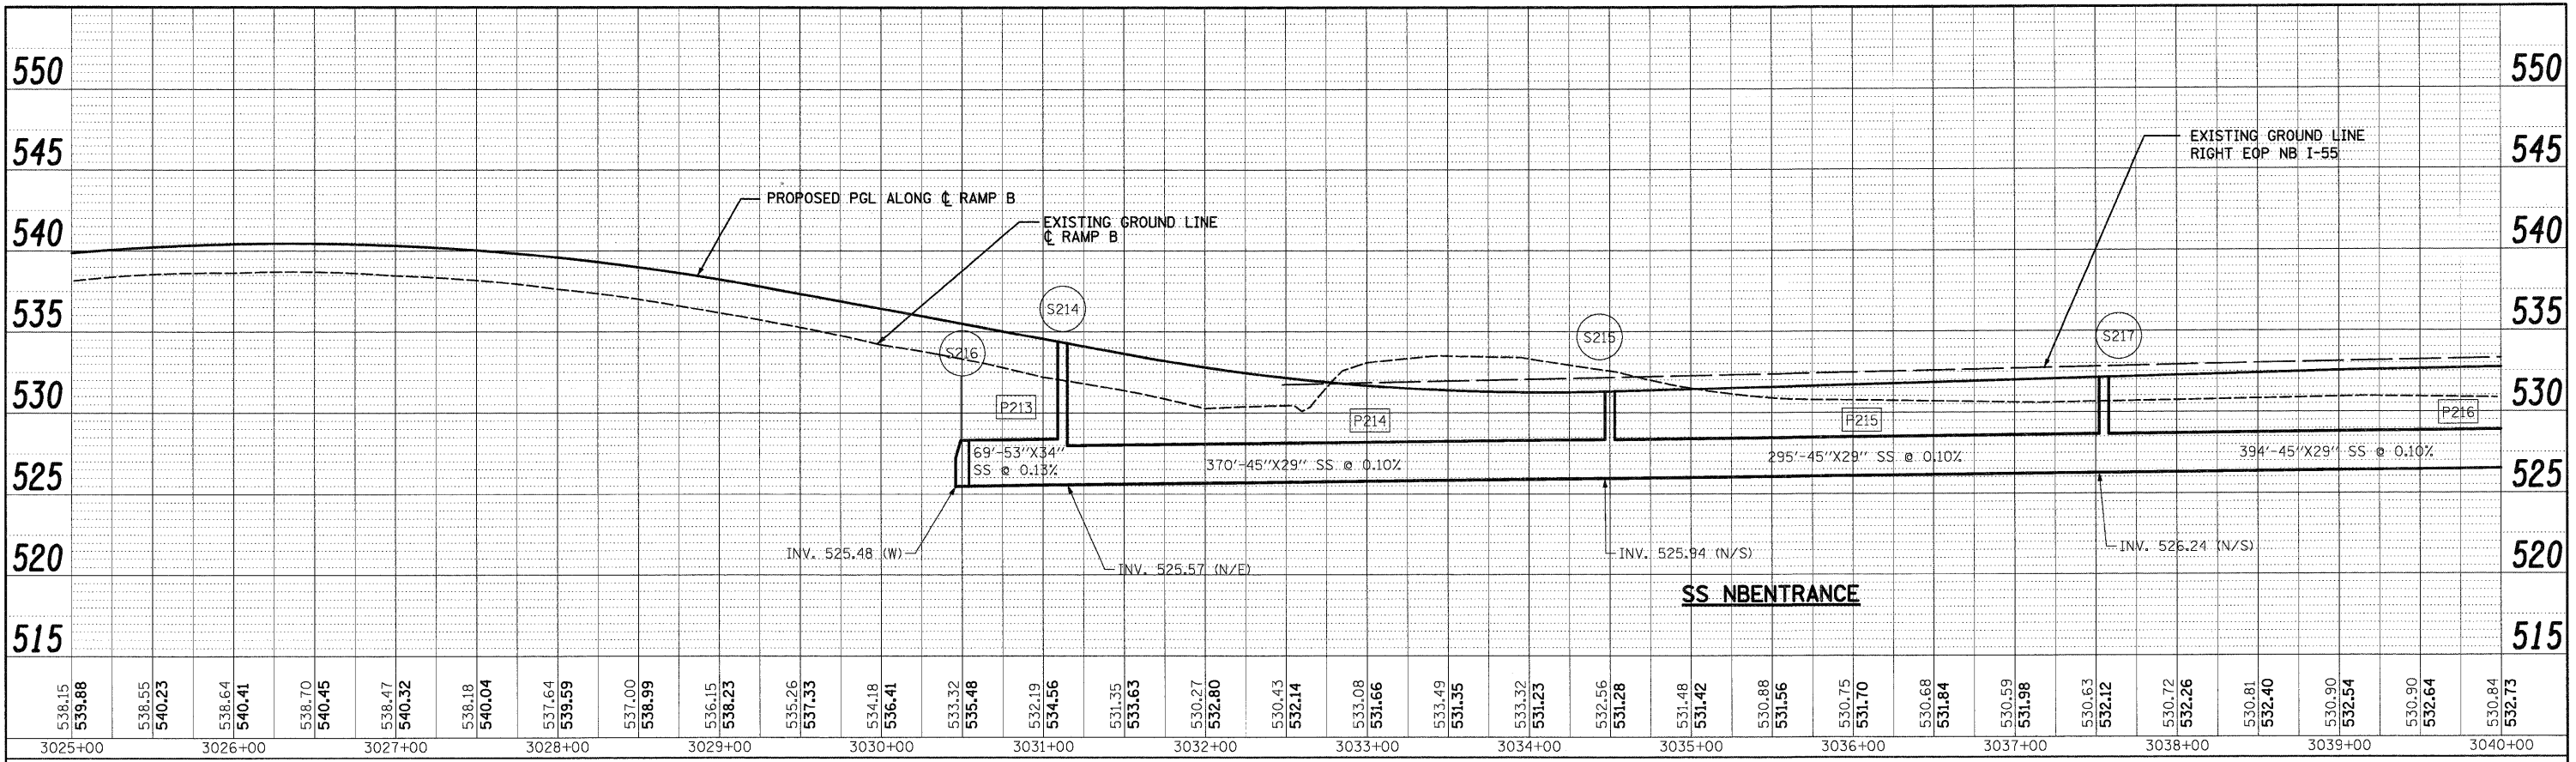

PROFILE	SURVEYED	BY	DATE
NOTE BOOK	GRADES CHECKED		
NO.	STRUCTURE NOTATIONS CHNG		

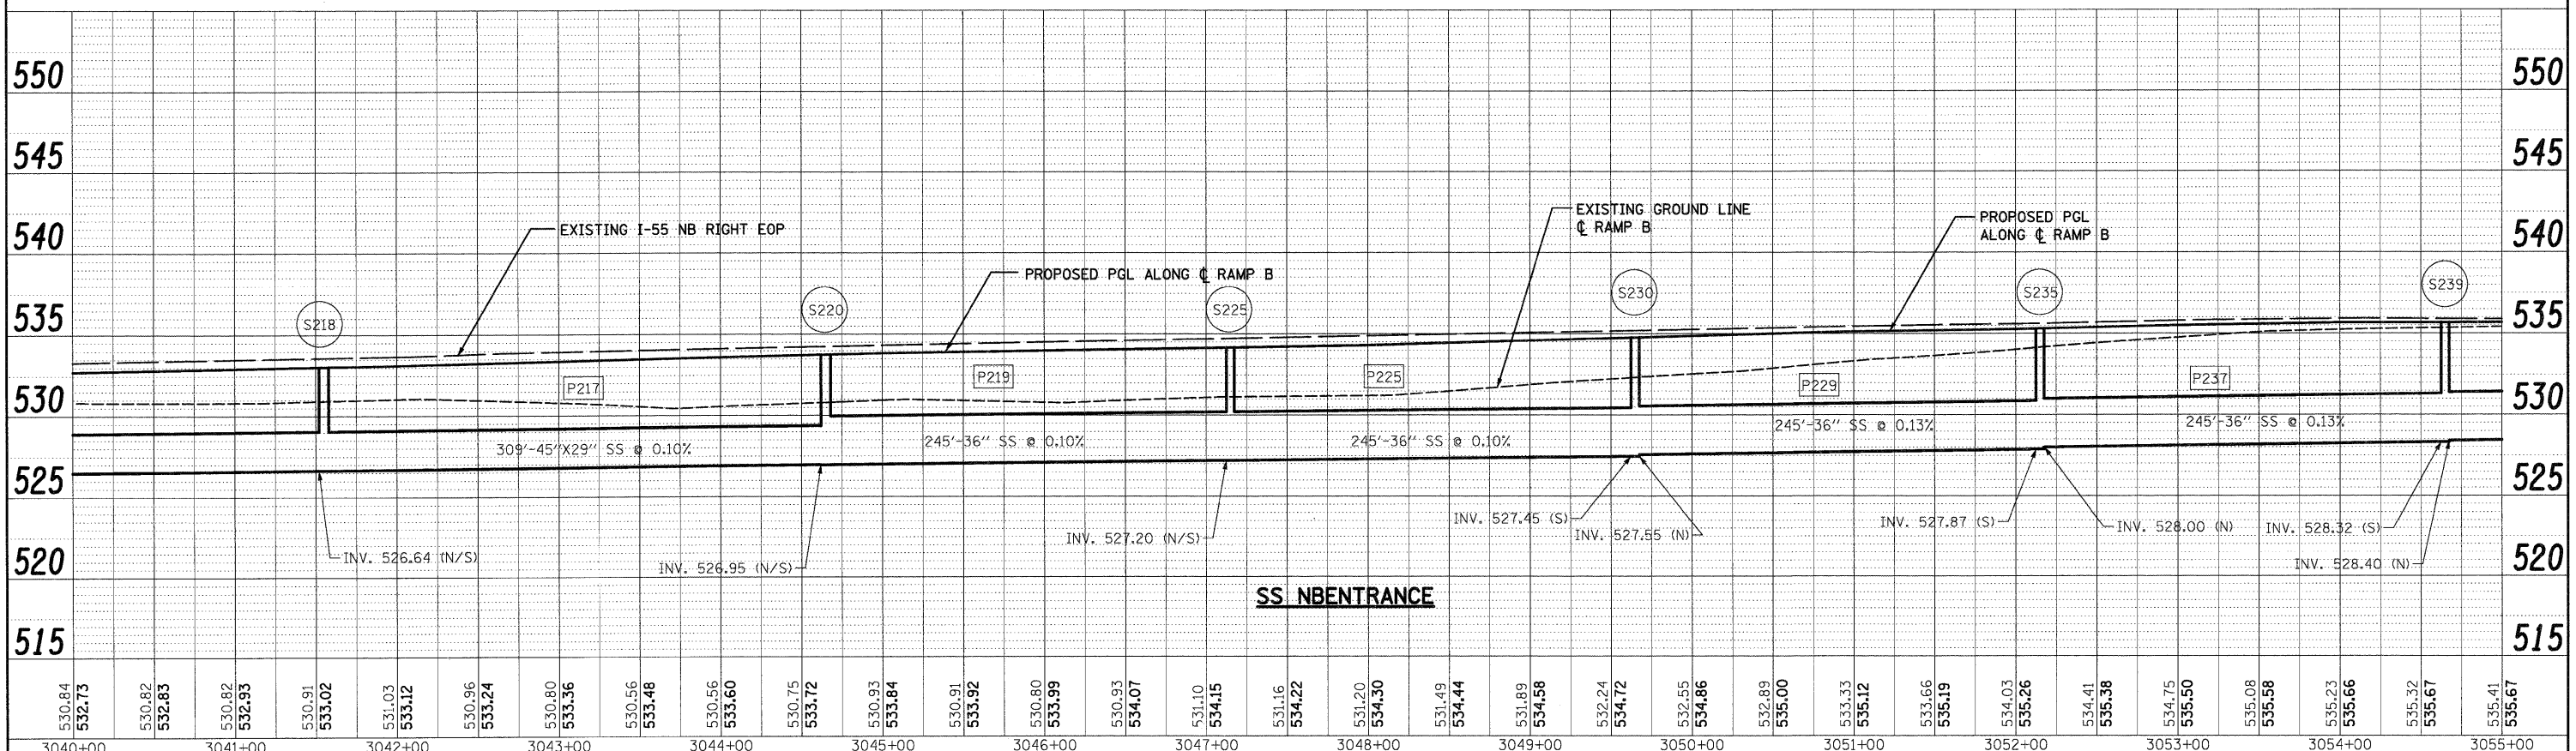

300 W. ADAMS ST.
CHICAGO, IL 60606
SINGH & ASSOCIATES, INC.
CONSULTING ENGINEERS
TEL: (312) 629-0240
FAX: (312) 629-8449

FILE NAME = D:\B0F12-SHT-DRAIN\PROFILE09.dgn	USER NAME = TKLuegel	DESIGNED - PKT	REVISED -	STATE OF ILLINOIS DEPARTMENT OF TRANSPORTATION	RAMP B DRAINAGE PROFILE	F.A.I. RTE. 55	SECTION 99-2HB-2B-1	COUNTY WILL	TOTAL SHEETS 756	SHEET NO. 198		
PLT SCALE = 1:50	CHECKED - CL	REVISED -	REVISED -			SCALE: 1"=50'-H&1"=5'-V SHEET NO. 9 OF 14 SHEETS STA. TO STA.		CONTRACT NO. 60F12				
PLT DATE = 2/3/2011	DATE = 2/4/11	REVISED -	REVISED -			FED. ROAD DIST. NO. 1 ILLINOIS FED. AID PROJECT						