



PLAN	SURVEYED	BY	DATE
NOTE BOOK NO.	ALIGNMENT CHECKED		
	RTY. OF WAY CHECKED		
	PROP. FILE NAME		

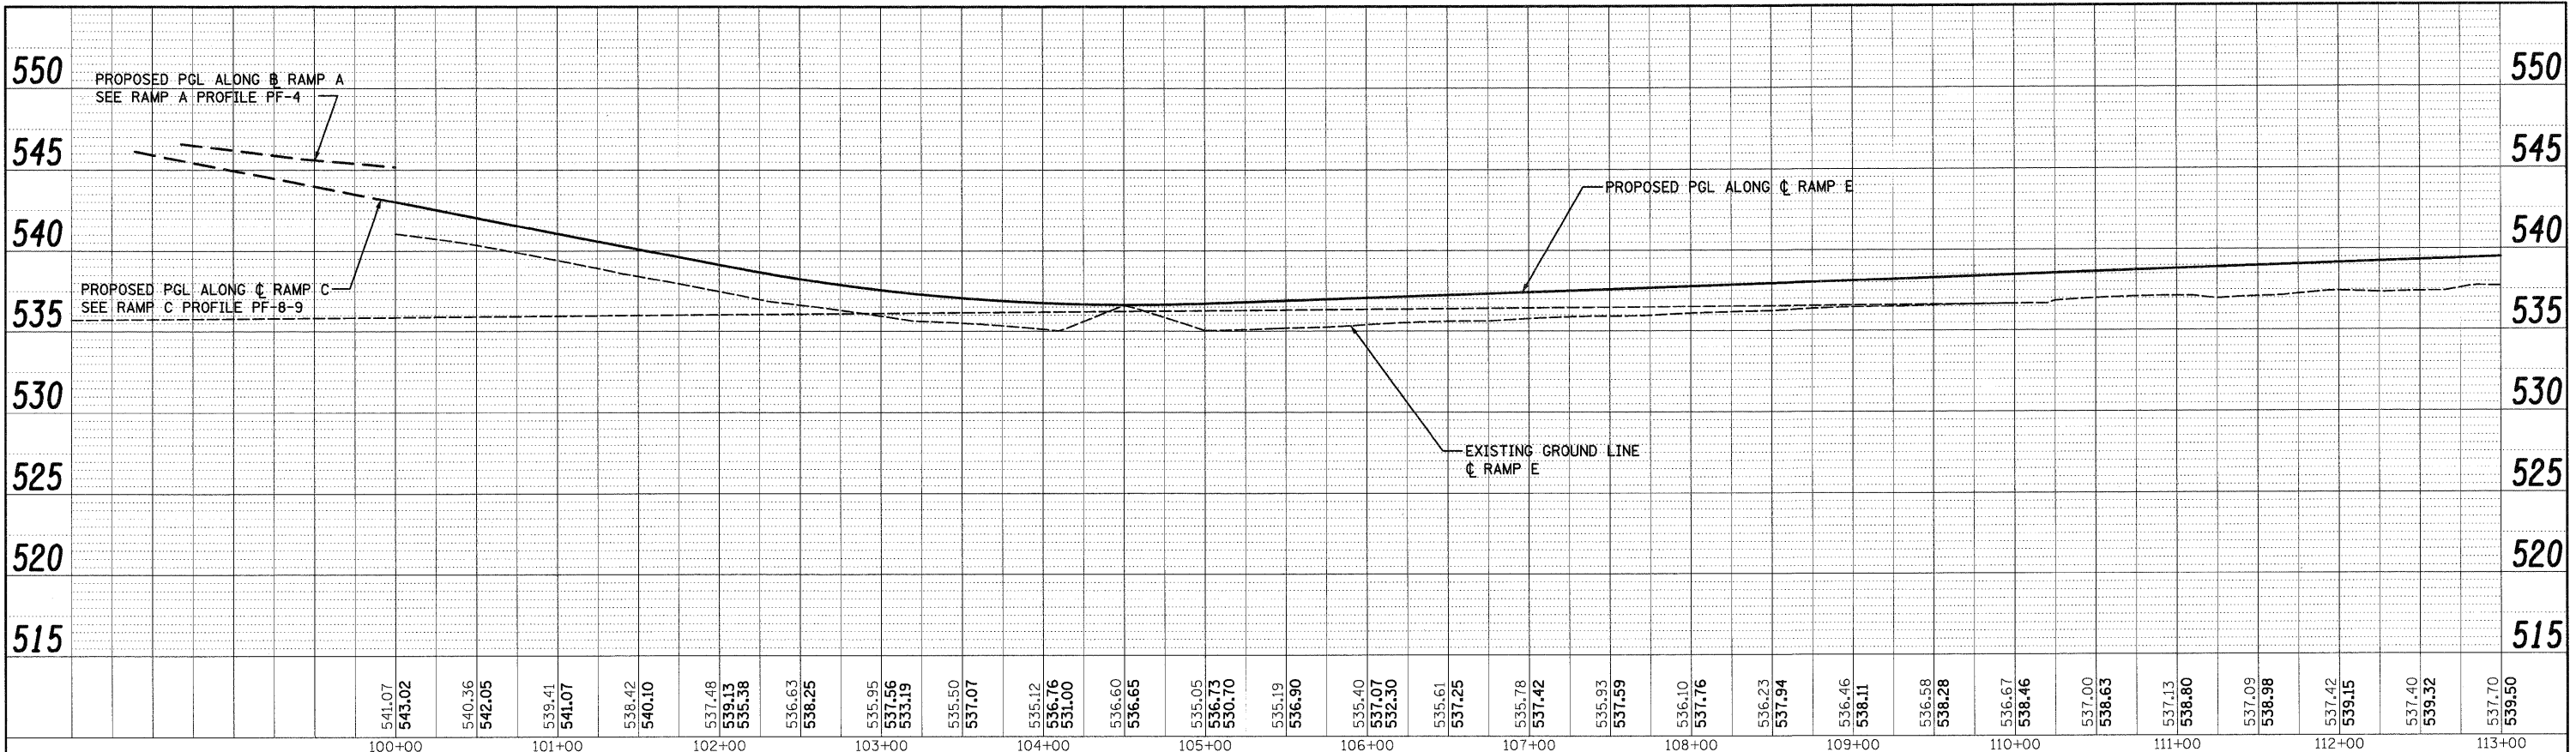

PROFILE	SURVEYED	BY	DATE
NOTE BOOK NO.	GRADES CHECKED		
	STRUCTURE NOTATION CHECKED		

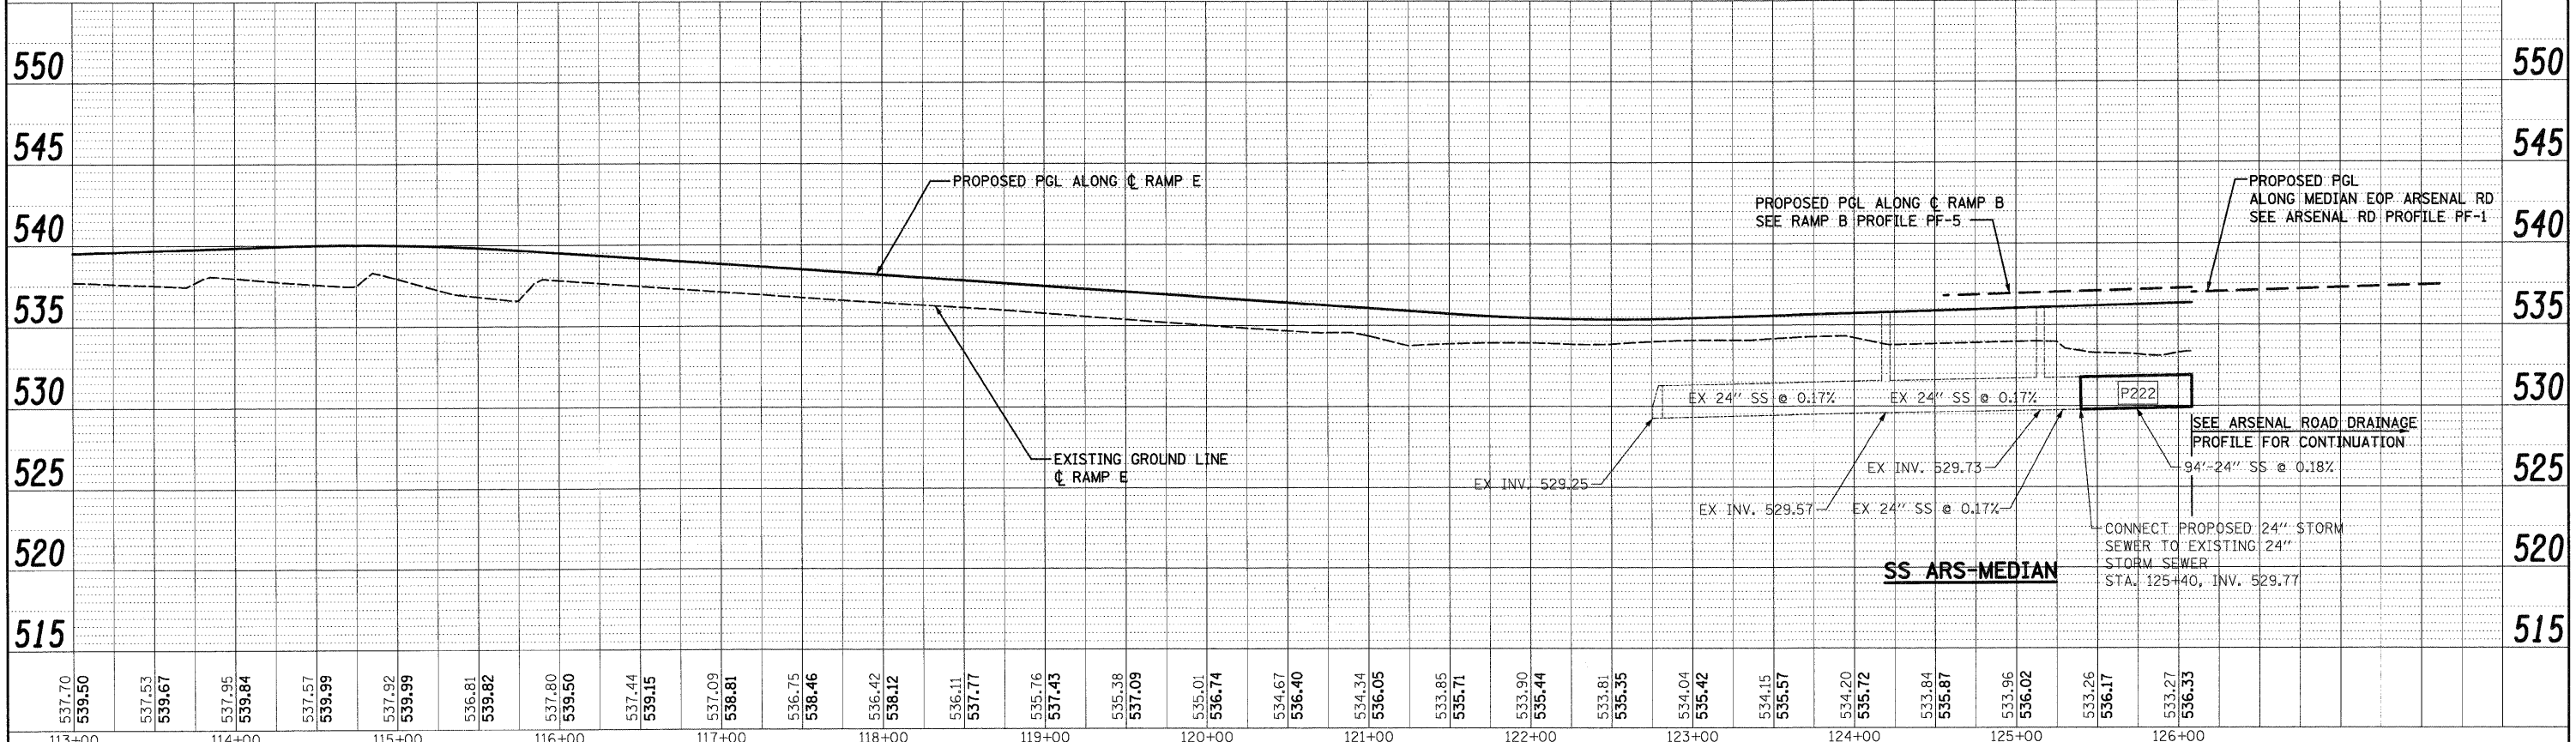

**SINGH**  
300 W. ADAMS ST.  
CHICAGO, IL 60606  
SINGH & ASSOCIATES, INC. TEL: (312) 629-0240  
CONSULTING ENGINEERS FAX: (312) 629-8449

FILE NAME = 0168F12-SHT-DRAINPROFILE13.dgn	USER NAME = tkluigel	DESIGNED - PKT	REVISD -	<b>STATE OF ILLINOIS DEPARTMENT OF TRANSPORTATION</b>	<b>RAMP E DRAINAGE PROFILE</b>	F.A.I. RTE. 55	SECTION 99-2HB-2B-1	COUNTY WILL	TOTAL SHEETS 756	SHEET NO. 202	CONTRACT NO. 60F12	
PLOT SCALE = 1:50	CHECKED - CL	REVISD -	SCALE 1"=50'H:1"=5'V			SHEET NO. 13 OF 14 SHEETS	STA. TO STA.	ILLINOIS FED. AID PROJECT				
PLOT DATE = 2/3/2011	DATE = 2/4/11	REVISD -										