



MATCH LINE SEE DRAWING PM-15

MATCH LINE SEE DRAWING PM-5
 RAMP B STA. 3005+00.00
 RAMP E STA. 121+62.75

MATCH LINE SEE DRAWING PM-4
 EAST FRONTAGE RD STA. 8033+00.00
 RAMP B STA. 3018+96.11
 RAMP E STA. 106+76.68

MATCH LINE SEE DRAWING PM-7
 EAST FRONTAGE RD STA. 8047+00.00

POLYUREA PAVEMENT MARKING TYPE I -
 LINE 12" (WHITE) 45° DIAGONALS SPACED
 @ 150' C-C (TYP)

2 CRYSTAL/OPAQUE RPM'S
 SPACED @ 80' C-C (TYP)

POLYUREA PAVEMENT MARKING TYPE I -
 LINE 5" (10' DASH, 30' SKIP) (WHITE)

POLYUREA PAVEMENT MARKING
 TYPE I - LINE 4" (WHITE)



POLYUREA PAVEMENT MARKING
 TYPE I - LINE 4" (YELLOW)

POLYUREA PAVEMENT MARKING TYPE I -
 LINE 4" (2' DASH, 6' SKIP) (WHITE)

POLYUREA PAVEMENT MARKING
 TYPE I - LINE 4" (WHITE)

POLYUREA PAVEMENT MARKING TYPE I -
 LINE 5" (10' DASH, 30' SKIP) (WHITE)

POLYUREA PAVEMENT MARKING
 TYPE I - LINE 4" (YELLOW)

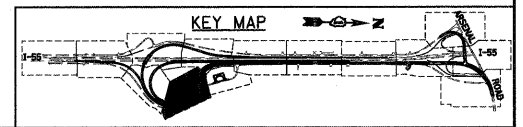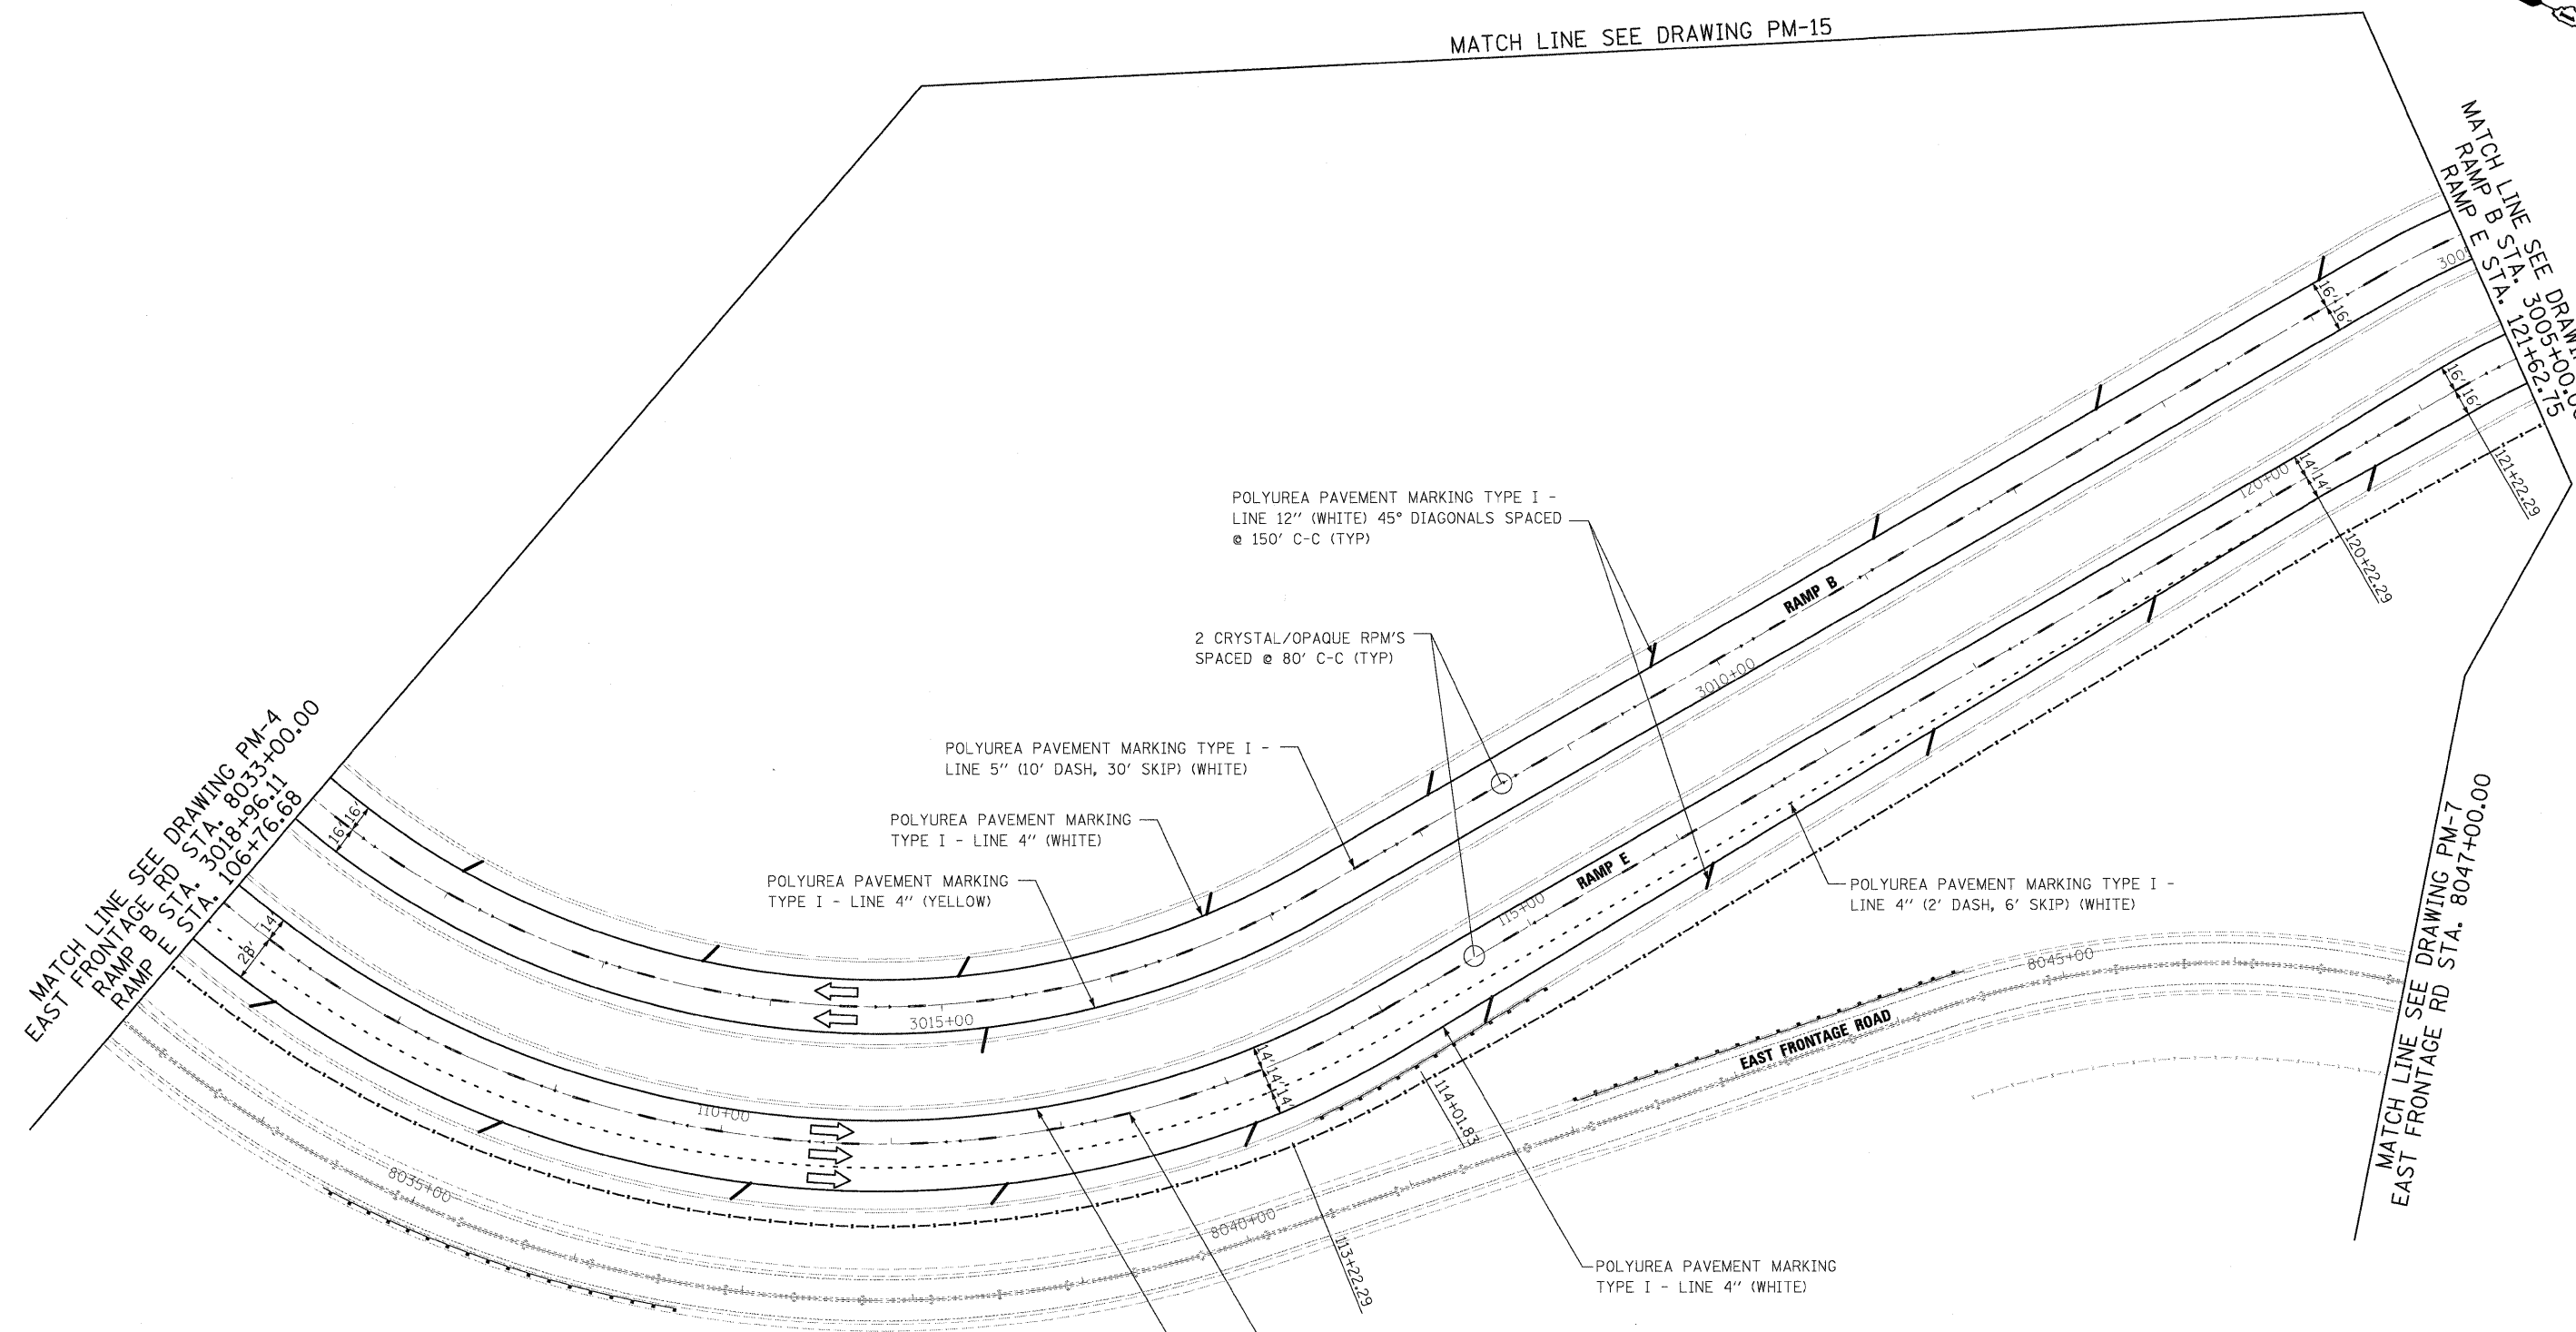

McDonough Associates Inc.
 Engineers / Architects
 130 East Randolph Street Chicago, Illinois 60601

FILE NAME =	USER NAME = TKLuegel
D160F12-SHT-PMK06.dgn	
PLOT SCALE = 1:50	
PLOT DATE = 2/3/2011	

DESIGNED - MJT	REVISED -
DRAWN - MJT	REVISED -
CHECKED - DLT	REVISED -
DATE - 2/4/11	REVISED -

DESIGNED - MJT	REVISED -
DRAWN - MJT	REVISED -
CHECKED - DLT	REVISED -
DATE - 2/4/11	REVISED -

STATE OF ILLINOIS
DEPARTMENT OF TRANSPORTATION

PAVEMENT MARKING PLAN
 SCALE: 1"=50' SHEET NO. 6 OF 15 SHEETS STA. TO STA.

F.A.I. RTE.	SECTION	COUNTY	TOTAL SHEETS	SHEET NO.
55	99-2HB-2B-1	WILL	756	272
FED. ROAD DIST. NO. 1 ILLINOIS FED. AID PROJECT			CONTRACT NO. 60F12	