




9.00" Radius, 2.00" Border, White on Green;
 Arrow Custom - 29.25" 90"; [NORTH] ClearviewHwy-3-W; [Chicago] ClearviewHwy-3-W;
 6.00" Radius, 2.00" Border, White on Green;
 Arrow Custom - 24.25" 180"; [FRONTAGE ROAD] ClearviewHwy-3-W;

Table of widths and spaces.

24.13	18.25	10.00	24.00	10.00	5.88	2.13	6.63	2.13	5.25	1.25	5.13	1.63	5.38	28.25												
57.50	7.63	2.38	6.63	2.88	2.25	2.50	6.50	1.88	7.25	2.25	7.00	2.75	7.38	33.25												
2.00	146.00	2.00																								
8.38	24.25	10.63	4.25	1.88	5.25	1.63	6.75	2.00	5.88	1.63	5.13	1.00	6.63	1.25	6.13	2.13	4.38	6.75	5.25	1.75	6.63	1.38	6.63	1.75	5.63	15.00

SOUTH BOUND ARSENAL RD - STA 907+05
CANTILEVER

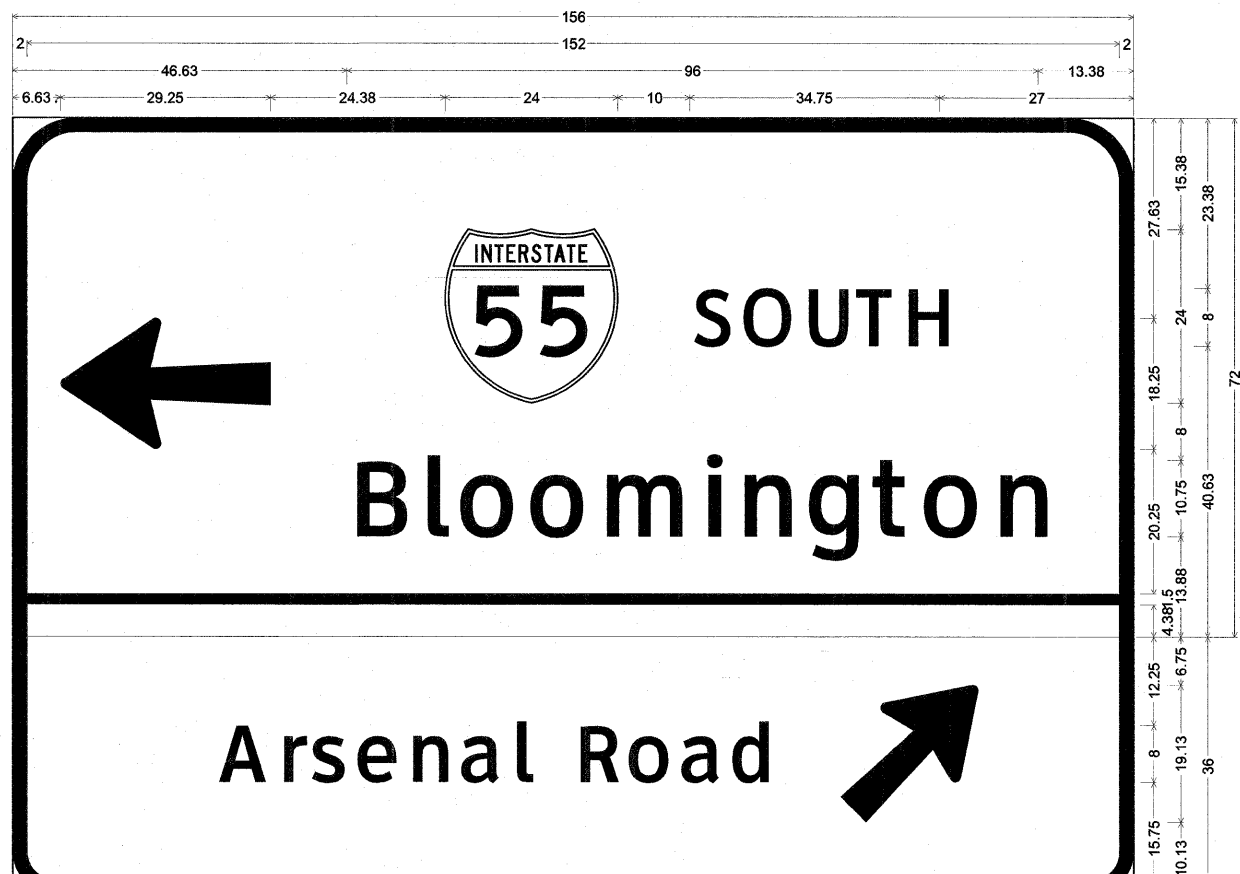

9.00" Radius, 2.00" Border, White on Green;
 Arrow Custom - 29.25" 180"; [SOUTH] ClearviewHwy-3-W; [Bloomington] ClearviewHwy-3-W;
 6.00" Radius, 2.00" Border, White on Green;
 [Arsenal Road] ClearviewHwy-3-W; Arrow Custom - 24.25" 45";

Table of widths and spaces.

6.63	29.25	24.38	24.00	10.00	5.13	1.63	6.63	2.13	5.38	1.75	5.00	1.75	5.38	27.00													
46.63	7.13	2.63	2.88	2.00	7.38	2.38	7.38	2.88	11.13	2.75	2.38	2.88	6.63	2.75	7.00	2.25	4.63	2.13	7.38	2.88	6.63	13.25					
2.00	152.00	2.00																									
28.25	6.63	1.63	3.25	1.25	4.63	1.63	5.38	2.00	5.00	2.00	5.38	2.13	2.25	6.63	5.25	1.63	5.63	1.75	5.38	1.75	5.13	10.63	19.25	21.50			

NORTH BOUND ARSENAL RD - STA 964+38
GROUND MOUNT



3.75" Radius, 0.88" Border, 0.63" Indent, White on Green;
 [FRONTAGE ROAD] ClearviewHwy-3-W;
 [NEXT LEFT] ClearviewHwy-3-W;

Table of widths and spaces.

4.13	2.00	1.00	2.63	0.88	3.25	1.13	2.88	0.88	2.50	0.50	3.25	0.75	3.00	1.13	2.13
3.38	2.63	0.88	3.25	0.75	3.25	0.88	2.88	4.00							
13.25	3.00	1.13	2.25	0.63	3.00	0.50	2.50								
3.25	2.00	0.88	2.13	1.00	2.13	0.50	2.63	13.25							

ARSENAL RD - STA 919+37
GROUND MOUNT

McDonough Associates Inc.
 Engineers / Architects
 730 East Randolph Street, Chicago, Illinois 60601

FILE NAME =	USER NAME = TKluegel	DESIGNED - JTF	REVISED -
D160F12-SHT-SIGNDETAIL04.dgn		DRAWN - JTF	REVISED -
		CHECKED - DLT	REVISED -
		DATE - 2/4/11	REVISED -

STATE OF ILLINOIS
DEPARTMENT OF TRANSPORTATION

SIGN PANEL DETAILS	
SCALE: N.T.S.	SHEET NO. 1 OF 1 SHEETS STA. TO STA.

F.A.I. RTE.	SECTION	COUNTY	TOTAL SHEETS	SHEET NO.
55	99-2HB-2B-1	WILL	756	308
CONTRACT NO. 60F12			ILLINOIS FED. AID PROJECT	