


**ARSENAL ROAD AND EAST FRONTAGE ROAD
TEMPORARY TRAFFIC SIGNAL INSTALLATION
STAGE 4B**

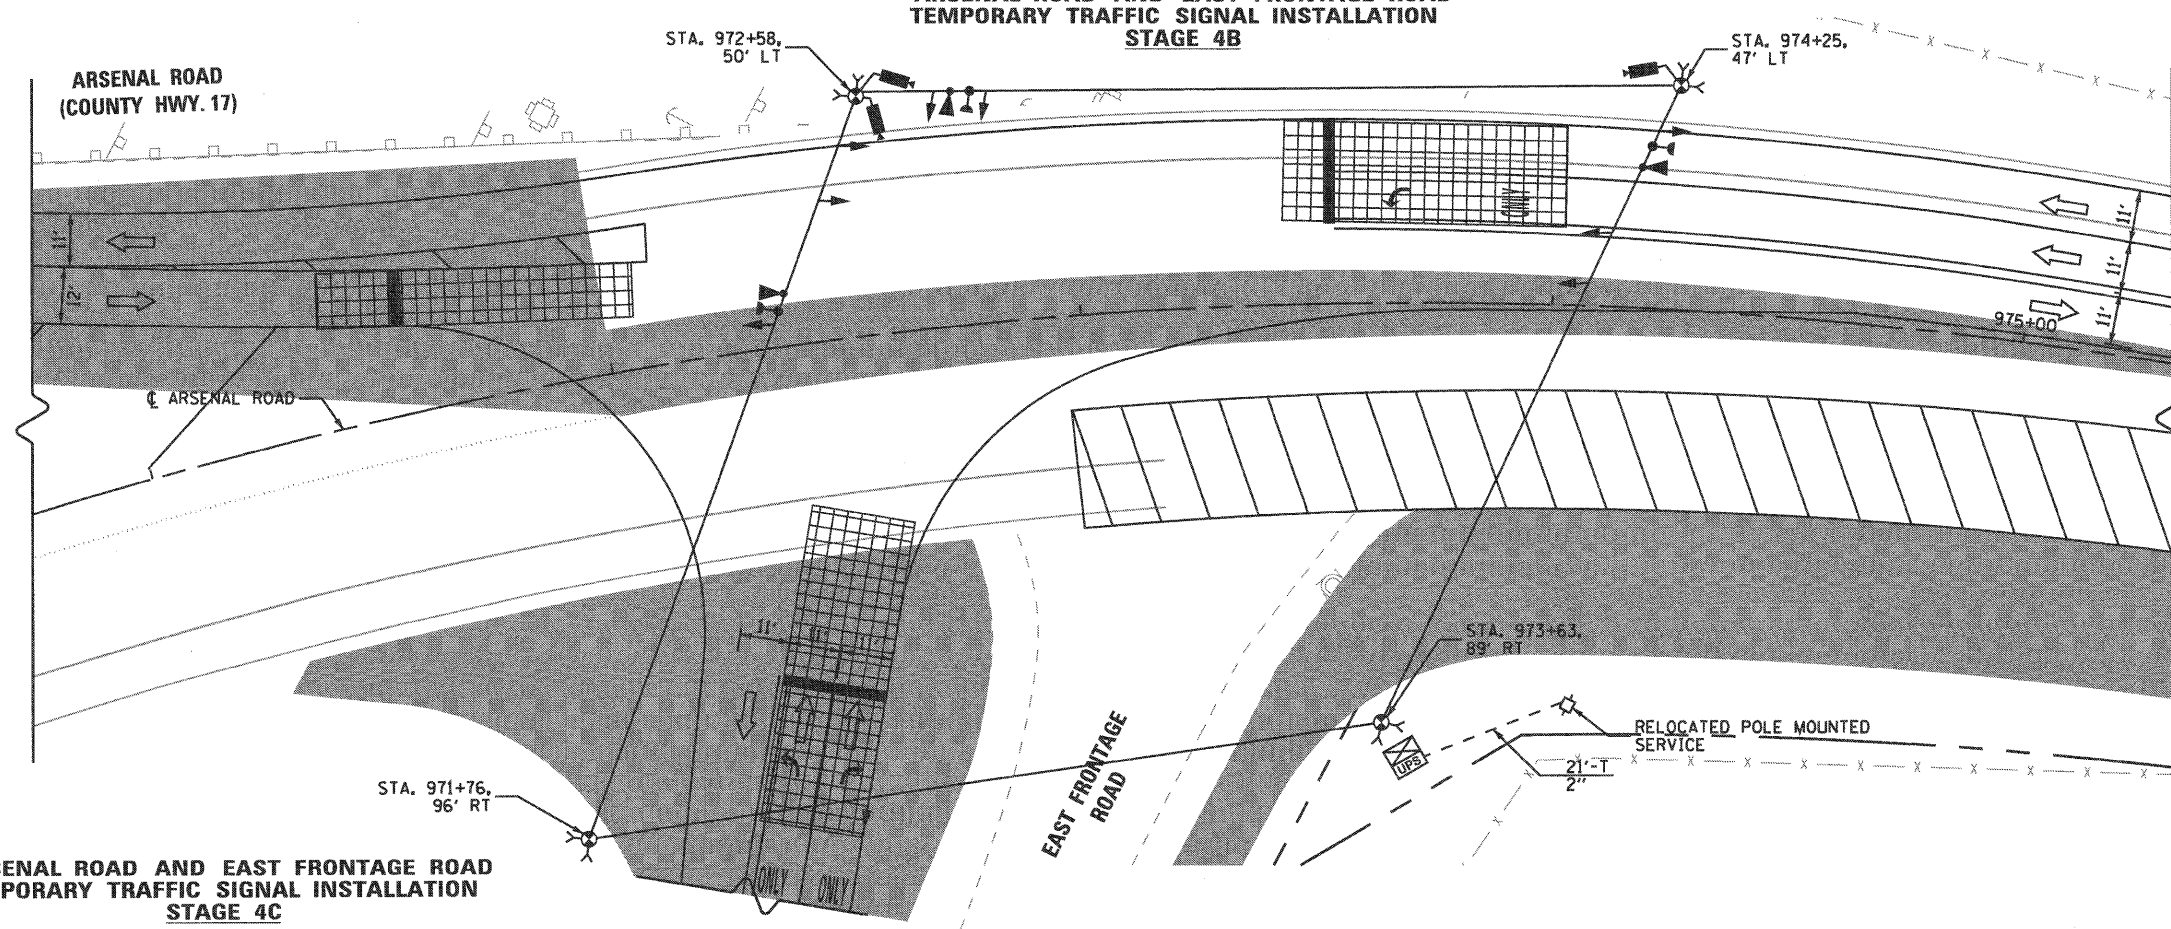

**ARSENAL ROAD AND EAST FRONTAGE ROAD
TEMPORARY TRAFFIC SIGNAL INSTALLATION
STAGE 4C**

LEGEND

WORK ZONE

TEMPORARY PAVEMENT (IN PLACE)

20 10 0 20
FEET

EJM ENGINEERING, INC.
411 South Wells Street Suite 800
Chicago, Illinois 60607



| | | | |
|--|------------------|-------------------|-----------|
| FILE NAME = ...ND160F12-SHT-TR06-14.dgn | USER NAME = gras | DESIGNED - GR | REVISED - |
| | | DRAWN - GR | REVISED - |
| | | CHECKED - RY | REVISED - |
| | | DATE - 02/04/2011 | REVISED - |

**STATE OF ILLINOIS
DEPARTMENT OF TRANSPORTATION**

| | |
|--|-------------------------|
| TEMPORARY TRAFFIC SIGNAL INSTALLATION STAGE 4B AND 4C EAST FRONTAGE ROAD AND ARSENAL ROAD | |
| SCALE: 1"=20' | SHEET NO. 7 OF 9 SHEETS |

| | | | | |
|---|------------------------|----------------|------------------------|---------------------|
| F.A.I. RTE. 55 | SECTION 99-2HB-2B-1 | COUNTY WILL | TOTAL SHEETS 756 | SHEET NO. 344 |
| FED. ROAD DIST. NO. 1 ILLINOIS FED. AID PROJECT | | | CONTRACT NO. 60F12 | |

FINAL