


| SYMBOL | LEGEND |
|--------|---|
| | RAMP INDUCTION LOOP |
| | COUNT, CLASSIFICATION, SPEED RAMP INDUCTION LOOPS |
| | 6 FT. DIAMETER INDUCTION LOOP CENTERED IN LANE |
| | 6 FT. DIAMETER COUNT, CLASSIFICATION, SPEED INDUCTION LOOPS |
| | CCTV CAMERA |
| | TYPE 334 CABINET |
| | TELEPHONE SERVICE |
| | ELECTRIC SERVICE DISCONNECT |
| | JUNCTION BOX |
| | HEAVY DUTY HAND HOLE (HDHH) |
| | COMMUNICATION VAULT |
| | GALVANIZED RIGID STEEL CONDUIT PUSHED (P), TYPE AND SIZE AS NOTED |
| | (2) 1/4 IN. FIBER OPTIC INNER DUCT - EACH HAS 96 SM FIBERS |
| | POLYETHYLENE DUCT |
| | GALVANIZED STEEL CONDUIT |
| | EXISTING |
| | PUSHED |
| | TRENCHED |
| | B.R. BEDROCK REMOVAL IN CUBIC YARDS |

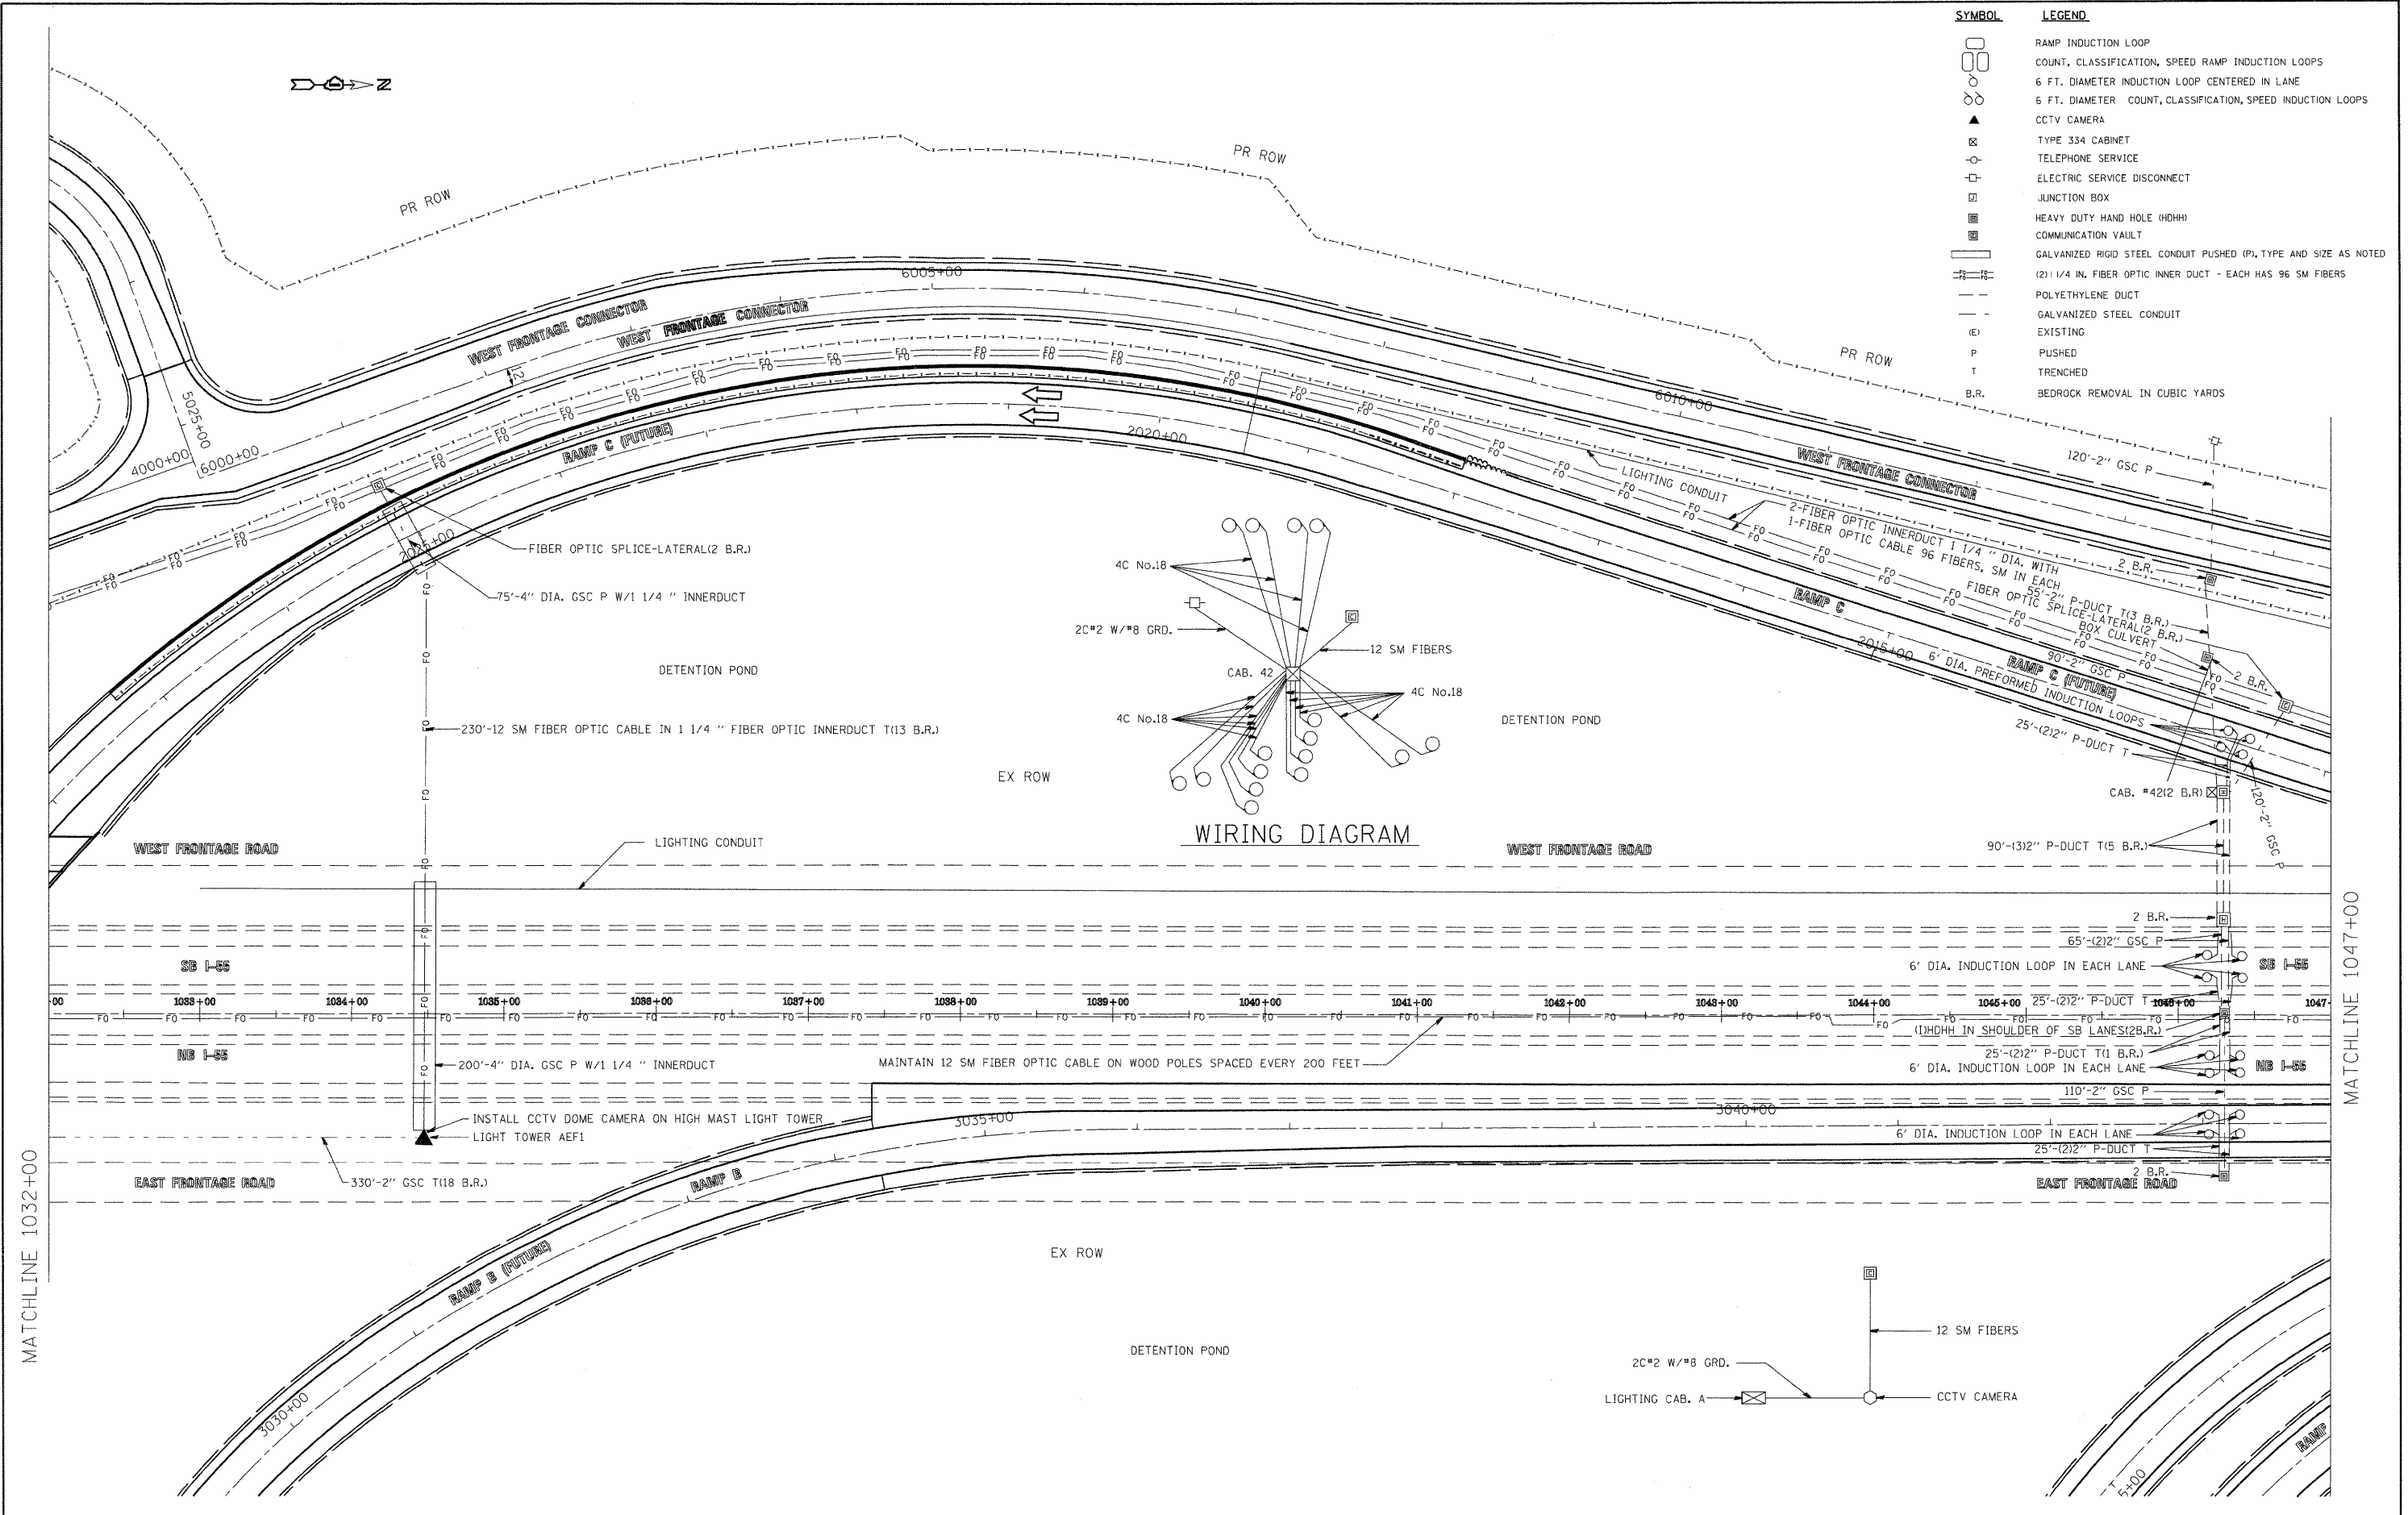

| | | | | | | | | | | |
|--|-------------------|-----------------|---------------------------|---|---|--------------|---------------------|-------------|------------------|---------------|
| FILE NAME = c:\155 AT ARSENAL RD SHEETS.DGN C:\155 AT ARSENAL RD\SHEETS.dgn | USER NAME = mezeg | DESIGNED - J.G. | REVISED - | STATE OF ILLINOIS DEPARTMENT OF TRANSPORTATION TRAFFIC SYSTEMS CENTER | TRAFFIC SURVEILLANCE NORTH ARSENAL RD. INTERCHANGE | F.A. RTE. 55 | SECTION 99-2HB-2B-1 | COUNTY WILL | TOTAL SHEETS 756 | SHEET NO. 459 |
| PLOT SCALE = 100.0000' / IN. | CHECKED - J.G. | REVISOR - | CONTRACT NO. 60F12 | | | | | | | |
| PLOT DATE = 7/2/2010 | DATE - 03/16/2010 | REVISOR - | ILLINOIS FED. AID PROJECT | | | | | | | |
| SCALE: _____ SHEET NO. _____ OF _____ SHEETS STA. _____ TO STA. _____ | | | | | | | | | | |