


SYMBOL	LEGEND
	RAMP INDUCTION LOOP
	COUNT, CLASSIFICATION, SPEED RAMP INDUCTION LOOPS
	6 FT. DIAMETER INDUCTION LOOP CENTERED IN LANE
	6 FT. DIAMETER COUNT, CLASSIFICATION, SPEED INDUCTION LOOPS
	CCTV CAMERA
	TYPE 334 CABINET
	TELEPHONE SERVICE
	ELECTRIC SERVICE DISCONNECT
	JUNCTION BOX
	HEAVY DUTY HAND HOLE (HDHH)
	COMMUNICATION VAULT
	GALVANIZED RIGID STEEL CONDUIT PUSHED (P), TYPE AND SIZE AS NOTED
	(2) 1/4 IN. FIBER OPTIC INNER DUCT - EACH HAS 96 SM FIBERS
	POLYETHYLENE DUCT
	GALVANIZED STEEL CONDUIT
	EXISTING
	PUSHED
	TRENCHED
	B.R. BEDROCK REMOVAL IN CUBIC YARDS

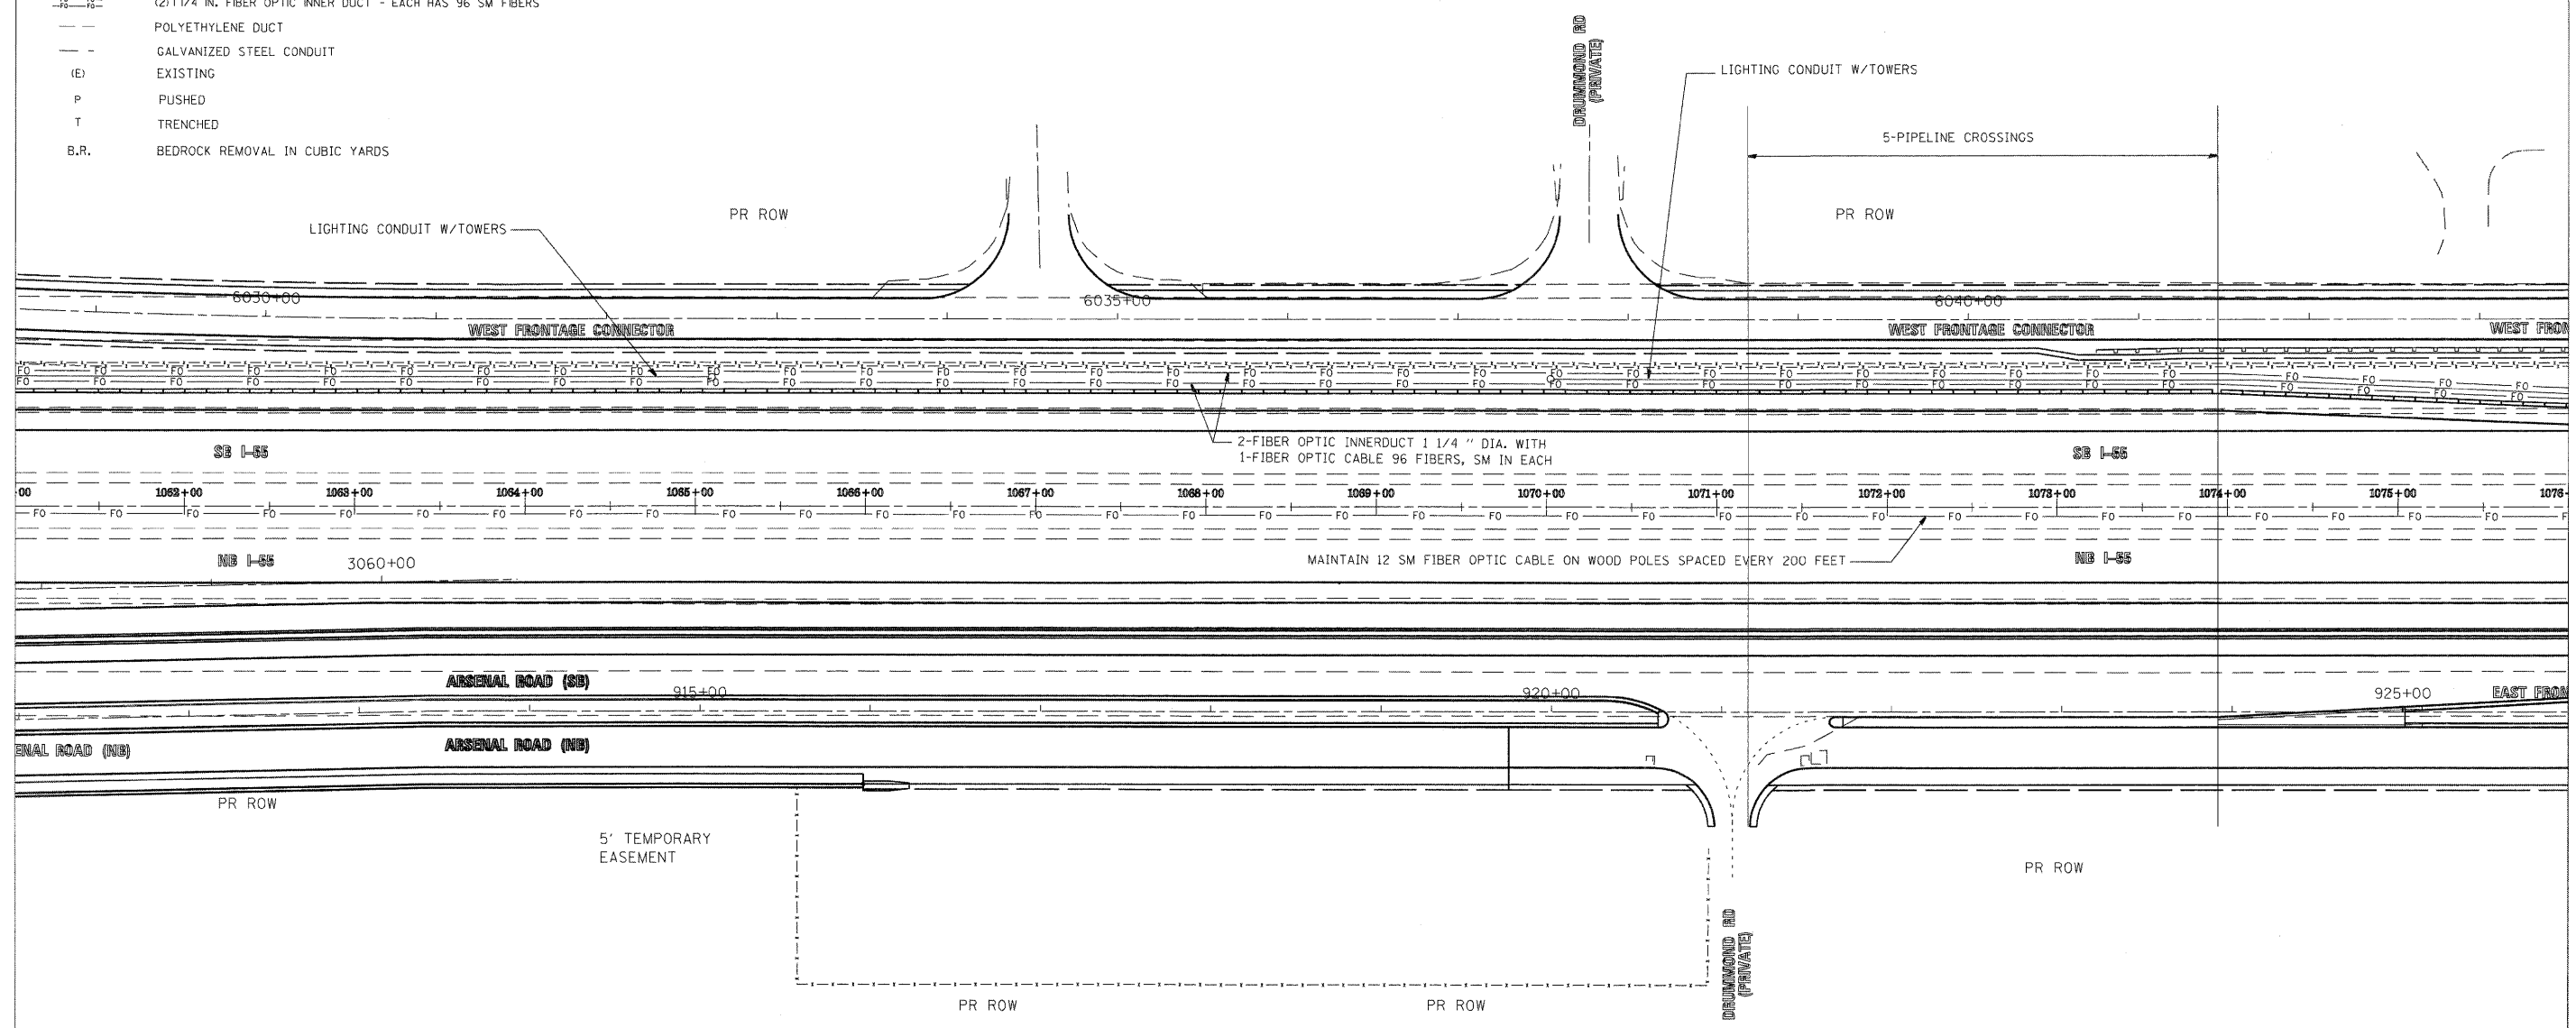

MATCHLINE 1061+00

MATCHLINE 1076+00



FILE NAME = G:\195 AT ARSENAL RD SHEETS.DGN C:\195 AT ARSENAL RD\SHEETS.dgn	USER NAME = mezag	DESIGNED - J.G.	REVISED -	STATE OF ILLINOIS DEPARTMENT OF TRANSPORTATION TRAFFIC SYSTEMS CENTER	TRAFFIC SURVEILLANCE STA. STA. 1061+00 TO STA. 1076+00		F.A. RTE. 55	SECTION 99-2HB-2B-1	COUNTY WILL	TOTAL SHEETS 756	SHEET NO. 461
	PLOT SCALE = 100.0000' / IN.	CHECKED - J.G.	REVISED -				CONTRACT NO. 60F12				
	PLOT DATE = 7/2/2010	DATE - 03/16/2010	REVISED -				1 ILLINOIS FED. AID PROJECT				
							SCALE: _____	SHEET NO. _____ OF _____ SHEETS	STA. _____ TO STA. _____		