


WIRING DIAGRAM

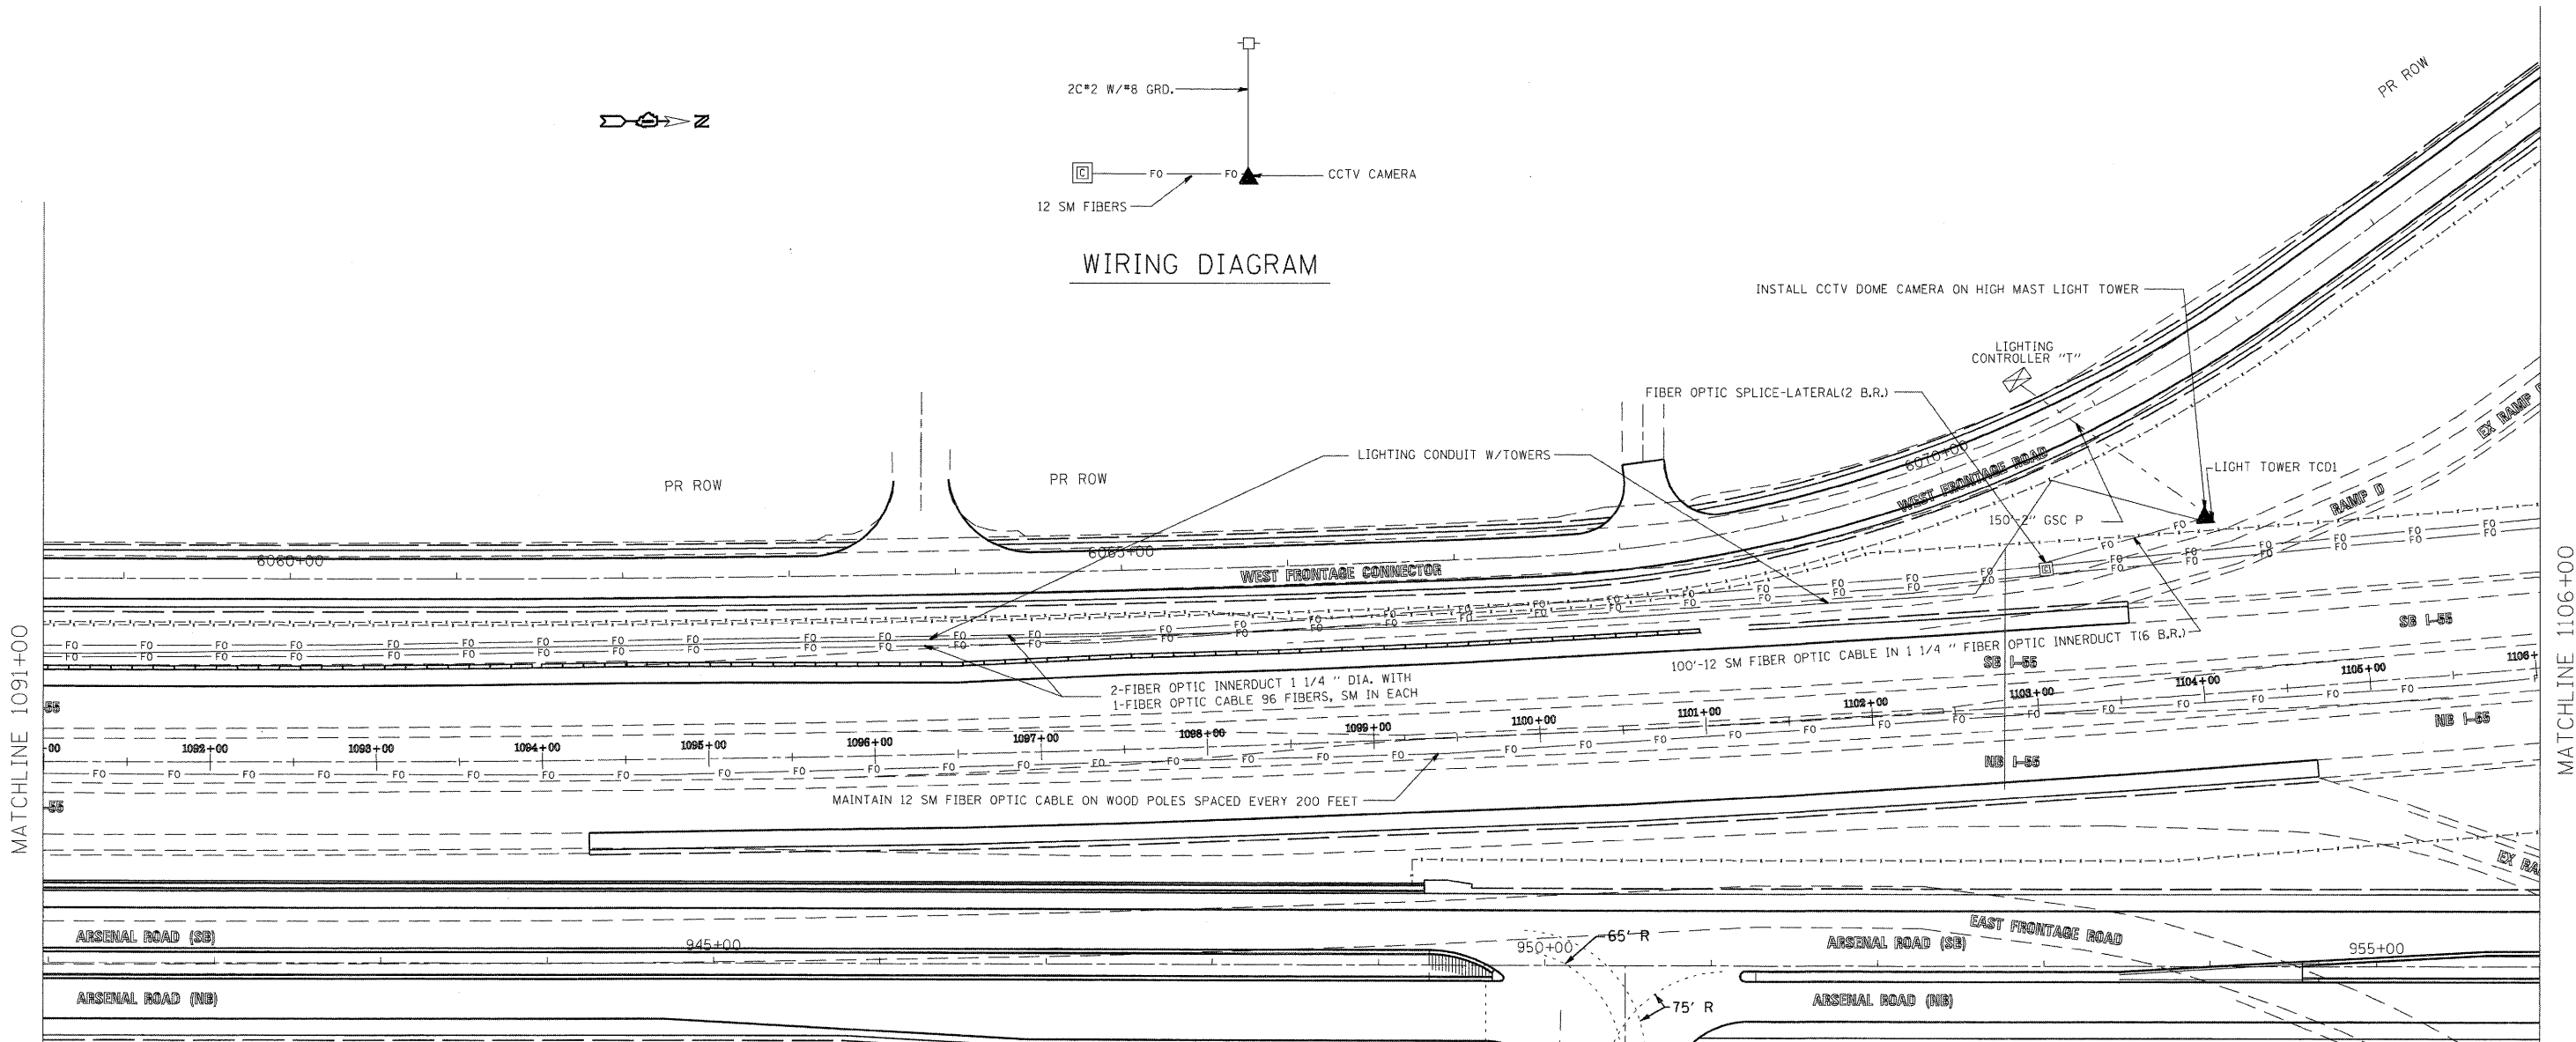

SYMBOL	LEGEND
	RAMP INDUCTION LOOP
	COUNT, CLASSIFICATION, SPEED RAMP INDUCTION LOOPS
	6 FT. DIAMETER INDUCTION LOOP CENTERED IN LANE
	6 FT. DIAMETER COUNT, CLASSIFICATION, SPEED INDUCTION LOOPS
	CCTV CAMERA
	TYPE 334 CABINET
	TELEPHONE SERVICE
	ELECTRIC SERVICE DISCONNECT
	JUNCTION BOX
	HEAVY DUTY HAND HOLE (HDHH)
	COMMUNICATION VAULT
	GALVANIZED RIGID STEEL CONDUIT PUSHED (P), TYPE AND SIZE AS NOTED
	(2) 1/4 IN. FIBER OPTIC INNER DUCT - EACH HAS 96 SM FIBERS
	POLYETHYLENE DUCT
	GALVANIZED STEEL CONDUIT
(E)	EXISTING
P	PUSHED
T	TRENCHED
B.R.	BEDROCK REMOVAL IN CUBIC YARDS

FILE NAME = C:\ISS AT ARSENAL RD SHEETS.DGN
 C:\ISS AT ARSENAL RD\SHEETS.dgn

USER NAME = mezag	DESIGNED - J.G.	REVISED -
DRAWN - C.M.	REVISOR -	REVISIONS -
CHECKED - J.G.	DATE - 03/16/2010	REVISIONS -
PLOT SCALE = 100.0000' / IN.		
PLOT DATE = 7/2/2010		

STATE OF ILLINOIS
 DEPARTMENT OF TRANSPORTATION
 TRAFFIC SYSTEMS CENTER

TRAFFIC SURVEILLANCE
 STA. 1091+00 TO STA. 1106+00

SCALE: _____ SHEET NO. ____ OF ____ SHEETS STA. _____ TO STA. _____

F.A. RTE.	SECTION	COUNTY	TOTAL SHEETS	SHEET NO.
.55	99-2HB-2B-1	WILL	756	463
CONTRACT NO. 60F12			1 ILLINOIS FED. AID PROJECT	