
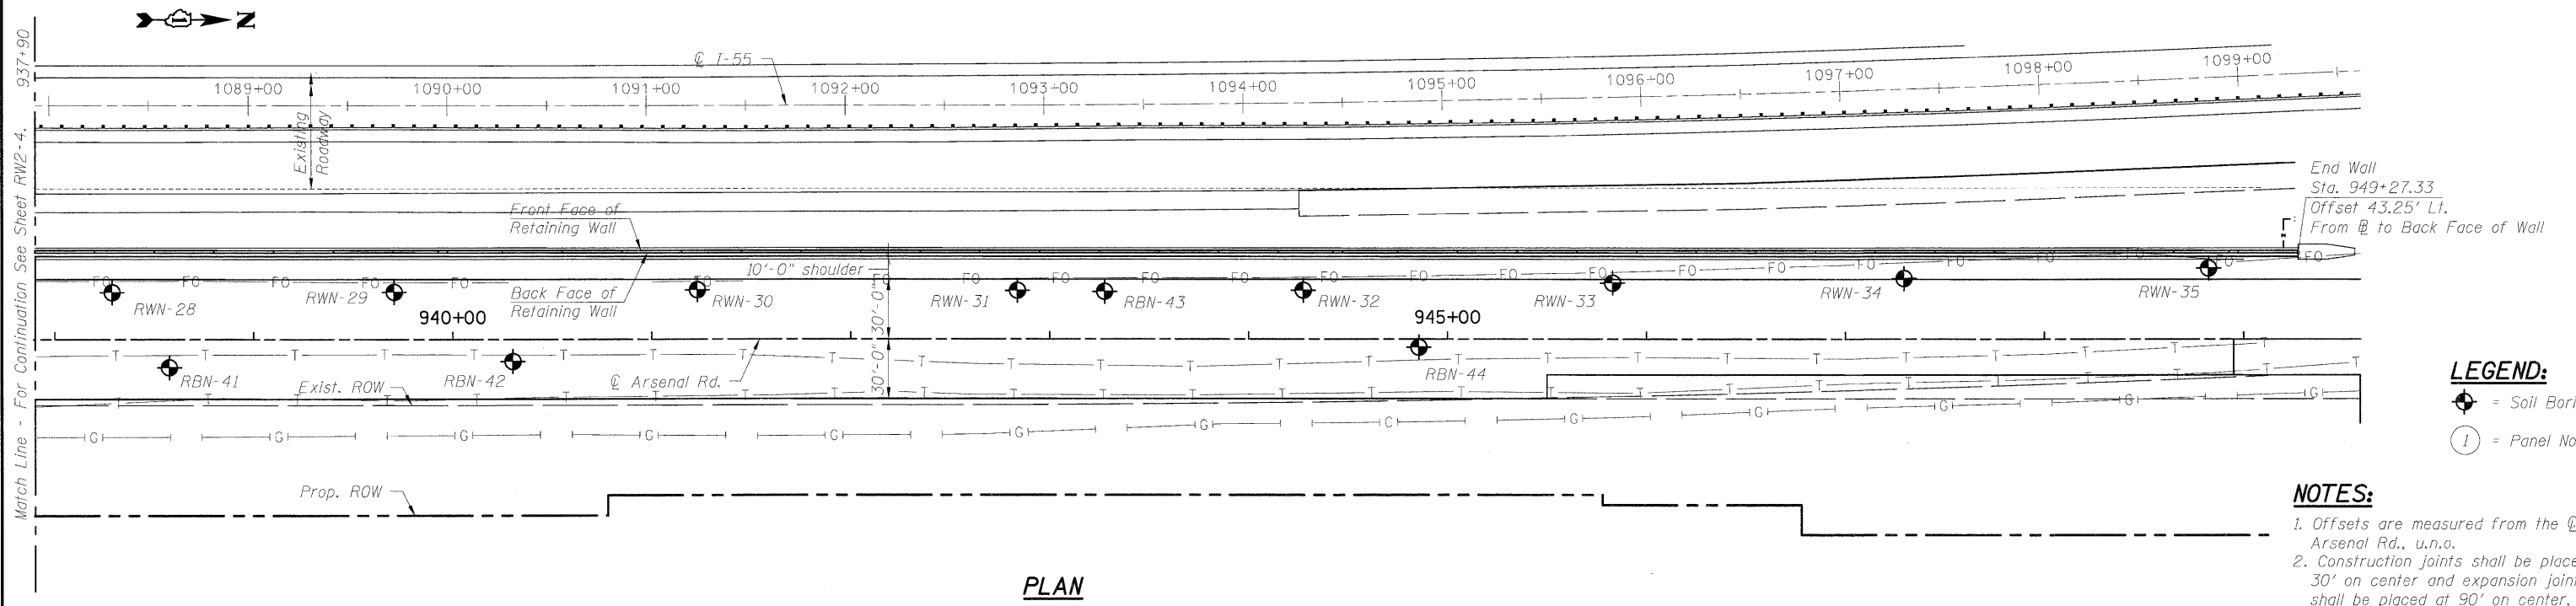


STATE OF ILLINOIS
DEPARTMENT OF TRANSPORTATION

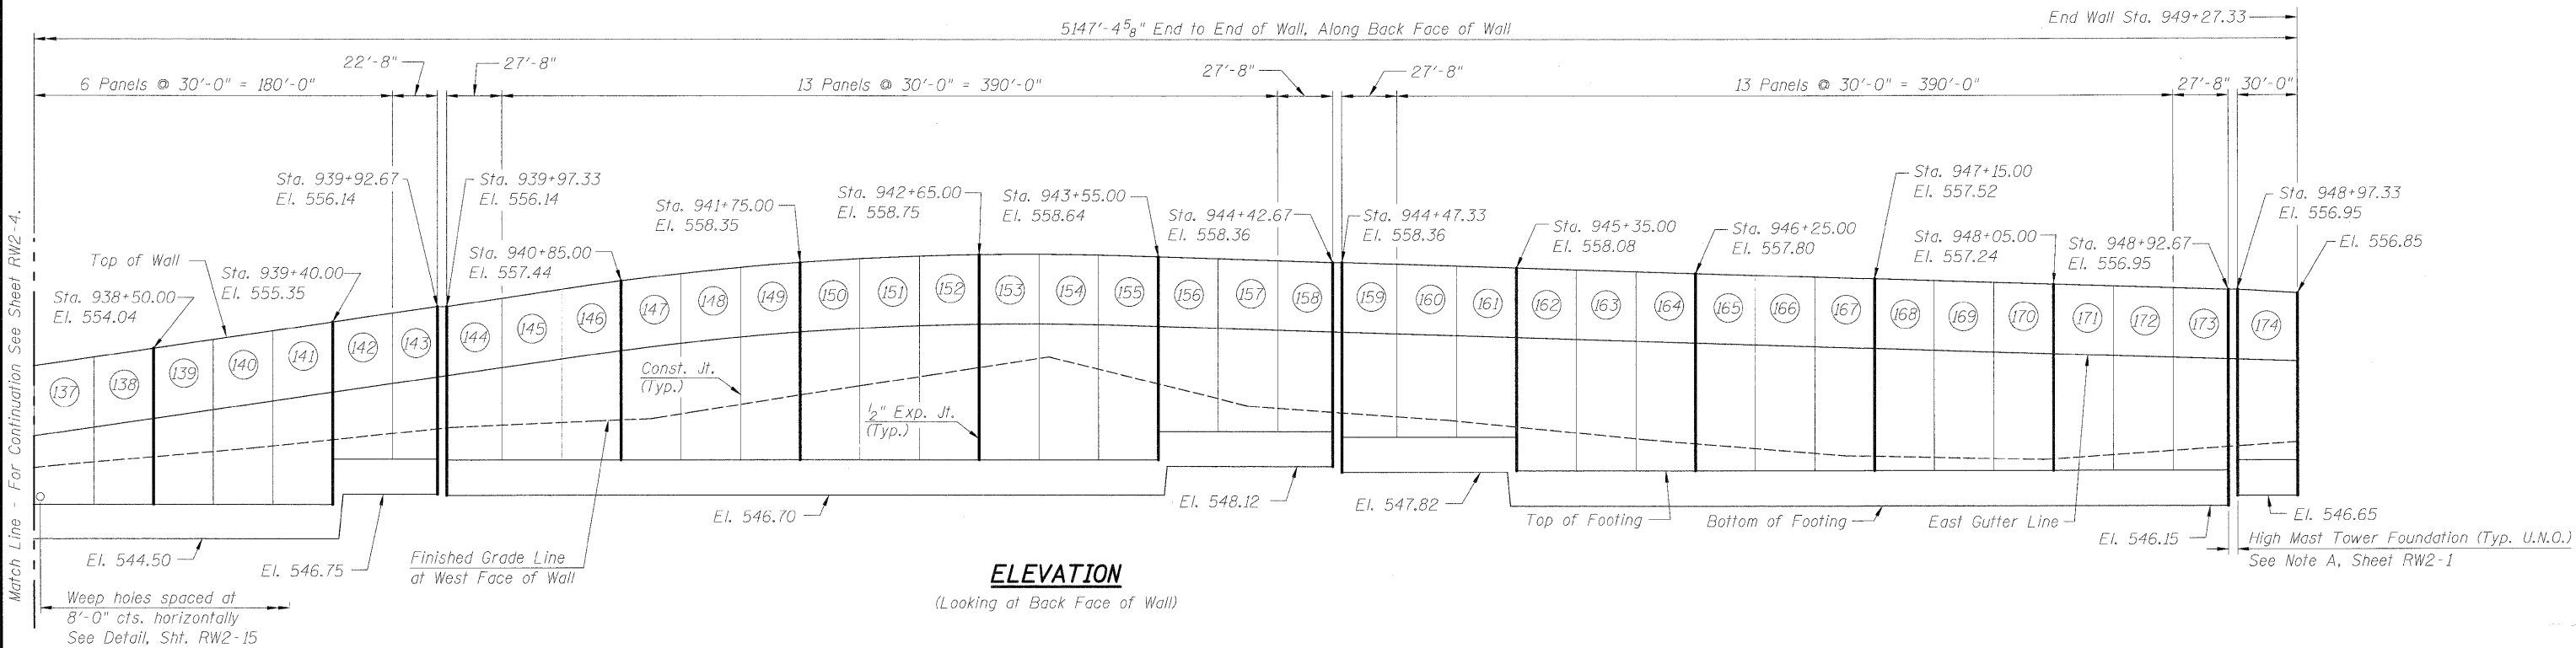

DESIGNED	PMH
CHECKED	MJL
DRAWN	PMH
CHECKED	BB

McDonough Associates Inc.
Engineers / Architects
130 East Randolph Street
Chicago, Illinois 60601
(312) 946-8600

SHEET NO. RW2-5 SHEETS RW2-31	F.A.I. RTE.	SECTION	COUNTY	TOTAL SHEETS	SHEET NO.
	55	(99-1&2) R-6	WILL	756	469
FED. ROAD DIST. NO.			ILLINOIS	FED. AID PROJECT	
CONTRACT NO. 60F12					

GENERAL PLAN & ELEVATION-5
STRUCTURE NO. 099-W027