
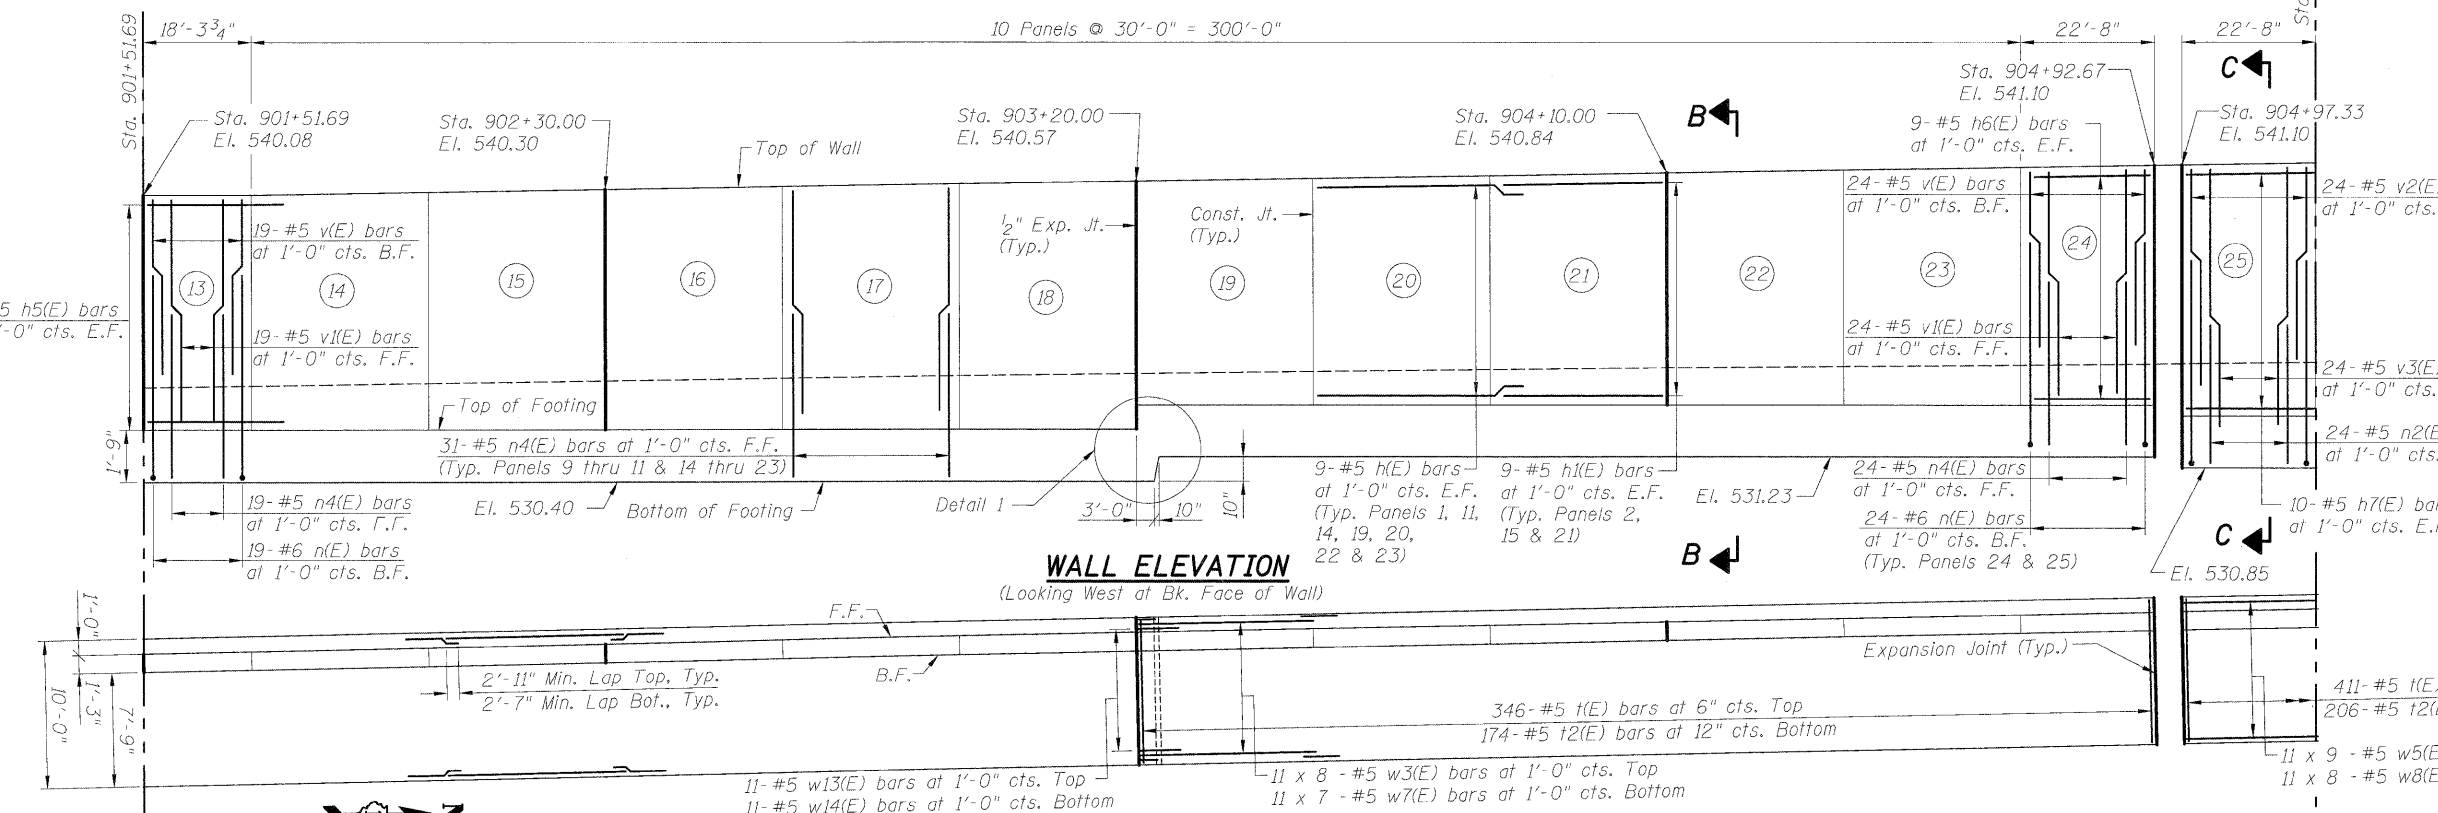


STATE OF ILLINOIS
DEPARTMENT OF TRANSPORTATION

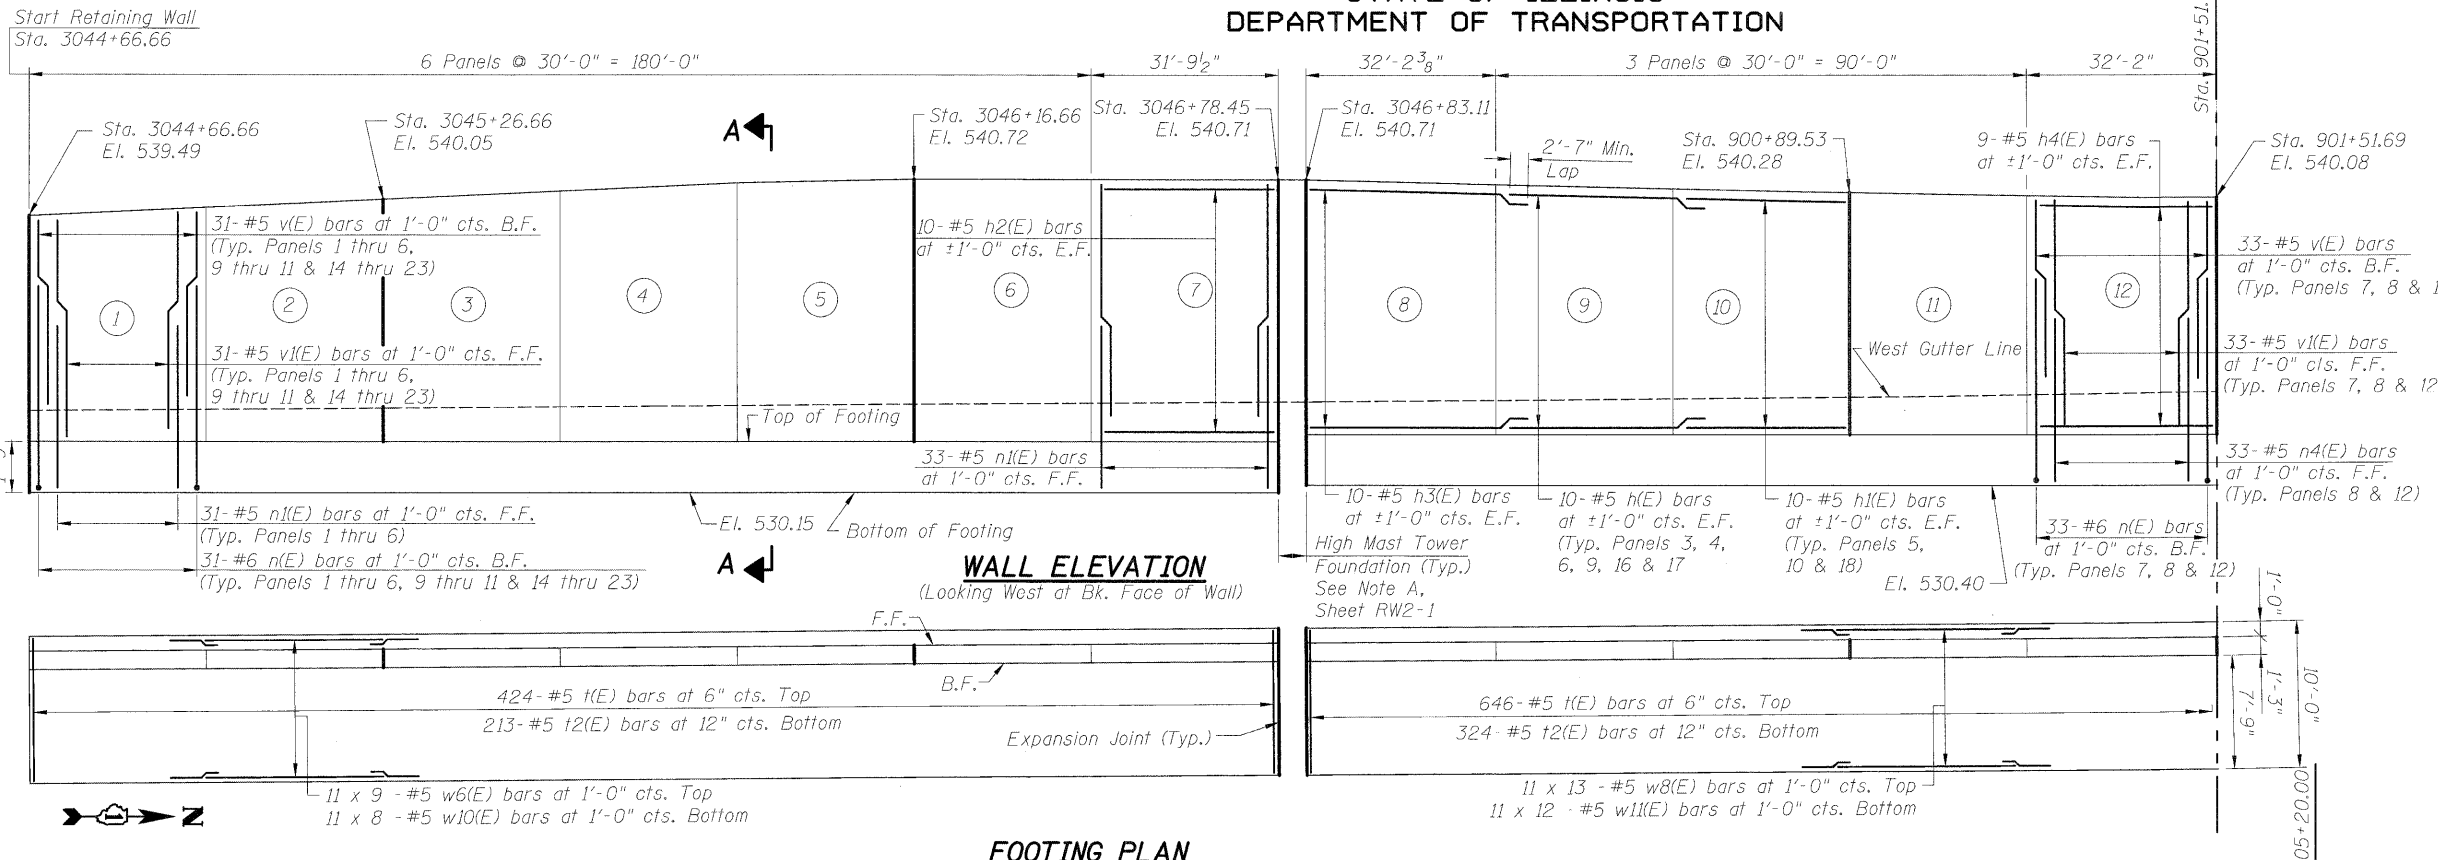

CONSTRUCTION JOINT ELEVATIONS

Constr. Joint Btwn. Panels	Station	Top Wall Elev.	Bot. Ftg. Elev.
1-2	3044+96.66	539.77	530.15
3-4	3045+56.66	540.32	530.15
4-5	3045+86.66	540.60	530.15
6-7	3046+46.66	540.71	530.15
8-9	900+29.54	540.55	530.40
9-10	900+59.53	540.41	530.40
11-12	901+19.53	540.17	530.40
13-14	901+70.00	540.12	530.40
14-15	902+00.00	540.21	530.40
16-17	902+60.00	540.39	530.40
17-18	902+90.00	540.48	530.40
19-20	903+50.00	540.66	531.23
20-21	903+80.00	540.75	531.23
22-23	904+40.00	540.93	531.23
23-24	904+70.00	541.02	531.23
25-26	905+20.00	541.17	530.85

- NOTES:**
- For Bar List & Detail 1 see Sheet RW2-19.
 - For Typical Details see Sheet RW2-14.
 - For Sections A-A and B-B see Sheet RW2-16.
 - Bars indicated thus 19 x 7 - #5 etc. indicates 19 lines of bars with 7 lengths per line.

- LEGEND:**
- F.F. = Front Face of Wall
B.F. = Back Face of Wall
E.F. = Each Face of Wall
- ① = Panel No.

MINIMUM BAR LAP

Top bars #5 bar = 2'-11"
Other bars #5 bar = 2'-7"

DESIGNED	PMH
CHECKED	MJL
DRAWN	PMH
CHECKED	MJL

FOOTING PLAN

McDonough Associates Inc.
Engineers / Architects
130 East Randolph Street
Chicago, Illinois 60601
(312) 946-8600

SHEET NO. RW2-7 SHEETS RW2-31	F.A.I. RTE.	SECTION	COUNTY	TOTAL SHEETS	SHEET NO.
	55	(99-1&2) R-6	WILL	756	471
FED. ROAD DIST. NO.			ILLINOIS FED. AID PROJECT		
CONTRACT NO. 60F12					

PLAN & ELEVATION - 1
STRUCTURE NO. 099-W027