
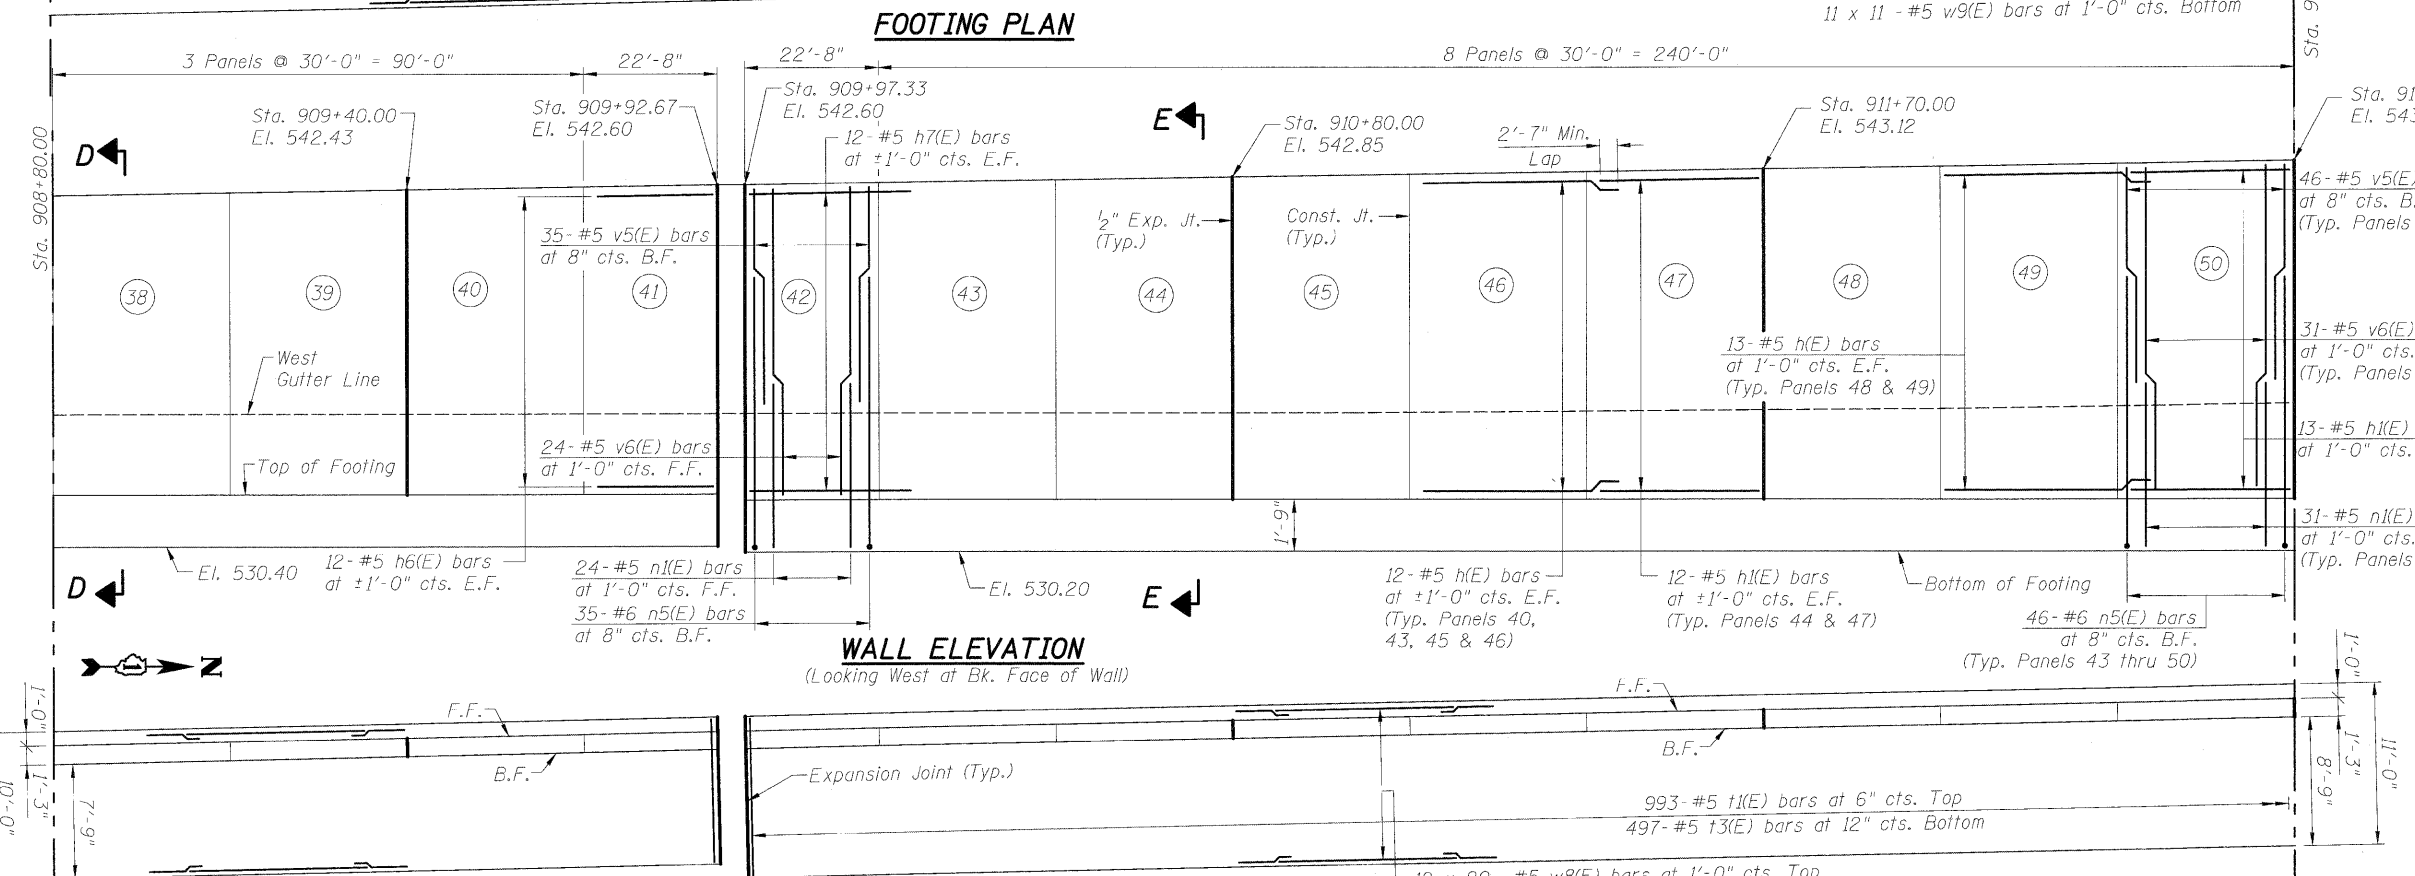


STATE OF ILLINOIS
DEPARTMENT OF TRANSPORTATION

CONSTRUCTION JOINT ELEVATIONS

Constr. Joint Blwn. Panels	Station	Top Wall Elev.	Bot. Ftg. Elev.
25-26	905+20.00	541.17	530.85
27-28	905+80.00	541.35	530.85
28-29	906+10.00	541.44	530.85
30-31	906+70.00	541.62	530.85
32-33	907+30.00	541.80	530.40
34-35	907+90.00	541.98	530.40
35-36	908+20.00	542.07	530.40
37-38	908+80.00	542.25	530.40
38-39	909+10.00	542.34	530.40
40-41	909+70.00	542.52	530.40
42-43	910+20.00	542.67	530.20
43-44	910+50.00	542.76	530.20
45-46	911+10.00	542.94	530.20
46-47	911+40.00	543.03	530.20
48-49	912+00.00	543.21	530.20
49-50	912+30.00	543.30	530.20

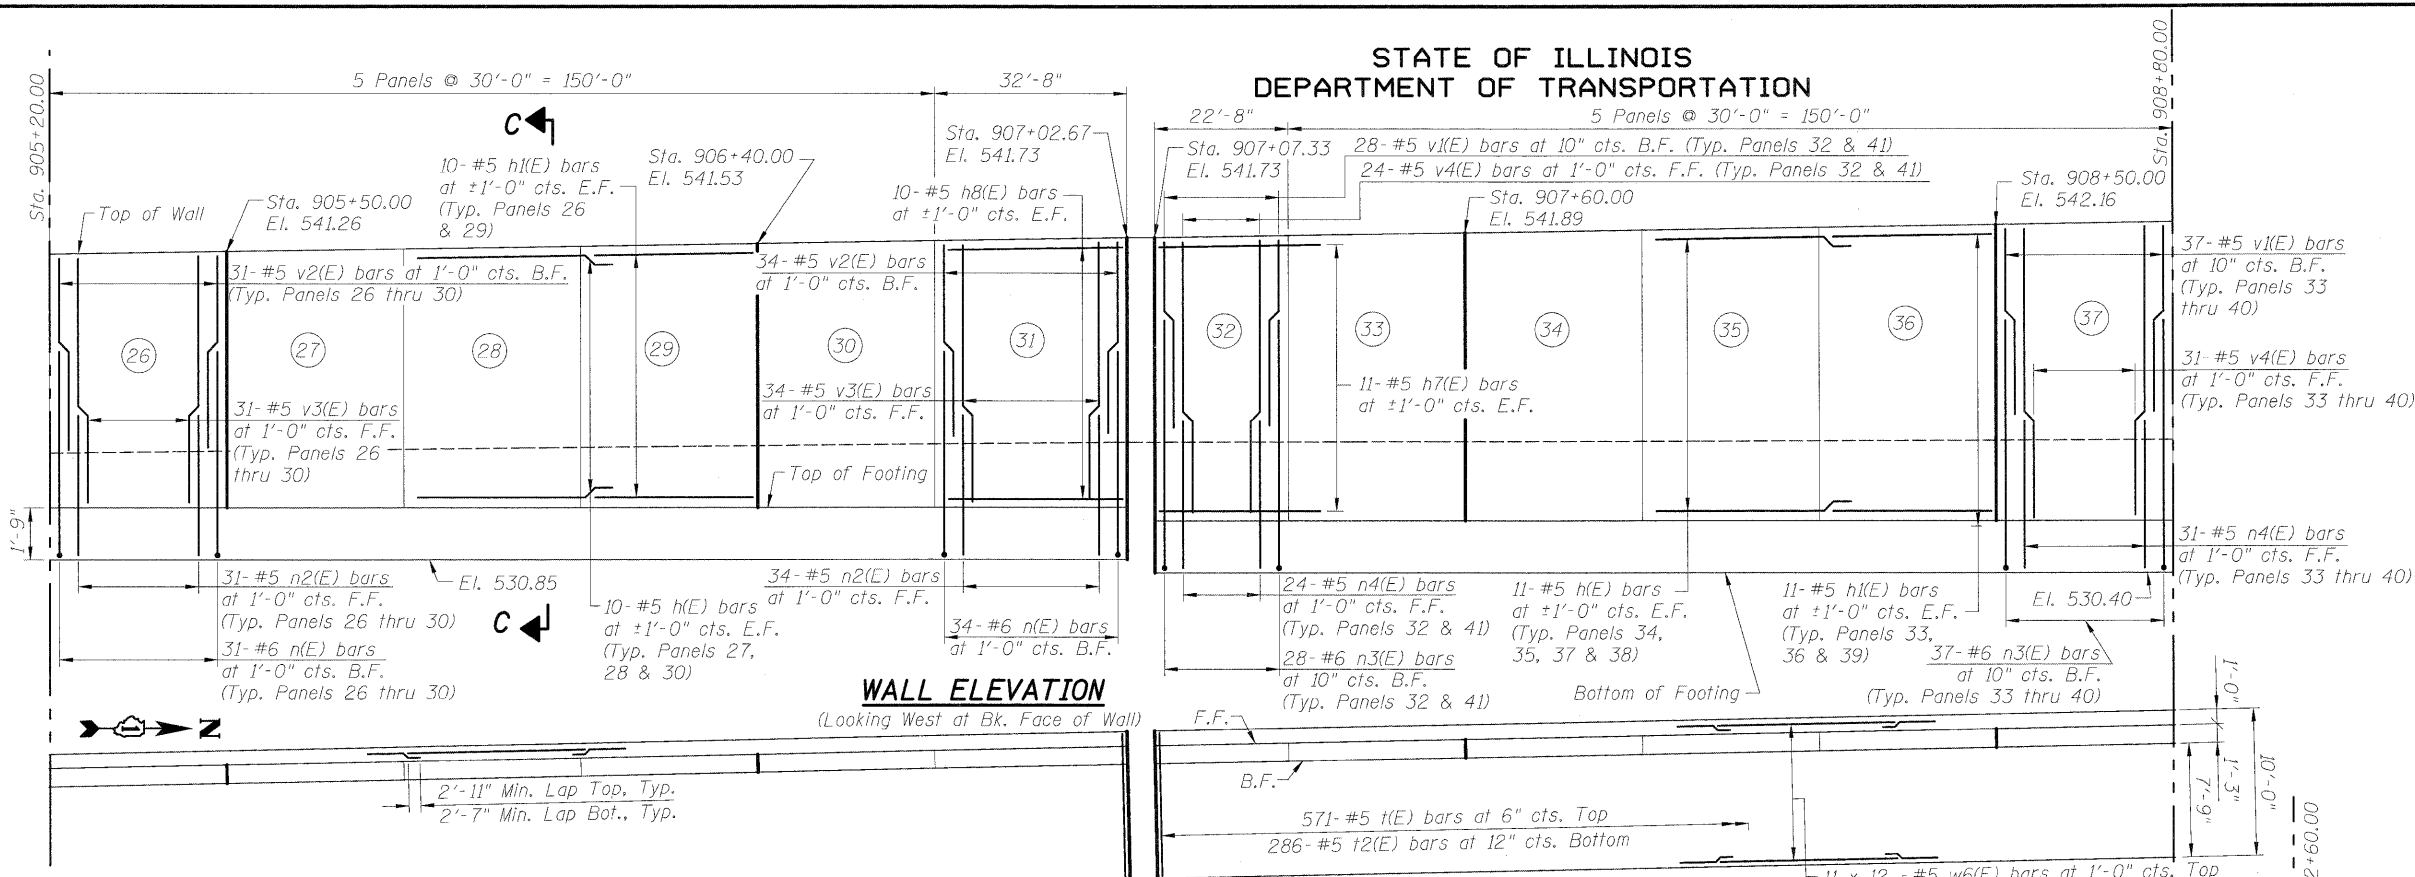

NOTES:

- For Bar List see Sheet RW2-19.
- For Typical Details see Sheet RW2-14.
- For Sections C-C, D-D and E-E see Sheets RW2-16 & RW2-17.
- Bars indicated thus 19 x 7 - #5 etc. indicates 19 lines of bars with 7 lengths per line.

LEGEND:

F.F. = Front Face of Wall
B.F. = Back Face of Wall
E.F. = Each Face of Wall

(i) = Panel No.

MINIMUM BAR LAP

Top bars #5 bar = 2'-11" Other bars #5 bar = 2'-7"

PLAN & ELEVATION - 2
STRUCTURE NO. 099-W027

DESIGNED	PMH
CHECKED	MJL
DRAWN	PMH
CHECKED	MJL

McDonough Associates Inc.
Engineers / Architects
130 East Randolph Street
Chicago, Illinois 60601
(312) 946-8600

SHEET NO. RW2-8 SHEETS RW2-31	F.A.I. RTE.	SECTION	COUNTY	TOTAL SHEETS	SHEET NO.
	55	(99-1&2) R-6	WILL	756	472
FED. ROAD DIST. NO.			ILLINOIS FED. AID PROJECT		
CONTRACT NO. 60F12					