



STATE OF ILLINOIS
DEPARTMENT OF TRANSPORTATION

11 Panels @ 30'-0" = 330'-0"

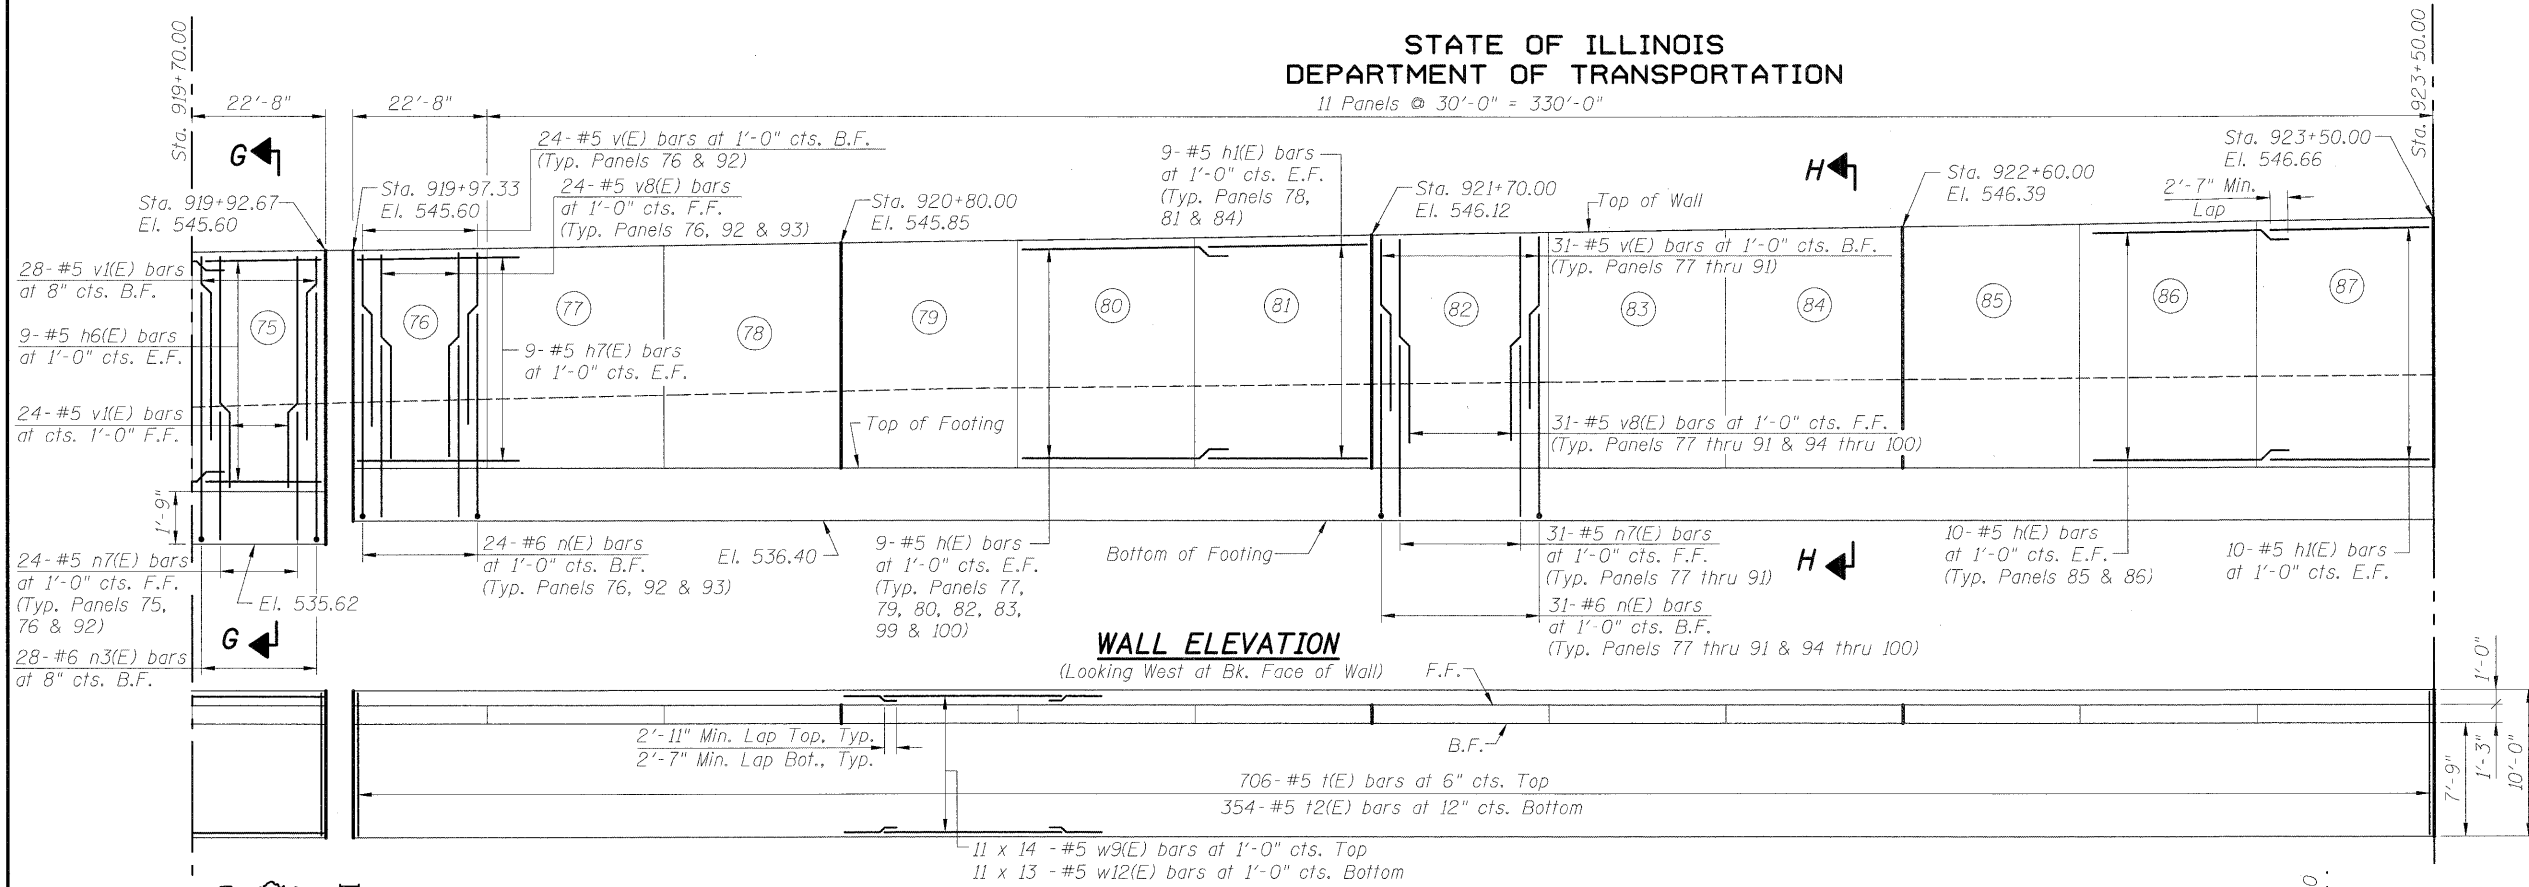

WALL ELEVATION
(Looking West at Bk. Face of Wall)

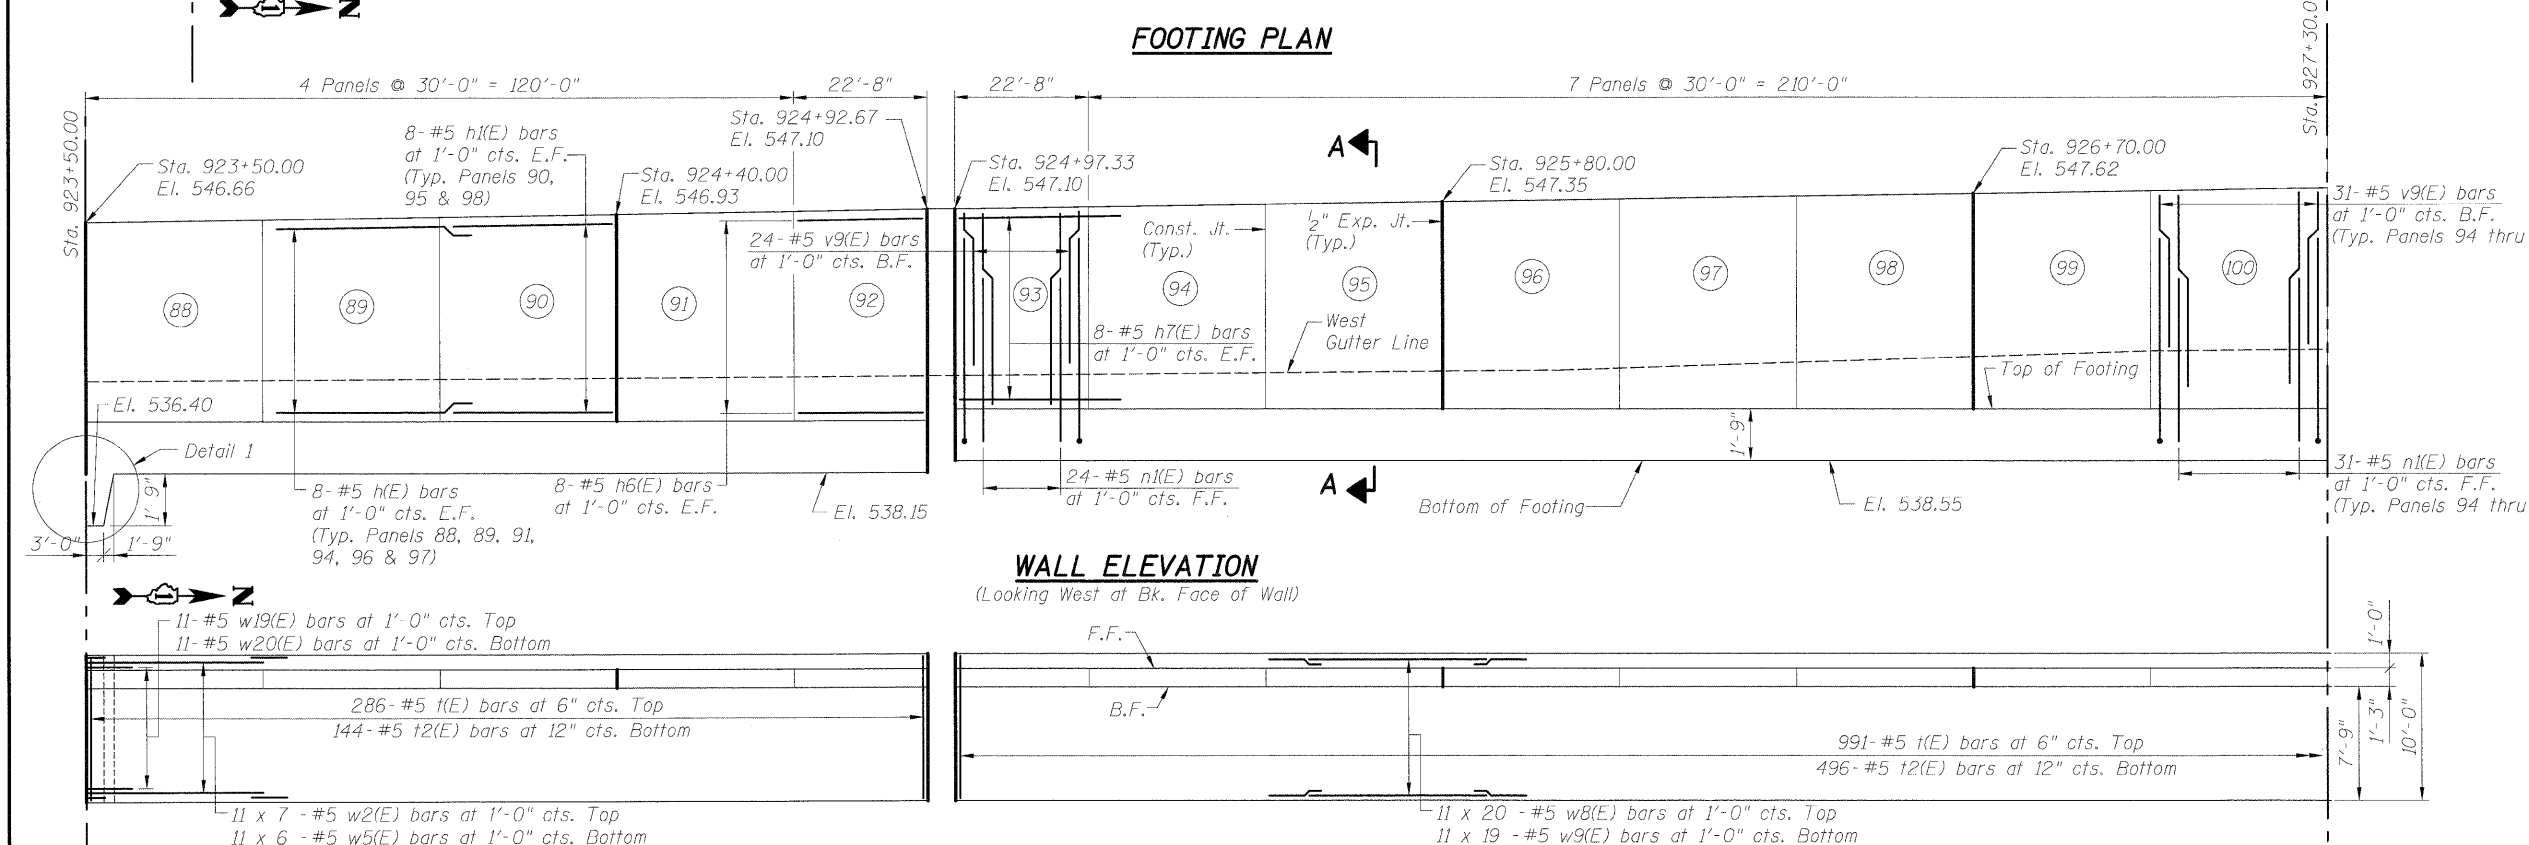

WALL ELEVATION
(Looking West at Bk. Face of Wall)

FOOTING PLAN

CONSTRUCTION JOINT ELEVATIONS

Constr. Joint Btwn. Panels	Station	Top Wall Elev.	Bot. Ftg. Elev.
74-75	919+70.00	545.52	535.62
76-77	920+20.00	545.67	536.40
77-78	920+50.00	545.76	536.40
79-80	921+10.00	545.94	536.40
80-81	921+40.00	546.03	536.40
82-83	922+00.00	546.21	536.40
83-84	922+30.00	546.30	536.40
85-86	922+90.00	546.48	536.40
86-87	923+20.00	546.57	536.40
88-89	923+80.00	546.75	538.15
89-90	924+10.00	546.84	538.15
91-92	924+70.00	547.02	538.15
93-94	925+20.00	547.17	538.55
94-95	925+50.00	547.26	538.55
96-97	926+10.00	547.44	538.55
97-98	926+40.00	547.53	538.55
99-100	927+00.00	547.71	538.55
100-101	927+30.00	547.80	538.55

NOTES:

- For Bar List & Detail 1 see Sheet RW2-19.
- For Typical Details see Sheet RW2-14.
- For Sections A-A, G-G and H-H see Sheets RW2-16 thru RW2-18.
- Bars indicated thus 19 x 7 - #5 etc. indicates 19 lines of bars with 7 lengths per line.

LEGEND:

- F.F. = Front Face of Wall
- B.F. = Back Face of Wall
- E.F. = Each Face of Wall
- (i) = Panel No.

MINIMUM BAR LAP

Top bars #5 bar = 2'-11" Other bars #5 bar = 2'-7"

**PLAN & ELEVATION - 4
STRUCTURE NO. 099-W027**

DESIGNED	PMH
CHECKED	MJL
DRAWN	PMH
CHECKED	MJL

McDonough Associates Inc.
Engineers / Architects
130 East Randolph Street
Chicago, Illinois 60601
(312) 946-8600

SHEET NO. RW2-10 SHEETS RW2-31	F.A.I. RTE.	SECTION	COUNTY	TOTAL SHEETS	SHEET NO.
	55	(99-1&2) R-6	WILL	756	474
FED. ROAD DIST. NO.			ILLINOIS FED. AID PROJECT		
CONTRACT NO. 60F12					