



STATE OF ILLINOIS
DEPARTMENT OF TRANSPORTATION

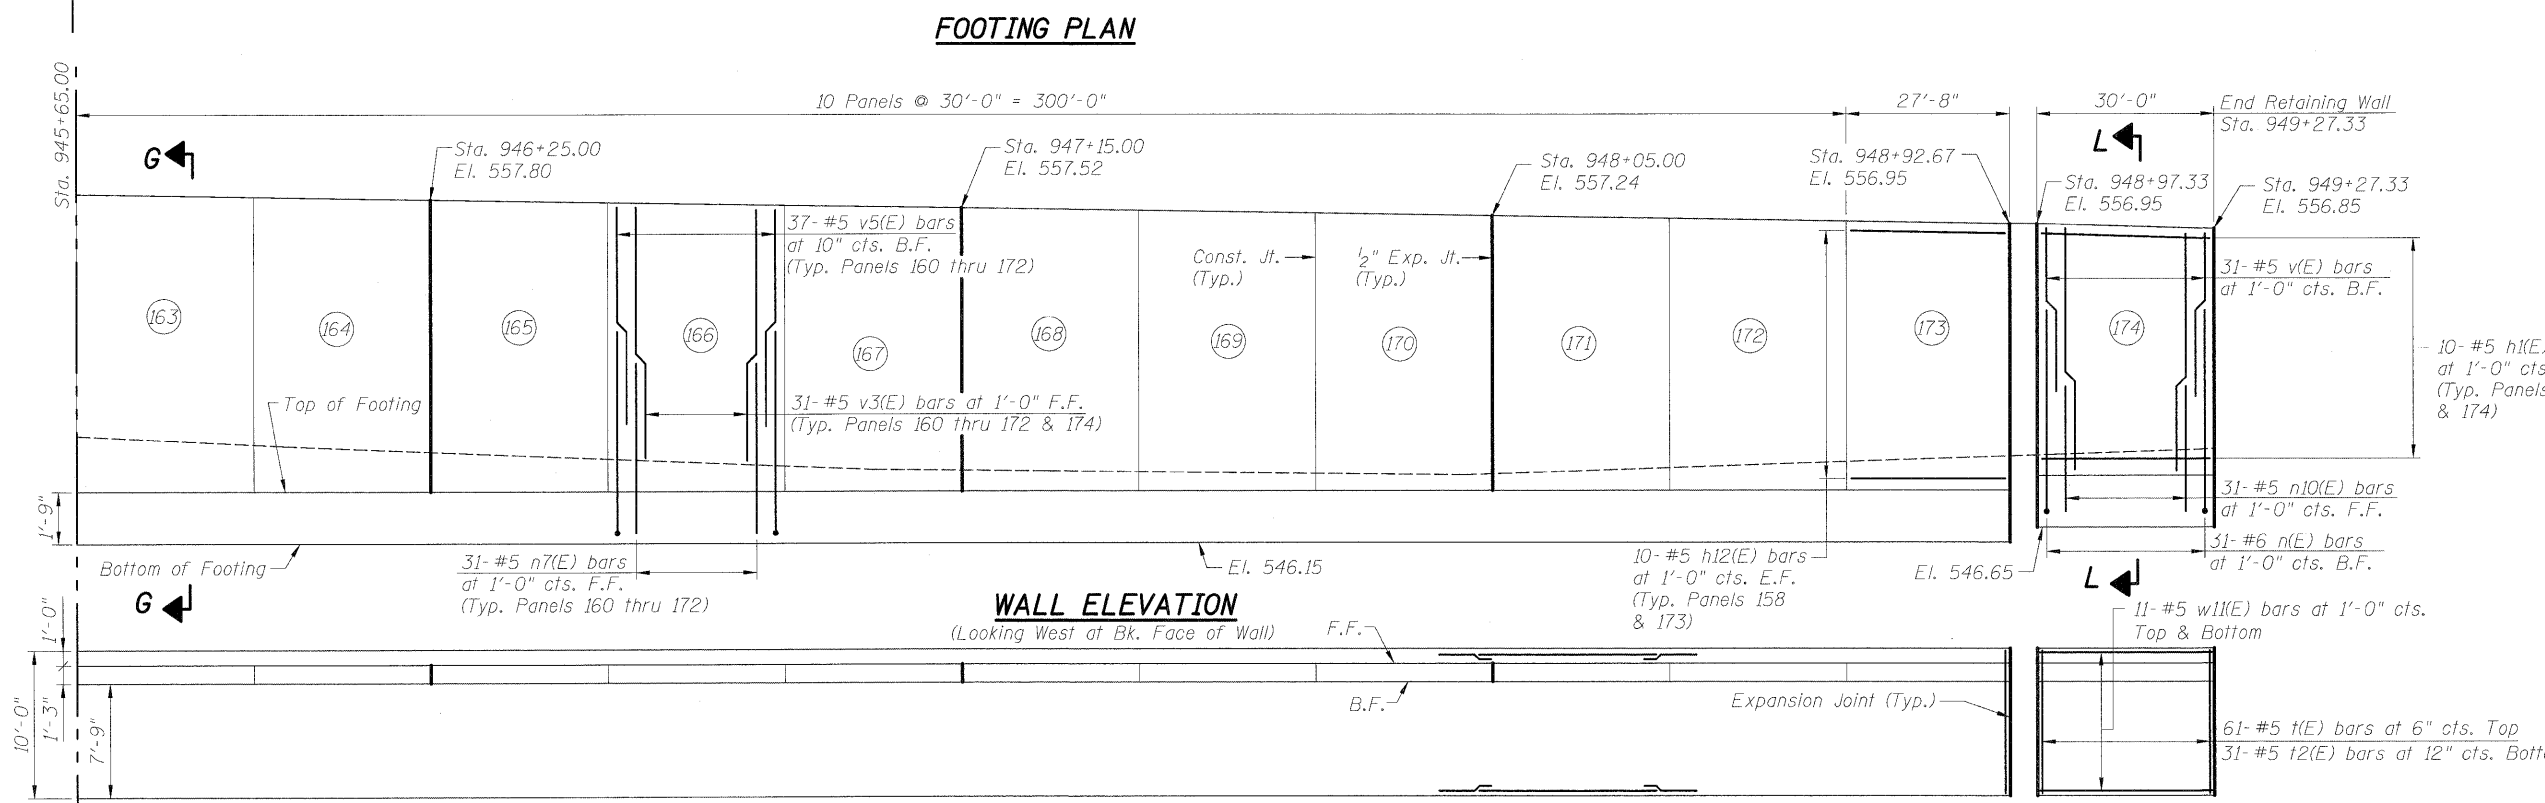

CONSTRUCTION JOINT ELEVATIONS

Constr. Joint Btwn. Panels	Station	Top Wall Elev.	Bot. Ftg. Elev.
150-151	942+05.00	558.54	546.70
151-152	942+35.00	558.68	546.70
153-154	942+95.00	558.77	546.70
154-155	943+25.00	558.73	546.70
156-157	943+85.00	558.54	548.12
157-158	944+15.00	558.45	548.12
159-160	944+75.00	558.26	547.82
160-161	945+05.00	558.17	547.82
162-163	945+65.00	557.98	546.15
163-164	945+95.00	557.89	546.15
165-166	946+55.00	557.70	546.15
166-167	946+85.00	557.61	546.15
168-169	947+45.00	557.42	546.15
169-170	947+75.00	557.33	546.15
171-172	948+35.00	557.14	546.15
172-173	948+65.00	557.05	546.65

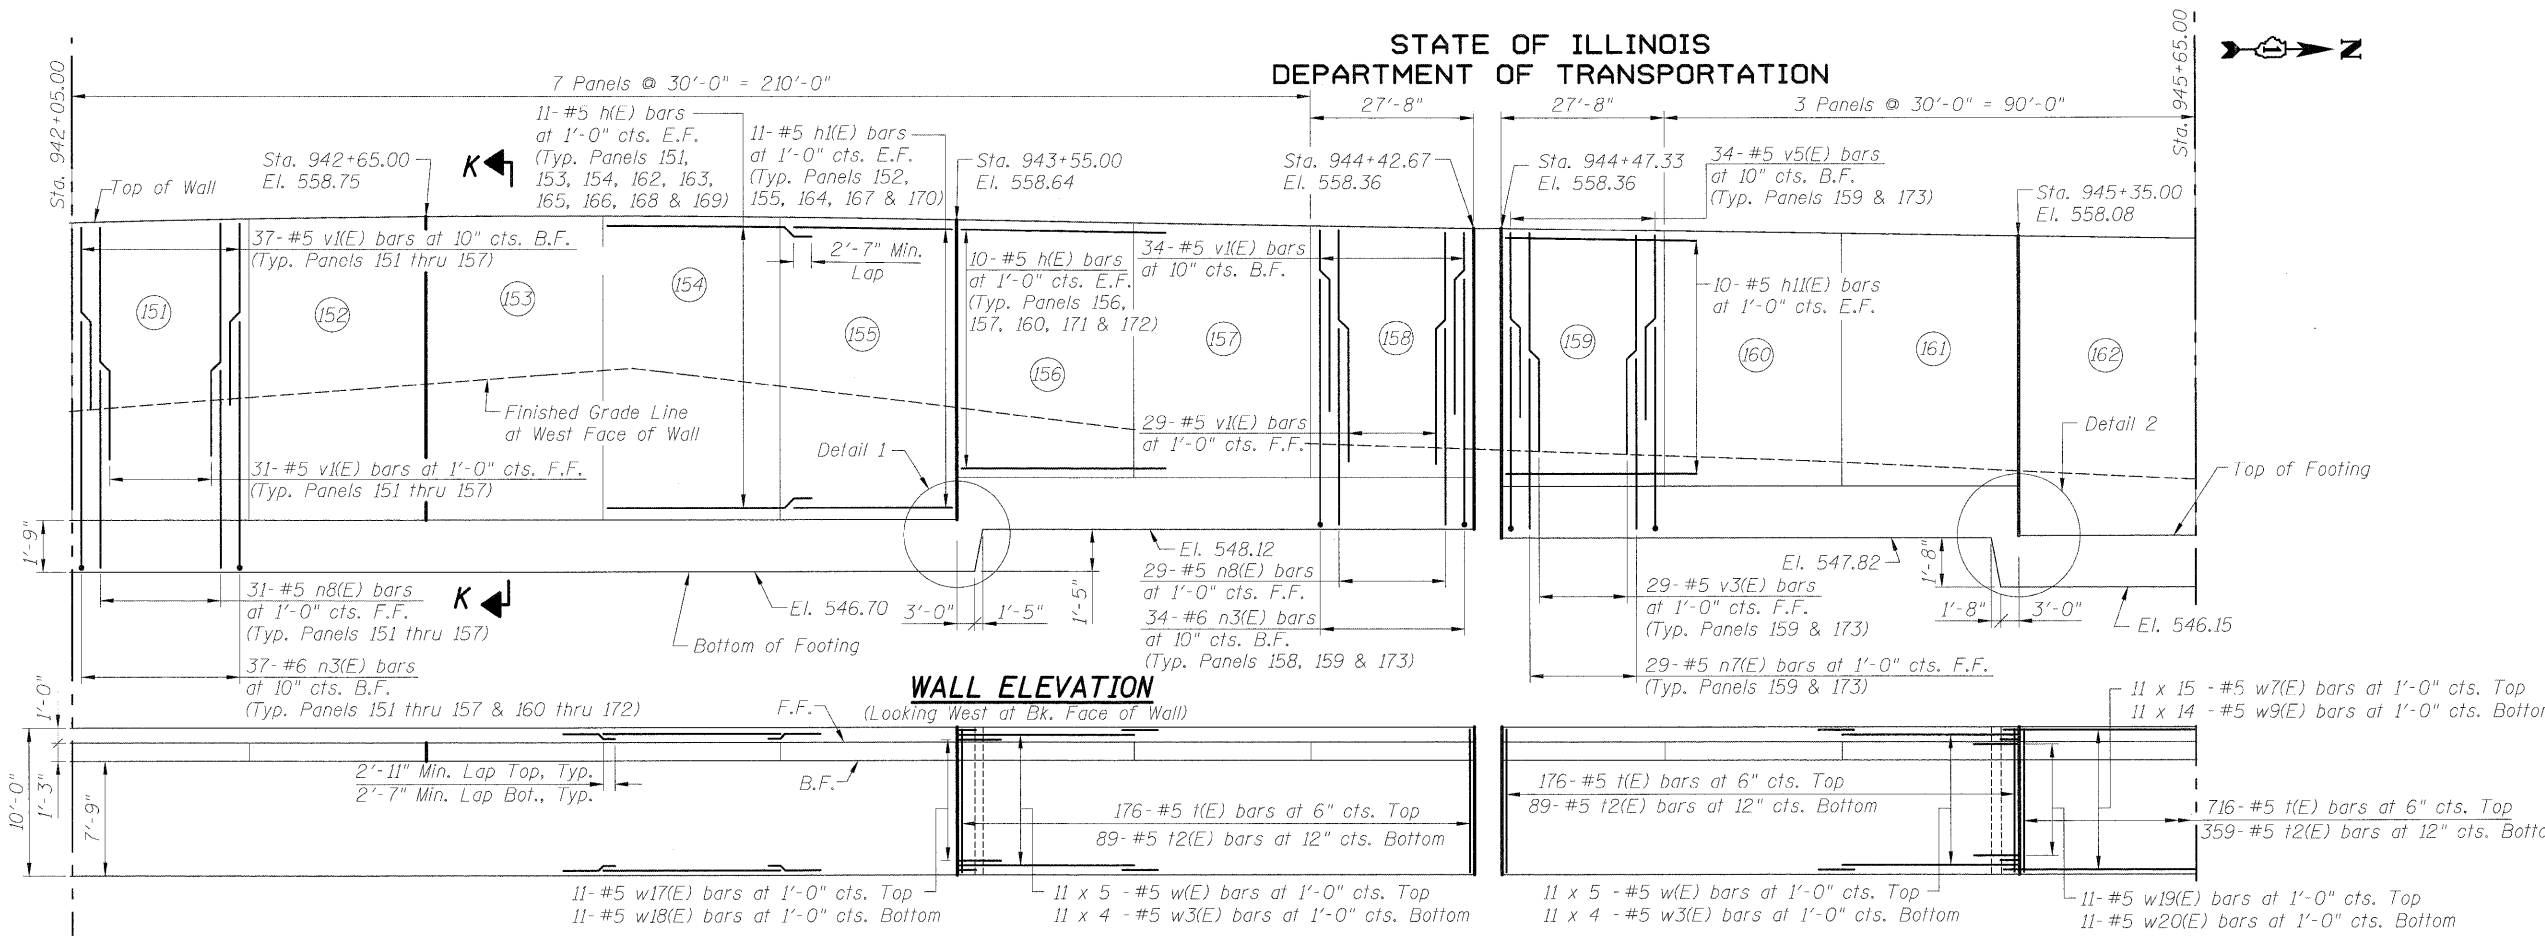

NOTES:

1. For Bar List & Details 1 & 2 see Sheet RW2-19.
2. For Typical Details see Sheet RW2-15.
3. For Sections G-G, K-K and L-L see Sheets RW2-17 & RW2-18.
4. Bars indicated thus 19 x 7 - #5 etc. indicates 19 lines of bars with 7 lengths per line.

LEGEND:

- F.F. = Front Face of Wall
- B.F. = Back Face of Wall
- E.F. = Each Face of Wall
- (1) = Panel No.

MINIMUM BAR LAP

- Top bars #5 bar = 2'-11"
- Other bars #5 bar = 2'-7"

FOOTING PLAN

PLAN & ELEVATION - 7
STRUCTURE NO. 099-W027

DESIGNED	PMH
CHECKED	MJL
DRAWN	PMH
CHECKED	MJL

McDonough Associates Inc.
Engineers / Architects
130 East Randolph Street
Chicago, Illinois 60601
(312) 946-8600

SHEET NO. RW2-13 SHEETS RW2-31	F.A.I. RTE.	SECTION	COUNTY	TOTAL SHEETS	SHEET NO.
	55	(99-1&2) R-6	WILL	756	477
FED. ROAD DIST. NO.			ILLINOIS FED. AID PROJECT		
CONTRACT NO. 60F12					