



STATE OF ILLINOIS
DEPARTMENT OF TRANSPORTATION

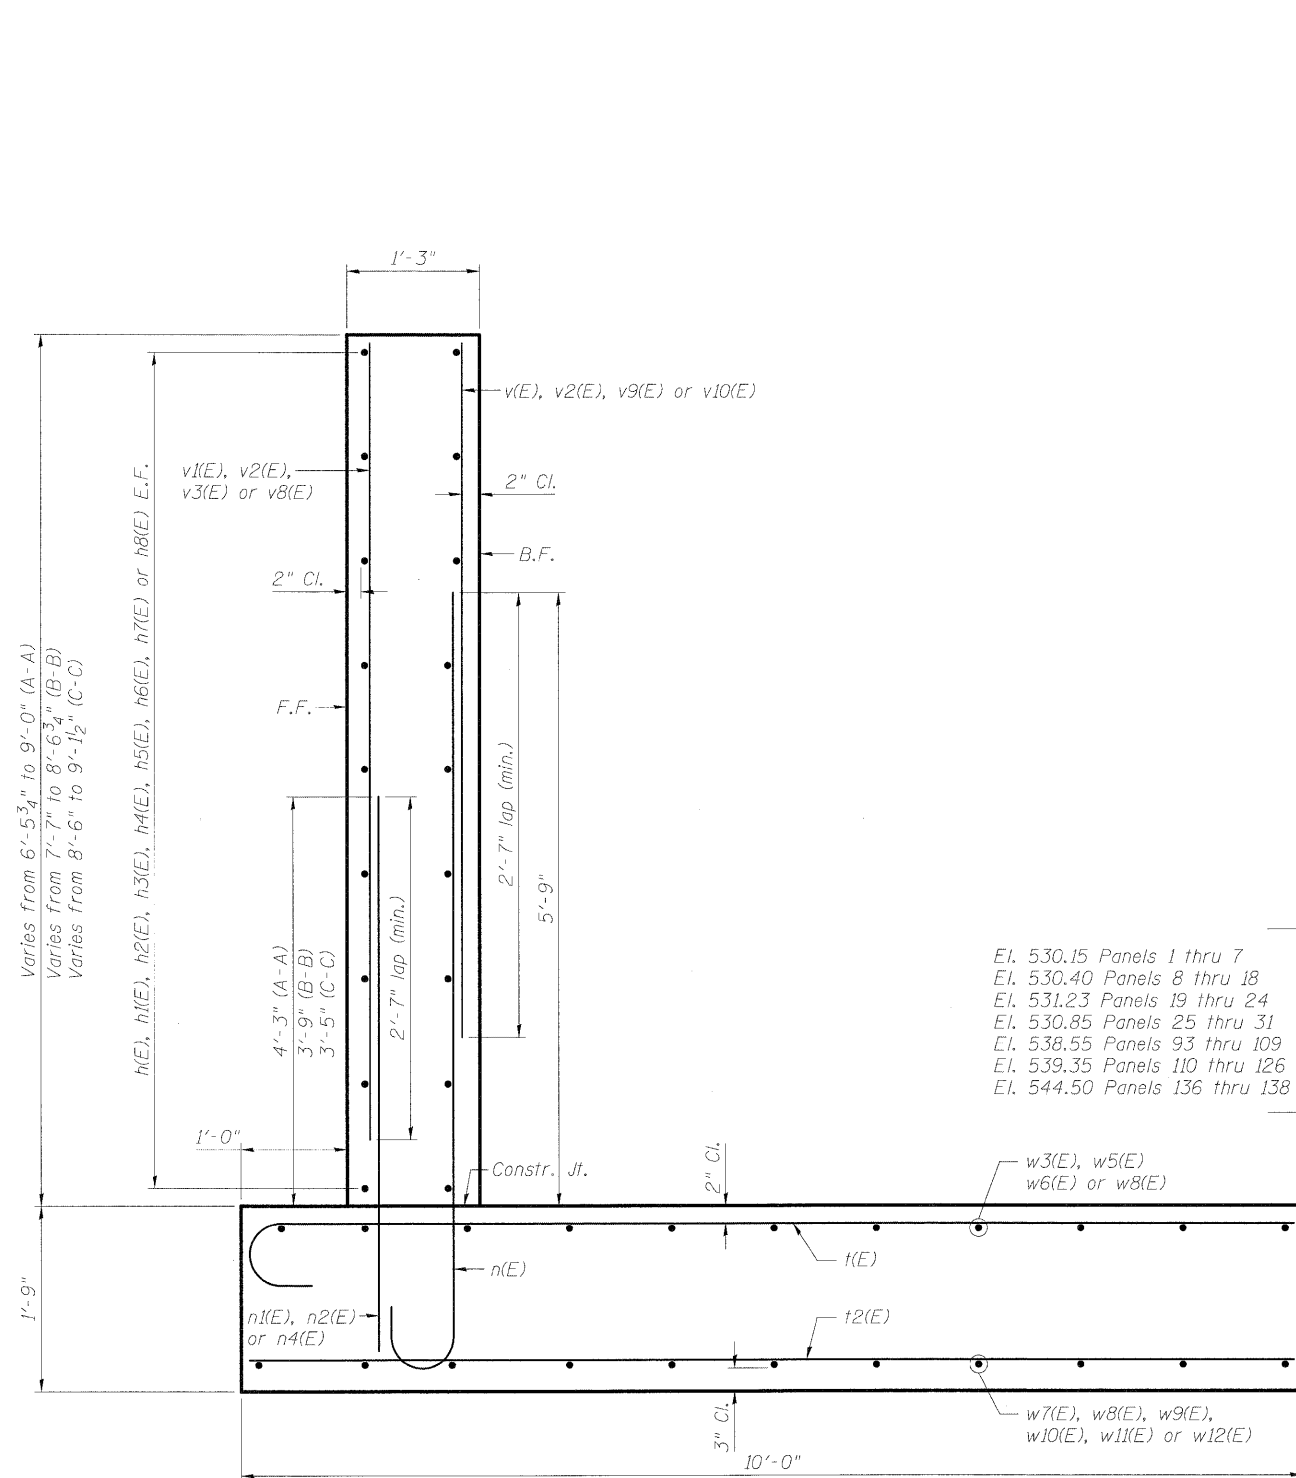

SECTION A-A, SECTION B-B & SECTION C-C
PANELS 1 THRU 7, 93 THRU 126 & 136 THRU 138 (A-A)
PANELS 8 THRU 24 (B-B)
PANELS 25 THRU 31 (C-C)

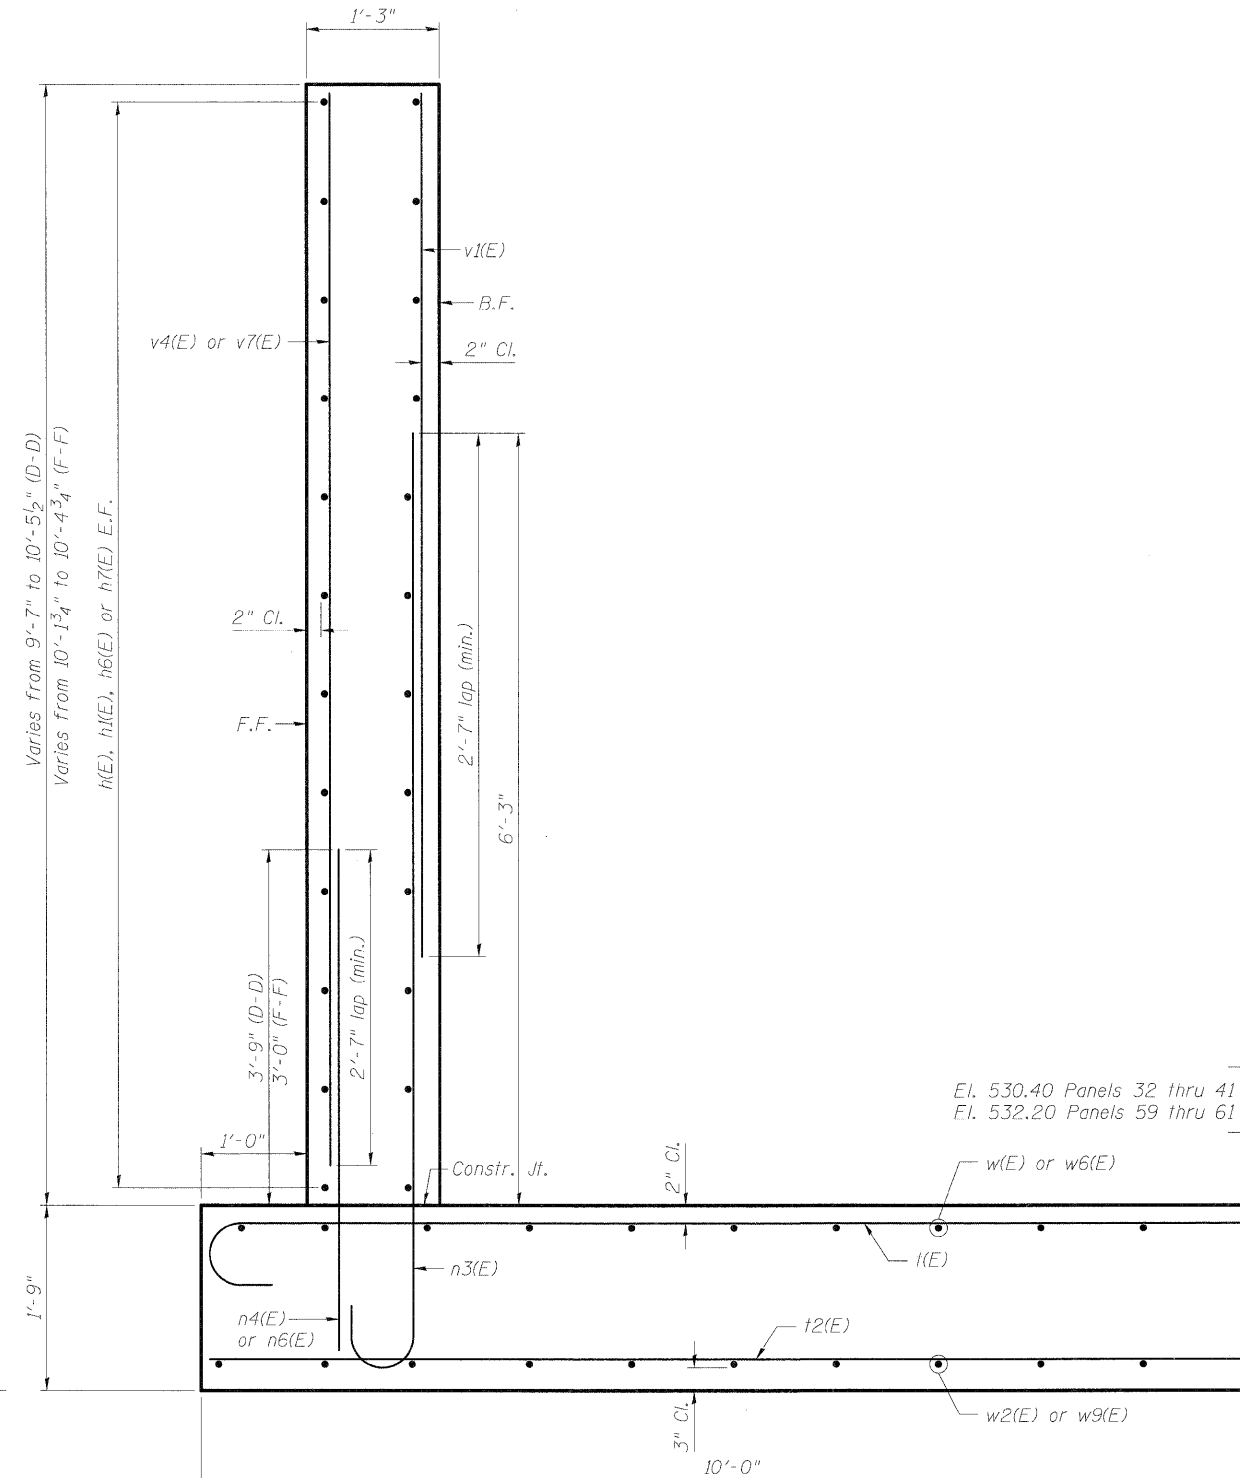

SECTION D-D & SECTION F-F
PANELS 32 THRU 41 (D-D)
PANELS 59 THRU 61 (F-F)

- NOTES:**
- For Bill of Material see Sheet RW2-19.
 - Reinforcement Bars designated (E) shall be Epoxy Coated.

- LEGEND:**
- F.F. = Front Face of Wall
 - B.F. = Back Face of Wall
 - E.F. = Each Face of Wall

SECTION AND DETAILS
STRUCTURE NO. 099-W027

DESIGNED	PMH
CHECKED	MJL
DRAWN	PMH
CHECKED	MJL

McDonough Associates Inc.
Engineers / Architects
130 East Randolph Street
Chicago, Illinois 60601
(312) 946-8600

SHEET NO. RW2-16 SHEETS RW2-31	F.A.I. RTE.	SECTION	COUNTY	TOTAL SHEETS	SHEET NO.
	55	(99-1&2) R-6	WILL	756	480
FED. ROAD DIST. NO.			ILLINOIS FED. AID PROJECT		
CONTRACT NO. 60F12					