
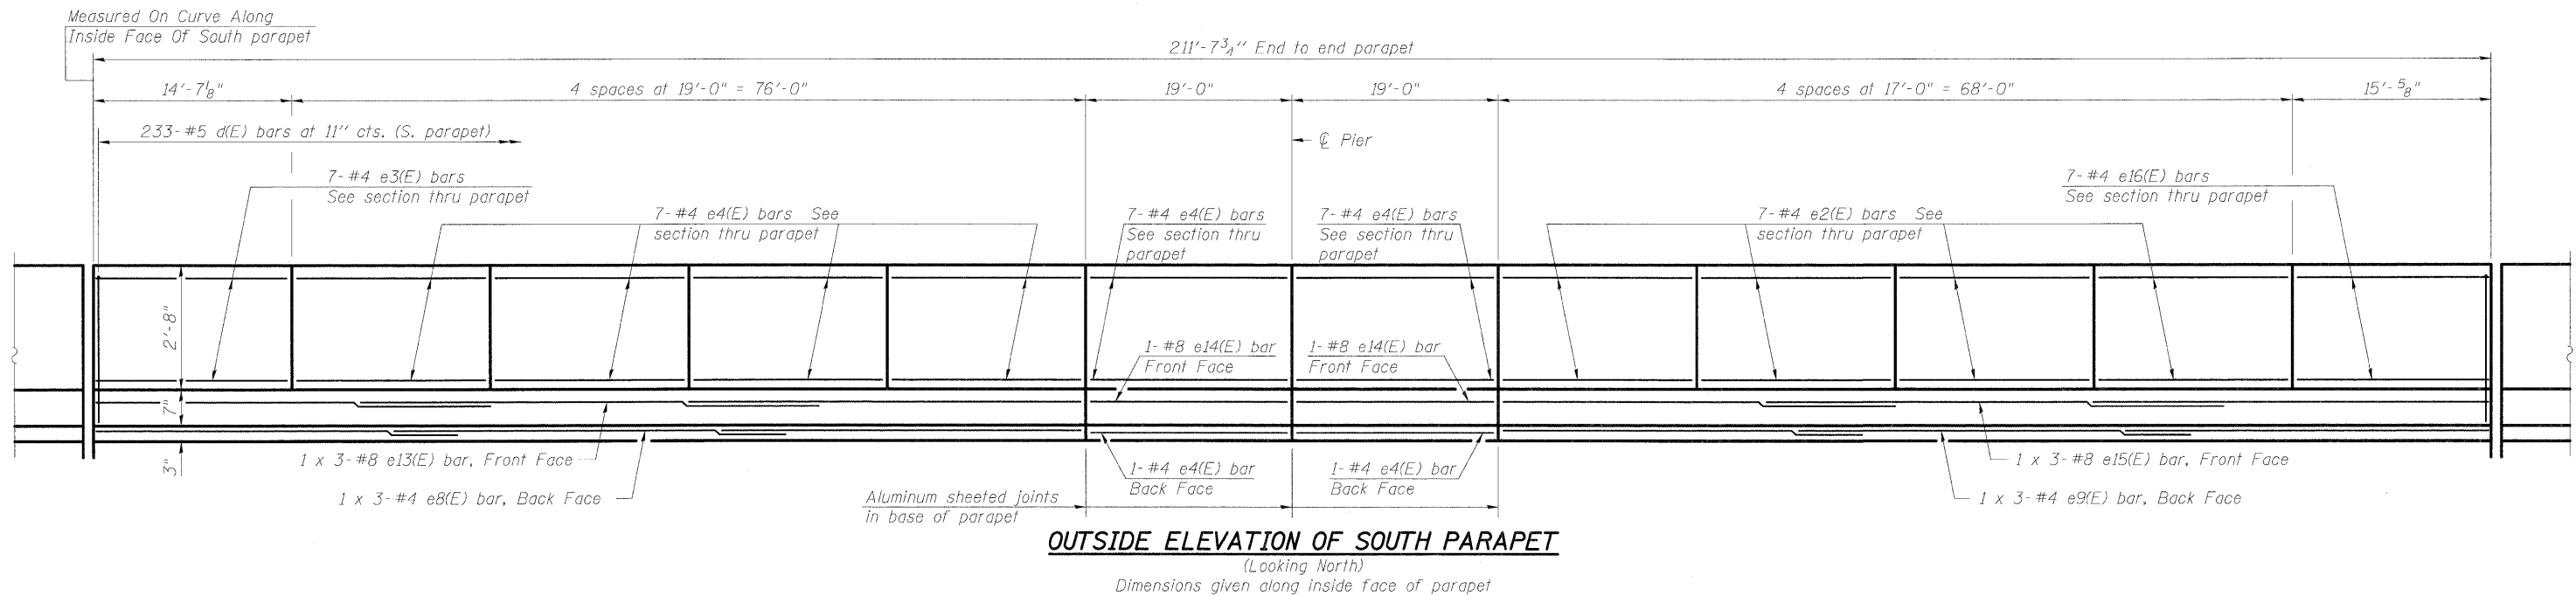


STATE OF ILLINOIS
DEPARTMENT OF TRANSPORTATION

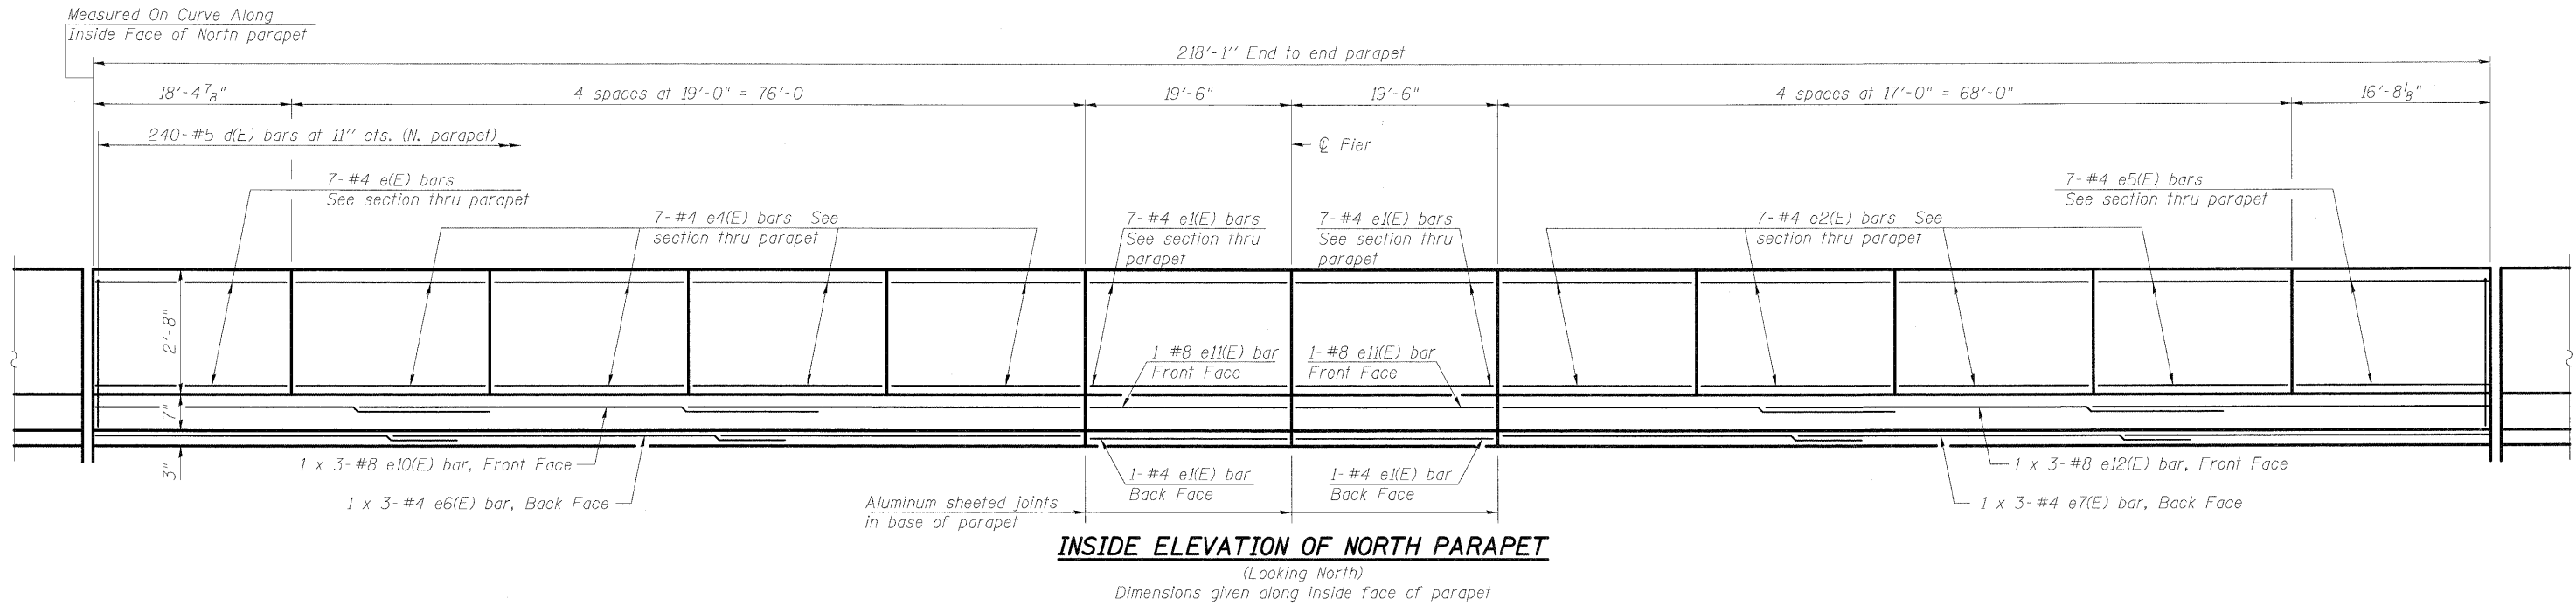

MINIMUM BAR LAP
(parapet)
#4 bar = 1'-4"
#8 bar = 3'-5"

Slip forming of the concrete parapets is not allowed.

DESIGNED	MB
CHECKED	PMH
DRAWN	AMV
CHECKED	PMH



McDonough Associates Inc.
Engineers / Architects
130 East Randolph Street
Chicago, Illinois 60601
(312) 946-8600

SHEET NO. SC-11 SHEETS SC-37	F.A.I. RTE.	SECTION	COUNTY	TOTAL SHEETS	SHEET NO.
	55	(99-1&2) R-6	WILL	756	537
FED. ROAD DIST. NO.			ILLINOIS FED. AID PROJECT		
CONTRACT NO. 60F12					

INSIDE ELEVATION OF PARAPETS
STRUCTURE NO. 099-0348