


FINAL SURVEY	BY	DATE
SURVEYED		
NOTE BOOK		
TELEPHONE		
AREAS CHECKED		
NO.		

ORIGINAL SURVEY	BY	DATE
SURVEYED		
NOTE BOOK		
TELEPHONE		
AREAS CHECKED		
NO.		



330 East Randolph Street, Chicago, Illinois 60601

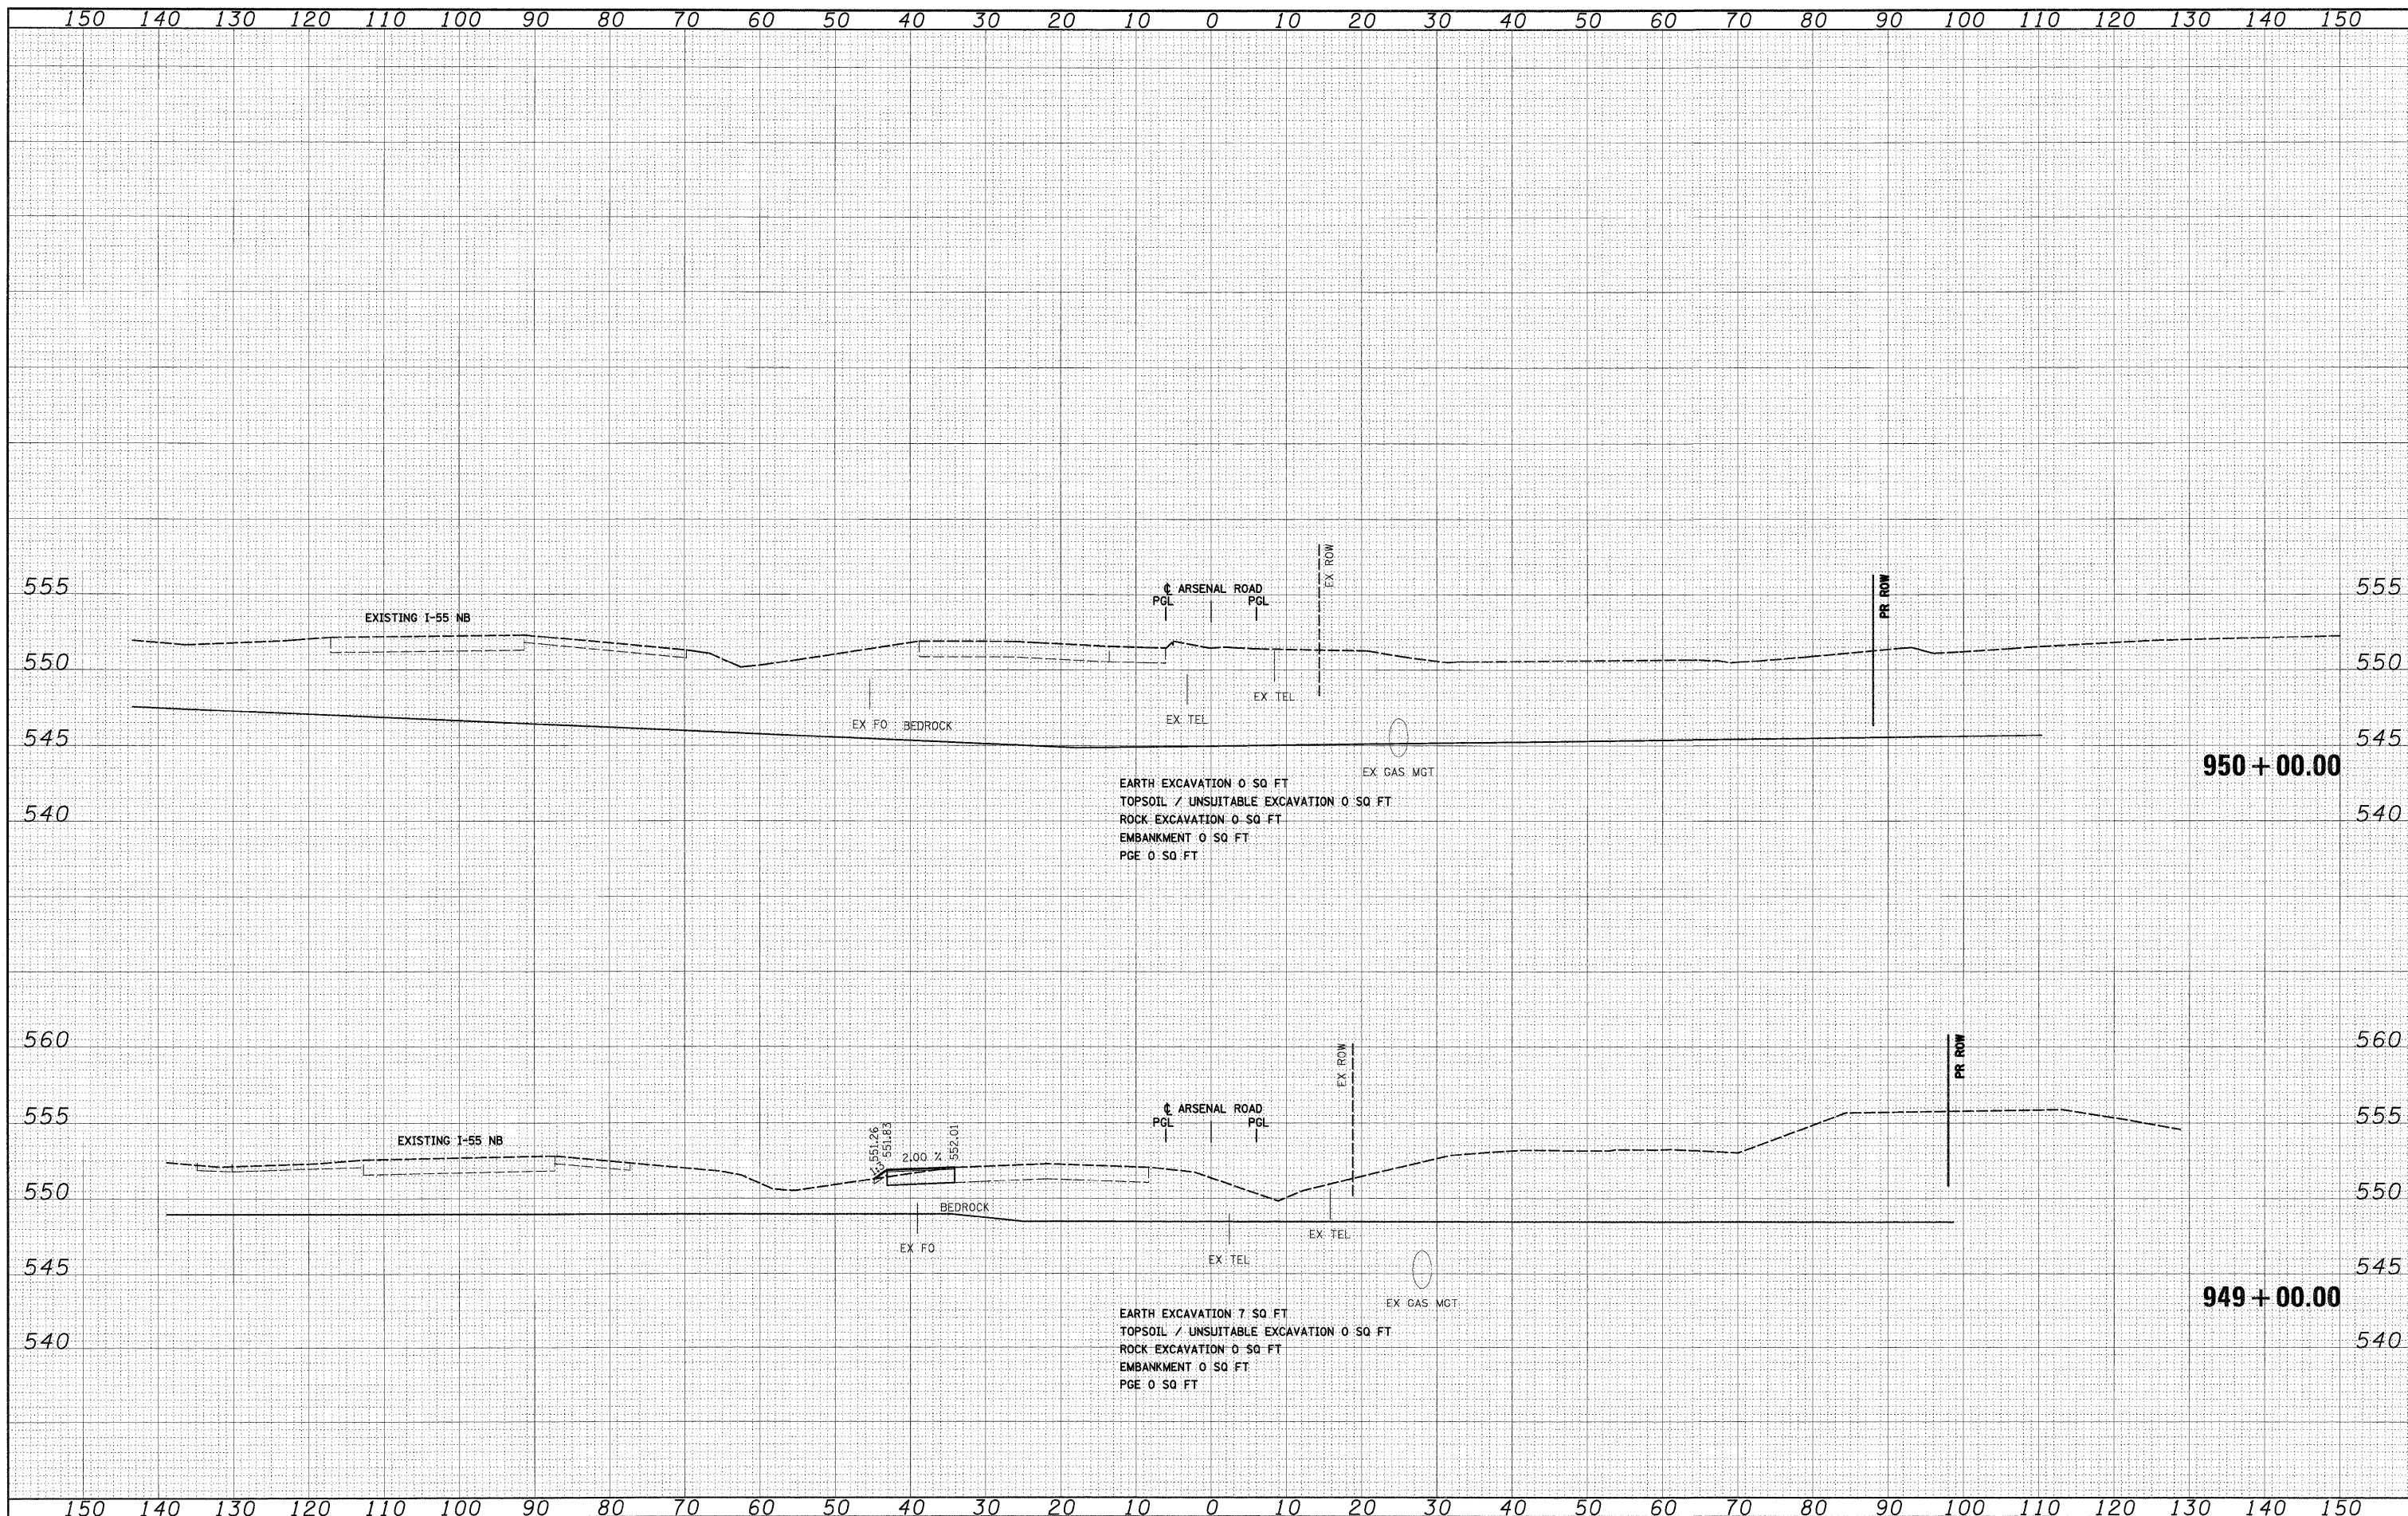

FILE NAME = D:\62F12-SHT-XSSH11.dgn

USER NAME = TKLuegal	DESIGNED - TRK	REVISED
	DRAWN - TRK	REVISED -
PLOT SCALE = 1:10	CHECKED - DLT	REVISED -
PLOT DATE = 2/3/2011	DATE - 2/4/11	REVISED -

**STATE OF ILLINOIS
DEPARTMENT OF TRANSPORTATION**

ARSENAL ROAD TEMPORARY PAVEMENT CROSS SECTIONS

SCALE: 1"=10'H; 1"=5'V SHEET NO. 16 OF 16 SHEETS STA. 949+00.00 TO STA. 950+00.00

F.A.I. RTE. 55	SECTION 99-2HB-2B-1	COUNTY WILL	TOTAL SHEETS 756	SHEET NO. 601
CONTRACT NO. 60F12				
FED. ROAD DIST. NO. 1 ILLINOIS FED. AID PROJECT				