


FINAL SURVEY	DATE
NOTE BOOK	
NO.	

ORIGINAL SURVEY	DATE
NOTE BOOK	
NO.	

McDonough Associates Inc.  
 Engineers / Architects  
 100 East Randolph Street, Chicago, Illinois 60601

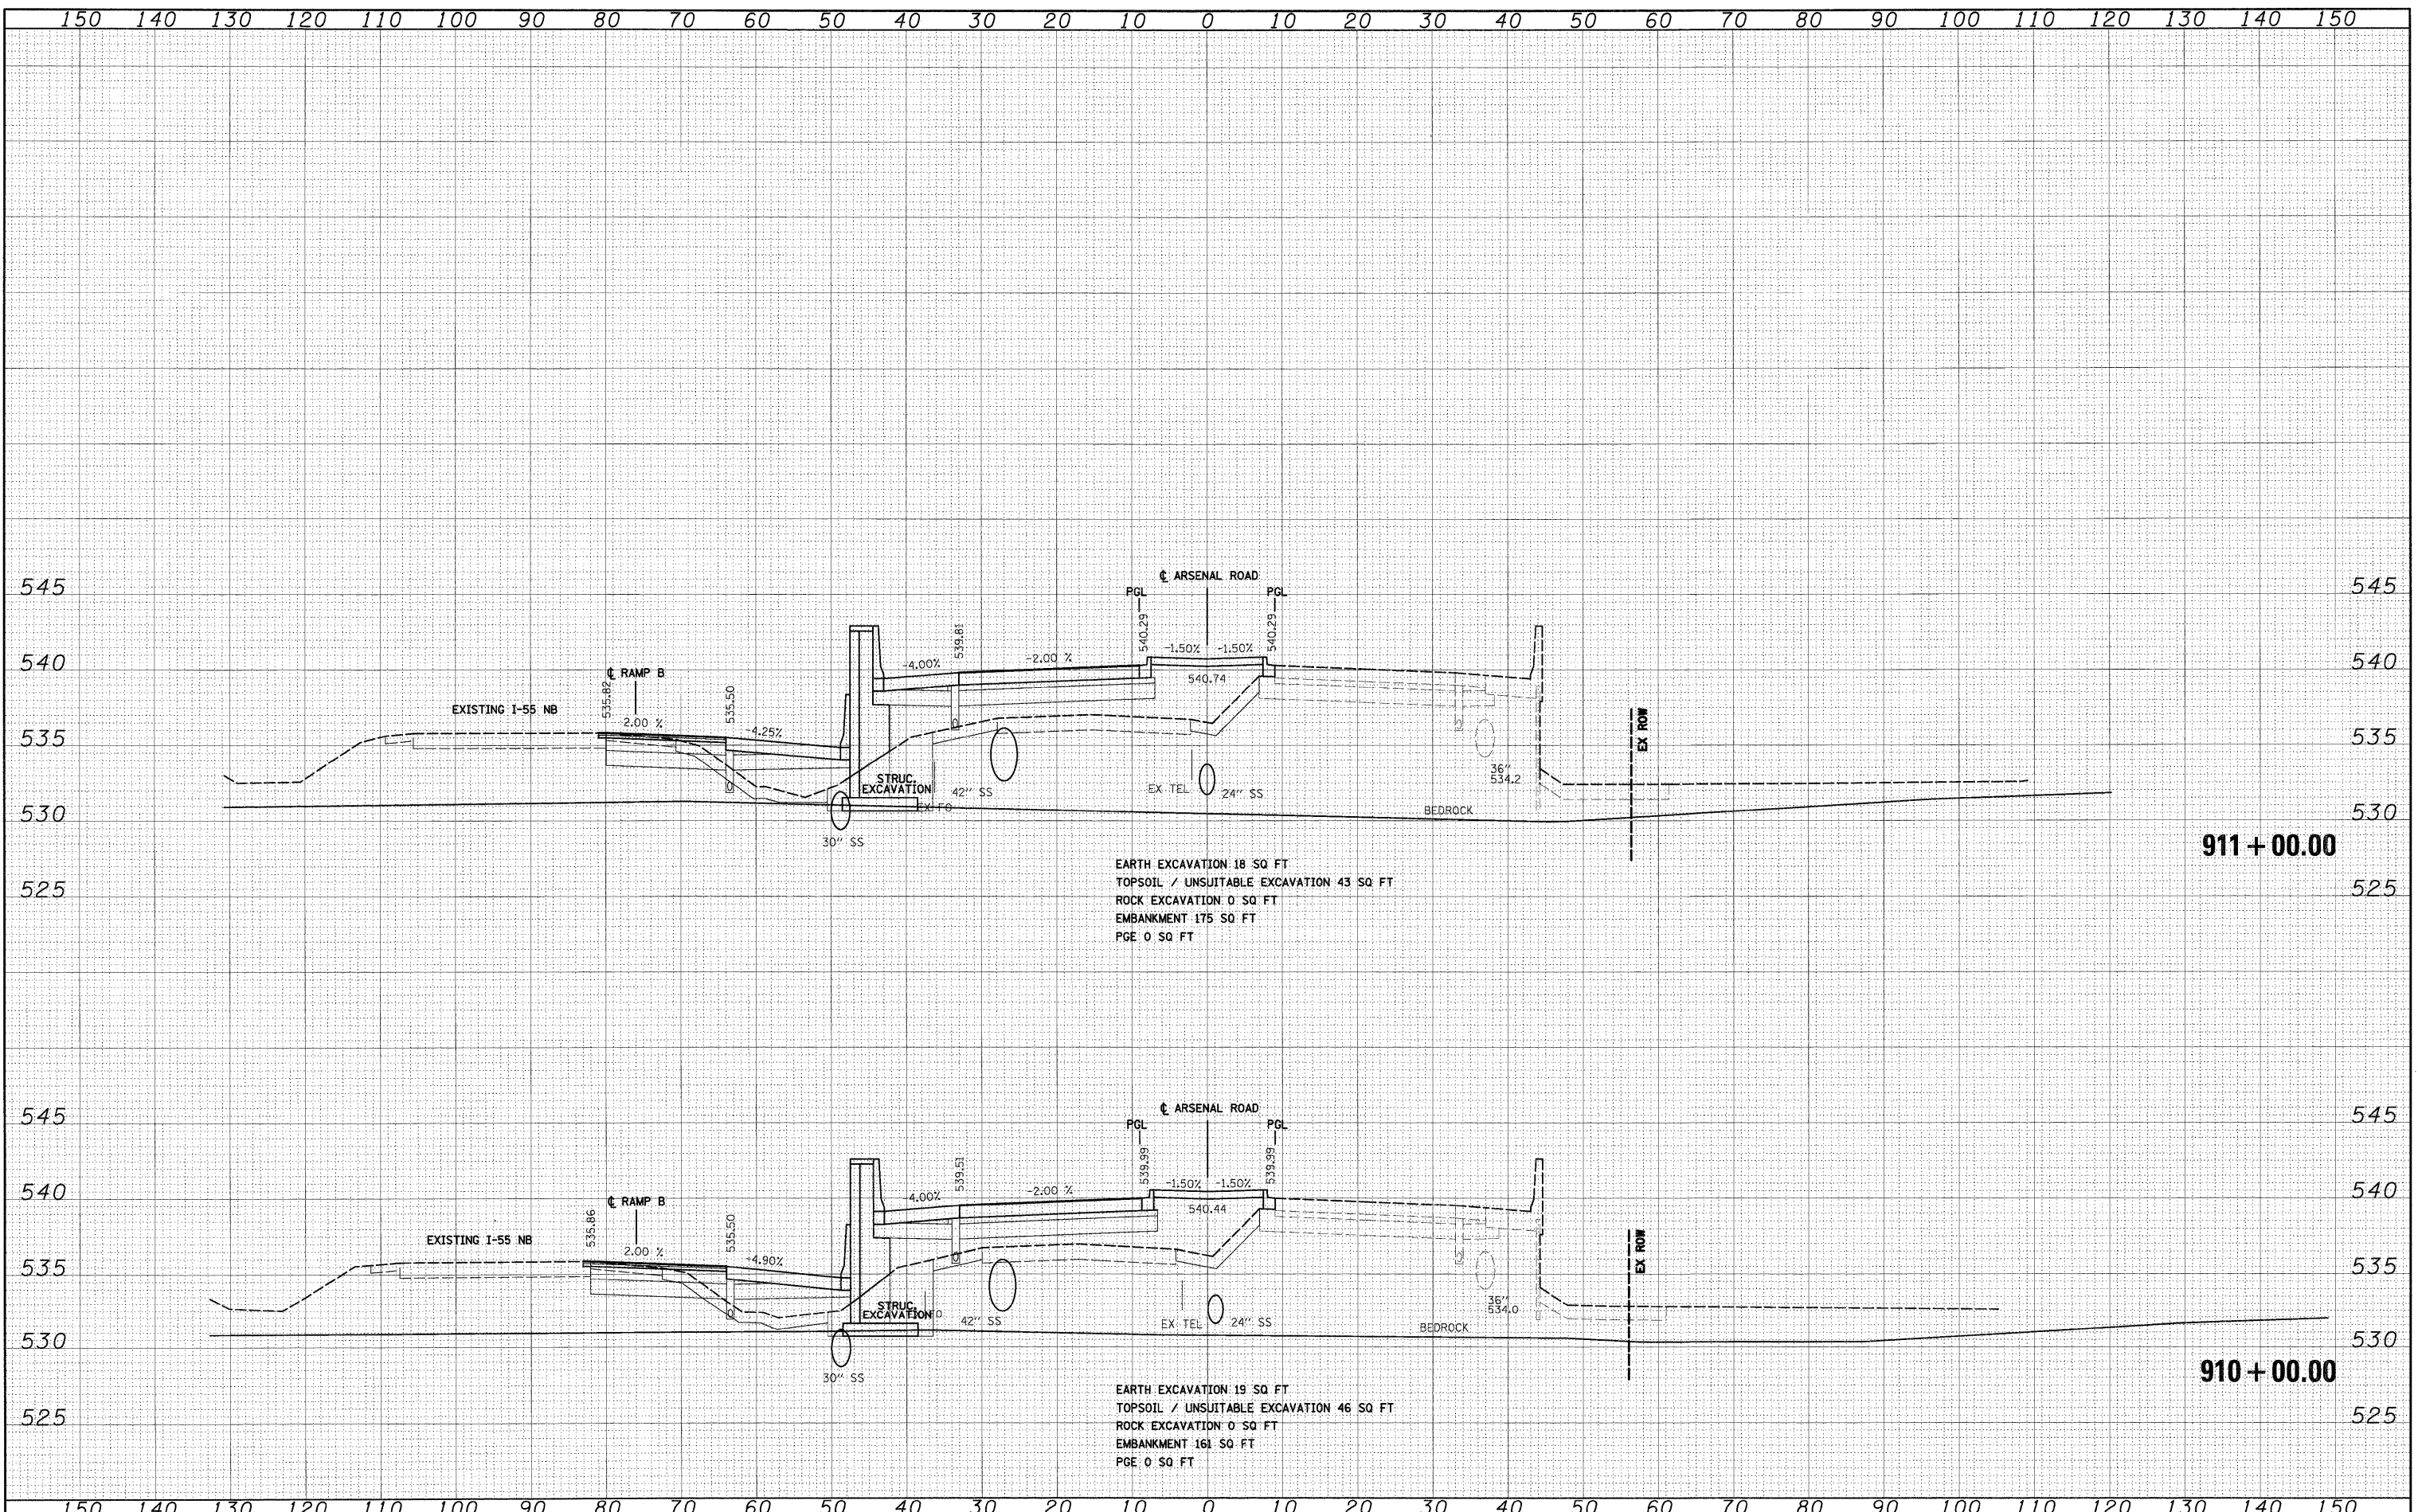

FILE NAME = D:\16\F12-SHT-XSSHT01.dgn	USER NAME = TKLuegel	DESIGNED - TRK	REVISED -	<b>STATE OF ILLINOIS DEPARTMENT OF TRANSPORTATION</b>	<b>ARSENAL ROAD CROSS SECTIONS</b>	F.A.I R.T.E. 55	SECTION 99-2HB-2B-1	COUNTY WILL	TOTAL SHEETS 756	SHEET NO. 606
PLOT SCALE = 1:10	CHECKED - DLT	REVISED -	SCALE: 1"=10'H; 1"=5'V			SHEET NO. 5 OF 62 SHEETS	STA. 910+00.00 TO STA. 911+00.00	CONTRACT NO. 60F12		ILLINOIS FED. AID PROJECT
PLOT DATE = 2/3/2011	DATE = 2/4/11	REVISED -								