


DATE	
BY	
FINAL SURVEY	
SURVEYED	
PLANT	
NOTE BOOK	
AREAS CHECKED	
NO.	

DATE	
BY	
ORIGINAL SURVEY	
SURVEYED	
PLANT	
NOTE BOOK	
AREAS CHECKED	
NO.	

McDonough Associates Inc.
 Engineers / Architects
 100 East Randolph Street, Chicago, Illinois 60601

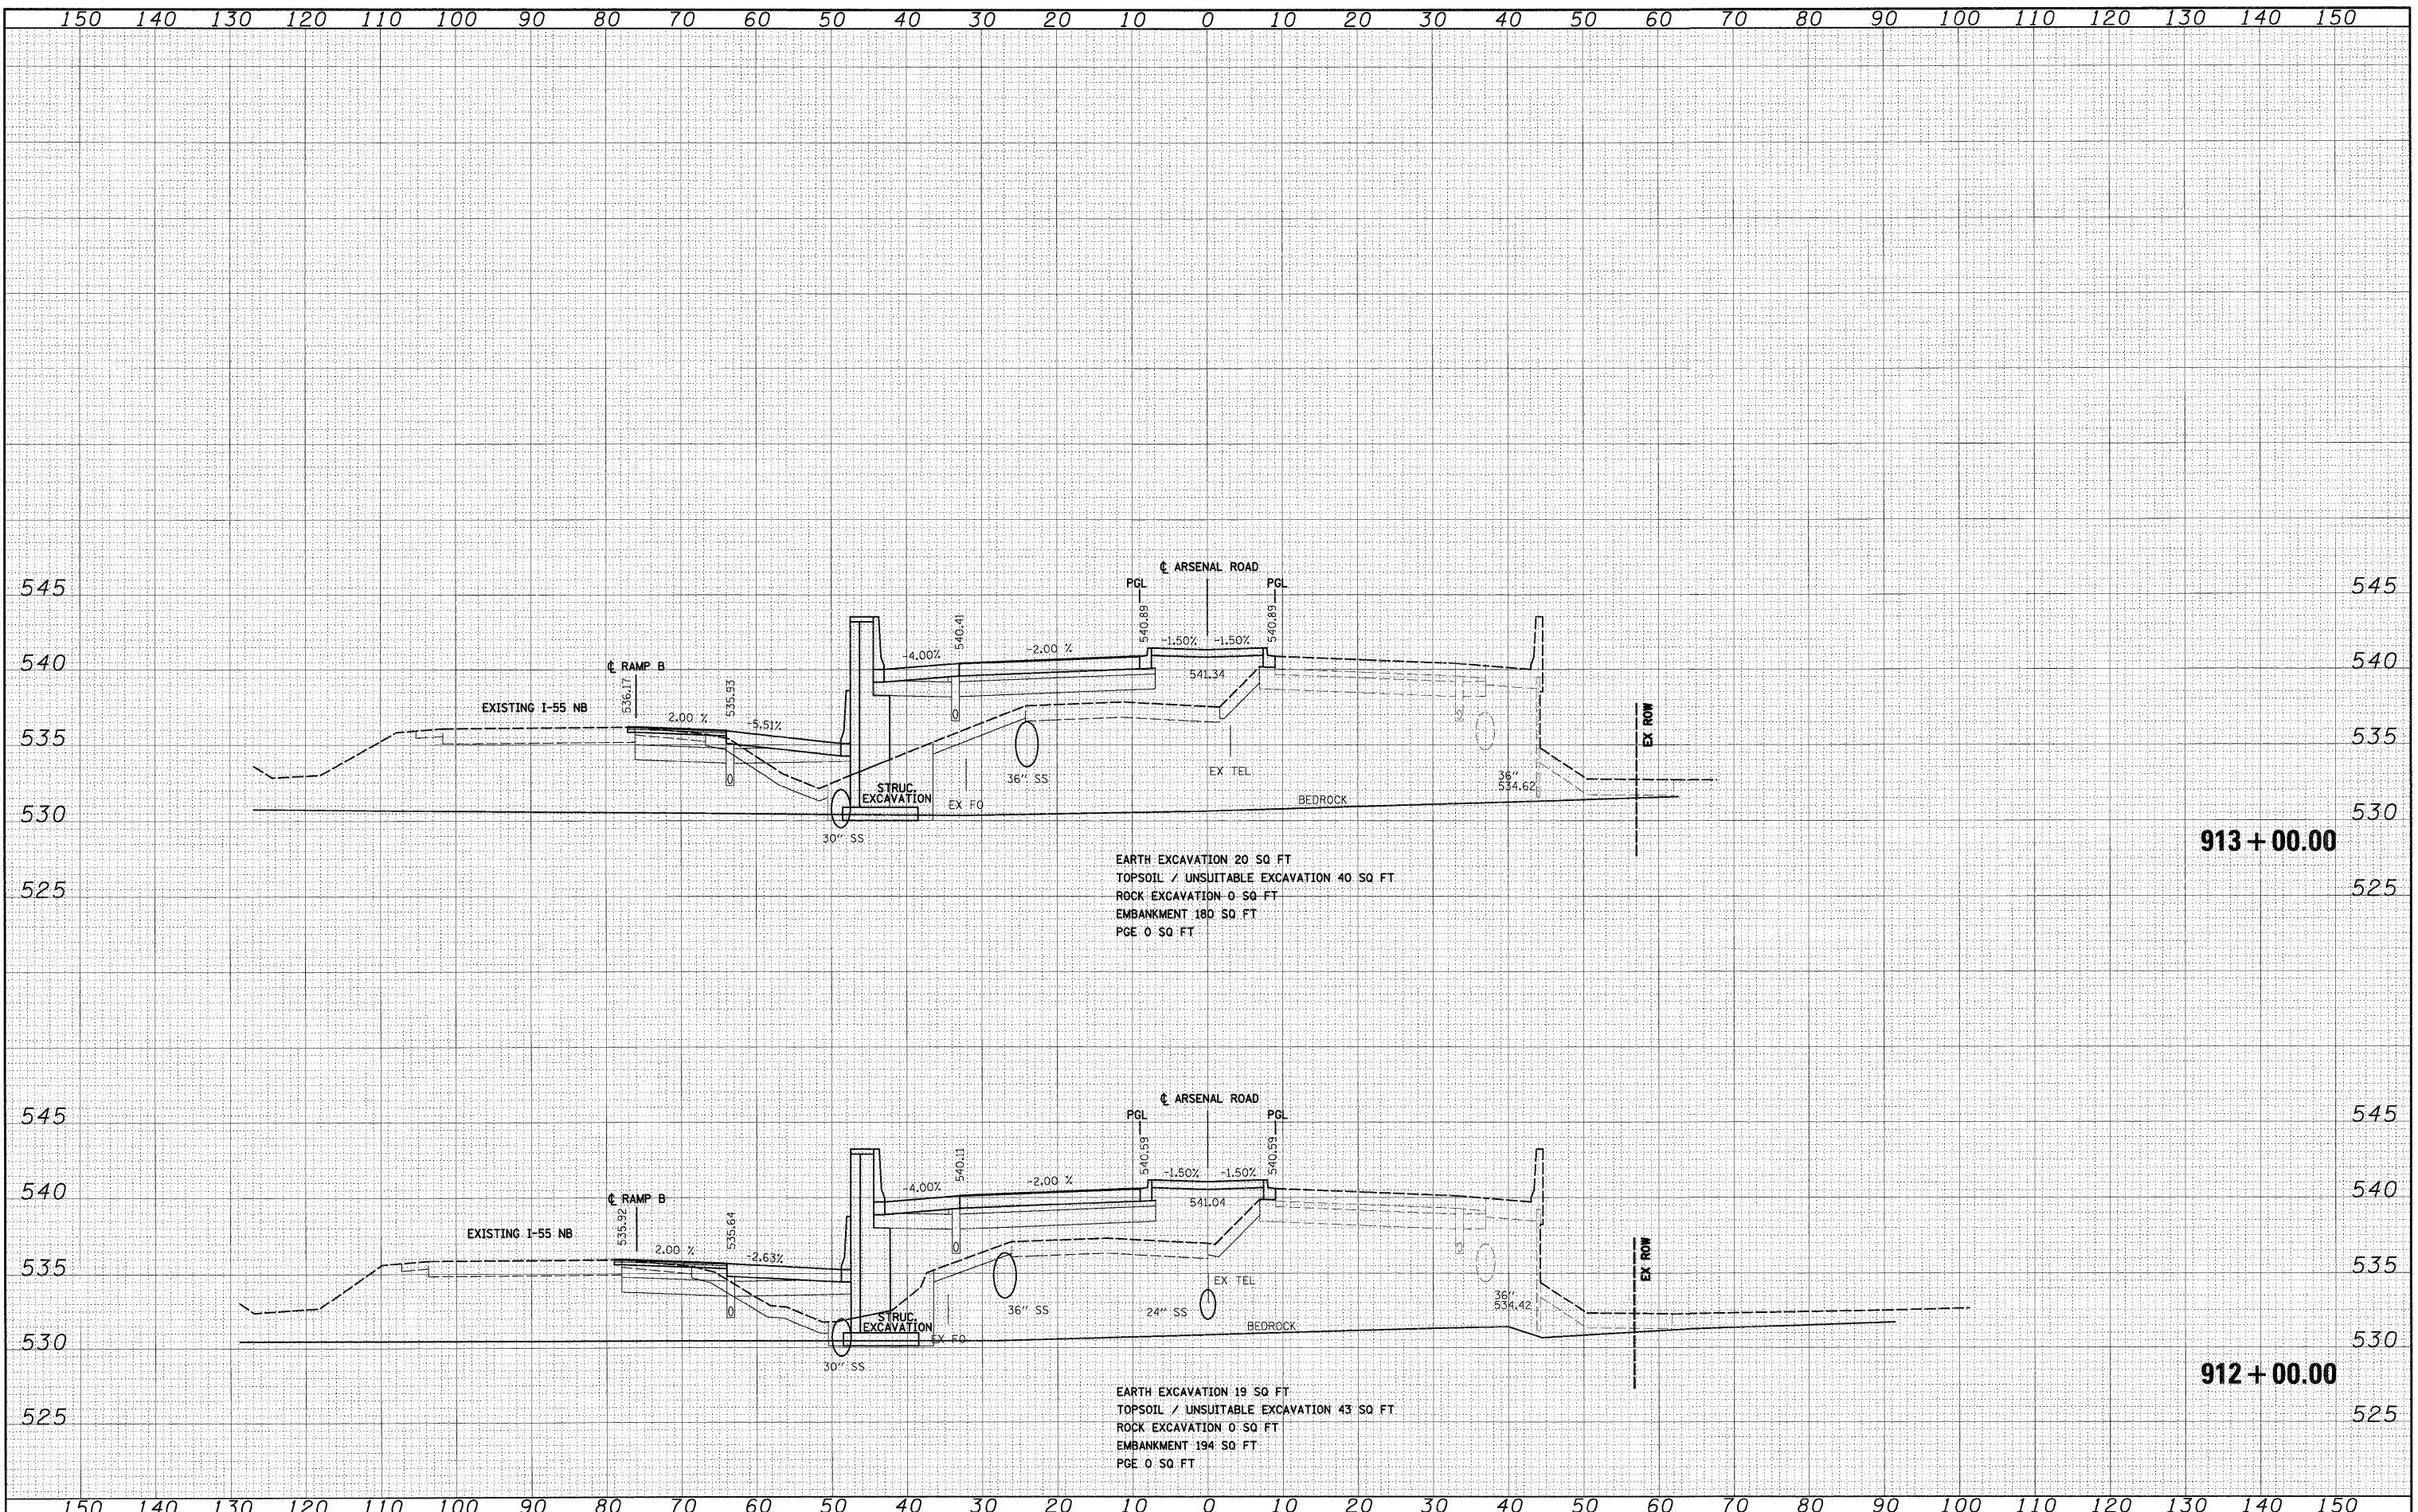

EARTH EXCAVATION 20 SQ FT
 TOPSOIL / UNSUITABLE EXCAVATION 40 SQ FT
 ROCK EXCAVATION 0 SQ FT
 EMBANKMENT 180 SQ FT
 PGE 0 SQ FT

EARTH EXCAVATION 19 SQ FT
 TOPSOIL / UNSUITABLE EXCAVATION 43 SQ FT
 ROCK EXCAVATION 0 SQ FT
 EMBANKMENT 194 SQ FT
 PGE 0 SQ FT

FILE NAME = D:\62\F12-SHT-XSSH101.dgn	USER NAME = TKLuegel	DESIGNED - TRK	REVISED -	STATE OF ILLINOIS DEPARTMENT OF TRANSPORTATION	ARSENAL ROAD CROSS SECTIONS	F.A.I. RTE. 55	SECTION 99-2HB-2B-1	COUNTY WILL	TOTAL SHEETS 756	SHEET NO. 607
PLOT SCALE = 1:10	CHECKED - DLT	REVISED -	SCALE: 1"=10'H; 1"=5'V SHEET NO. 6 OF 62 SHEETS STA. 912+00.00 TO STA. 913+00.00			CONTRACT NO. 60F12				
PLOT DATE = 2/3/2011	DATE - 2/4/11	REVISED -	FED. ROAD DIST. NO. 1 ILLINOIS FED. AID PROJECT							