


DATE	
BY	
SURVEYED	
PLOTTED	
NOTE BOOK	
AREAS CHECKED	
NO.	

DATE	
BY	
SURVEYED	
PLOTTED	
NOTE BOOK	
AREAS CHECKED	
NO.	

McDonough Associates Inc.  
 90 East Randolph Street, Chicago, Illinois 60601

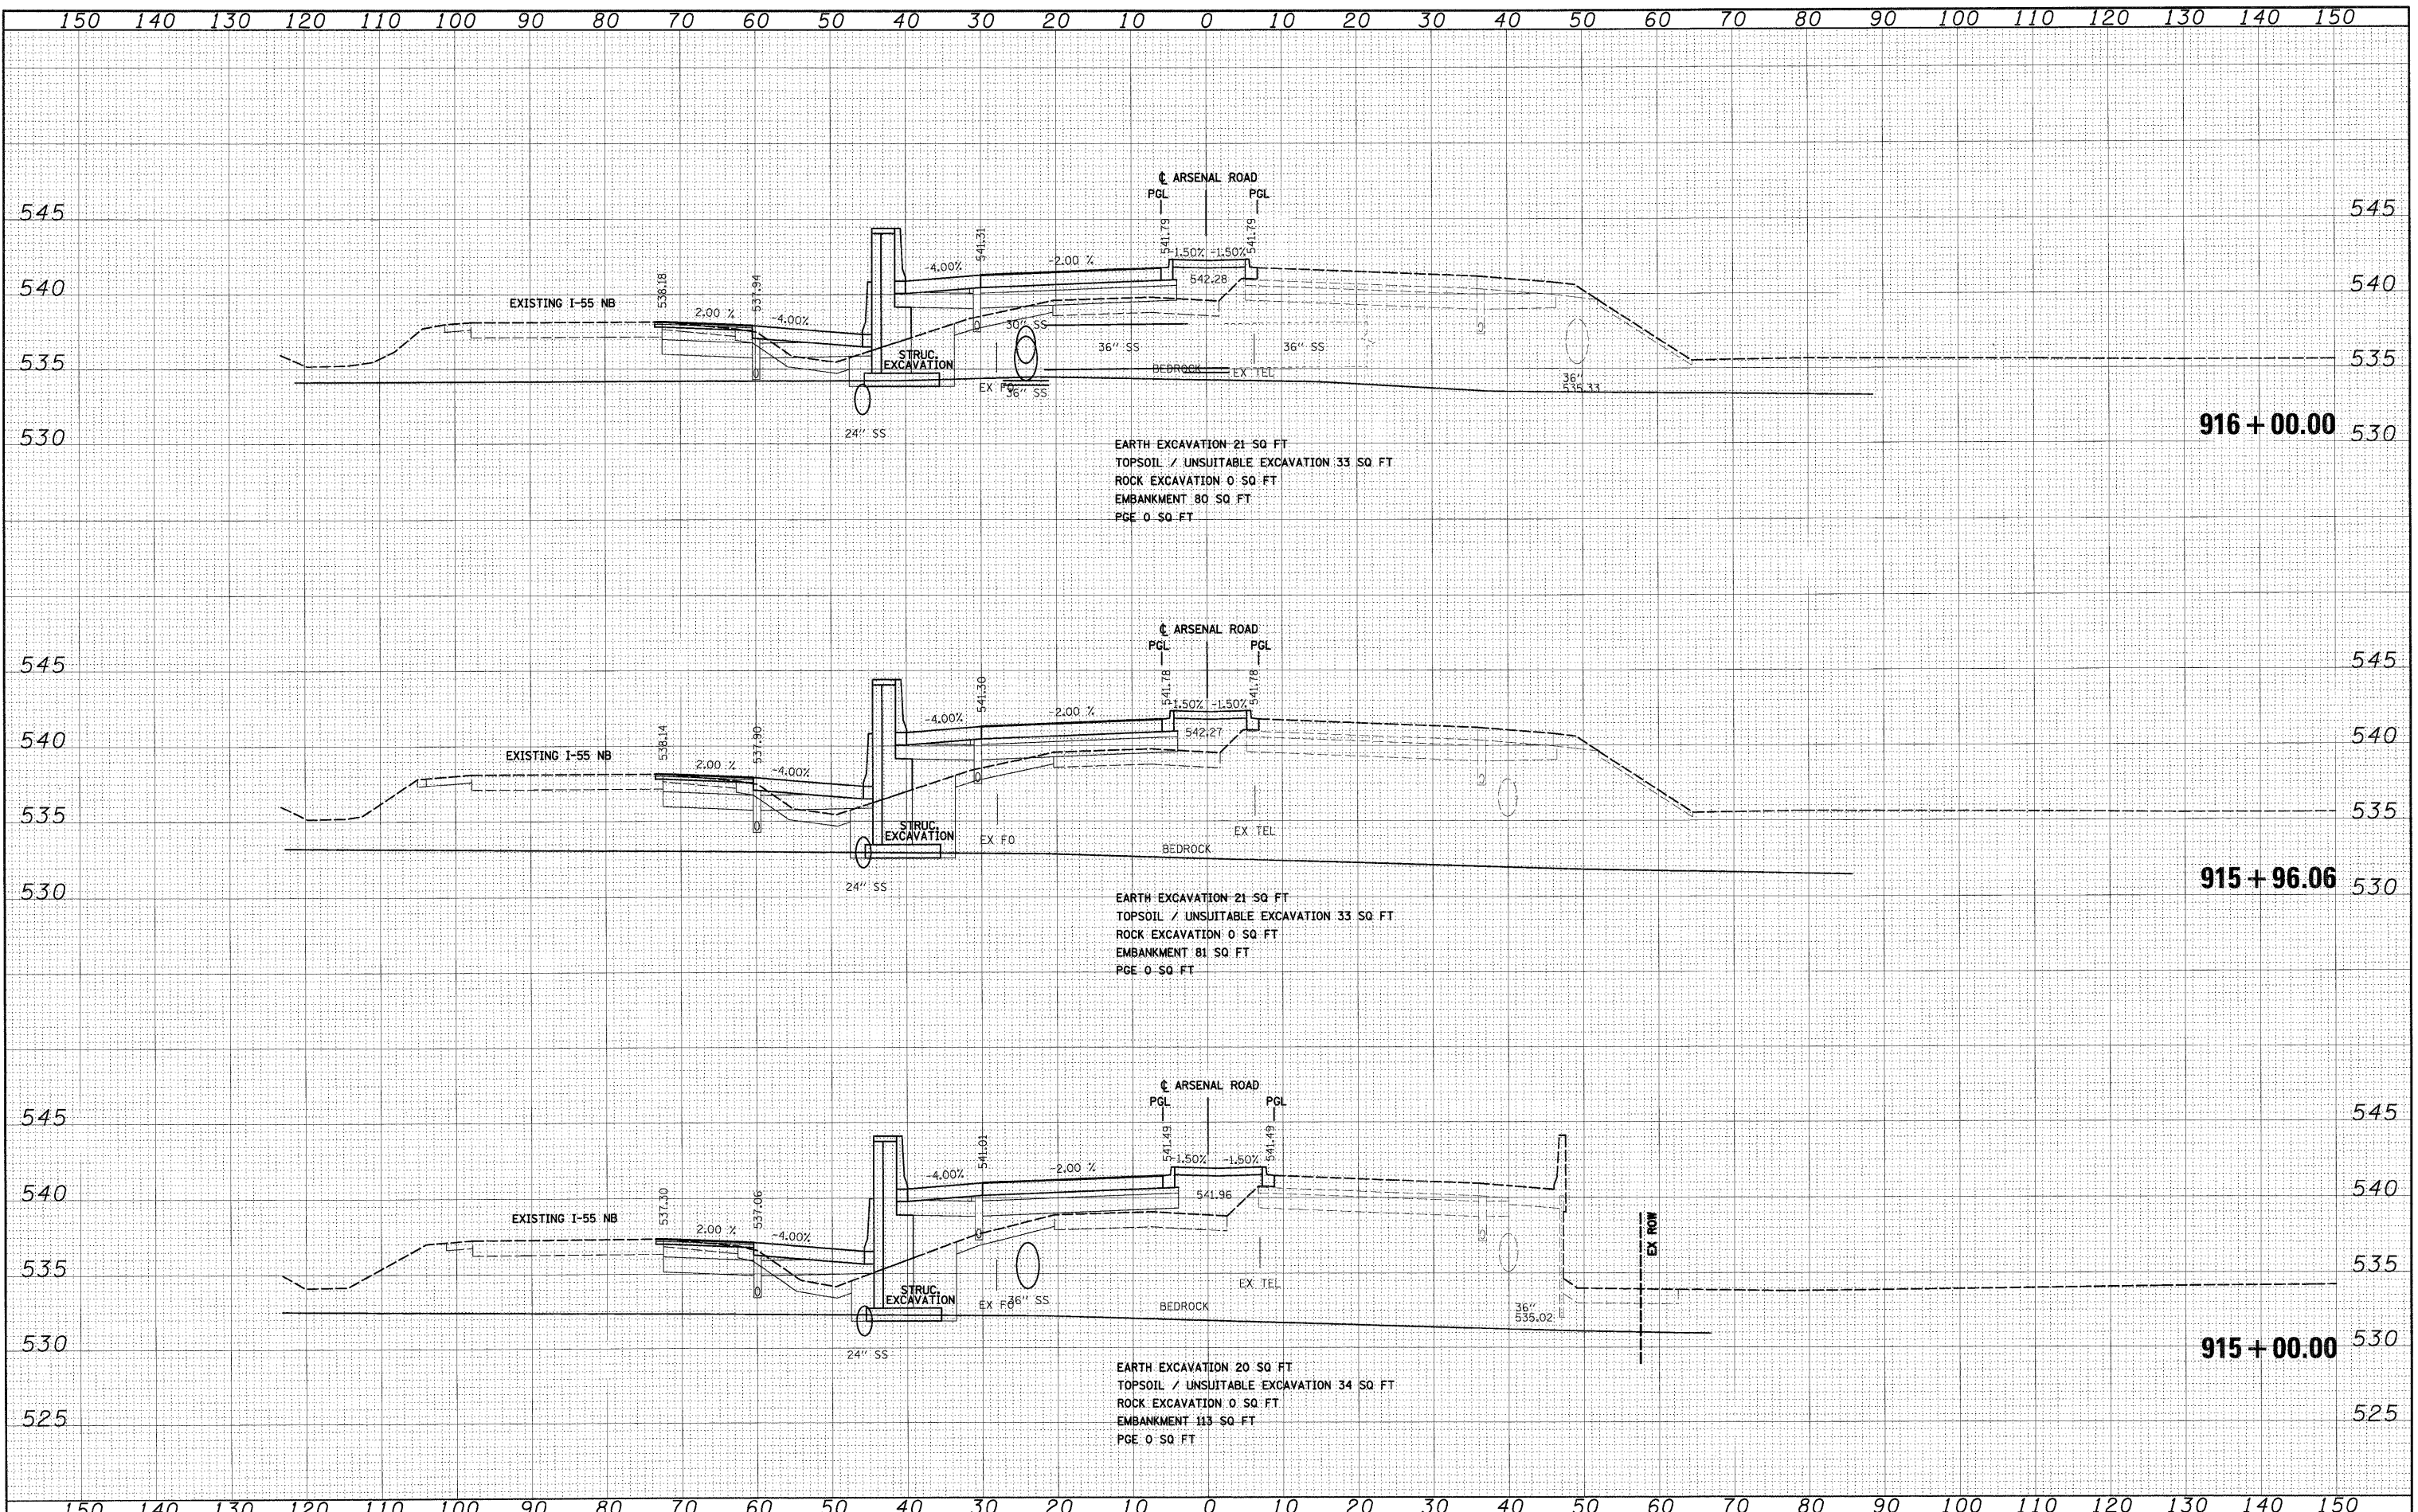

FILE NAME =	USER NAME = TKluegel	DESIGNED - TRK	REVISED -	<b>STATE OF ILLINOIS DEPARTMENT OF TRANSPORTATION</b>	<b>ARSENAL ROAD CROSS SECTIONS</b>	F.A.I. RTE.	SECTION	COUNTY	TOTAL SHEETS	SHEET NO.	
D169F12-SH-XSSH101.dgn	PLDT SCALE = 1:10	DRAWN - TRK	REVISED -			55	99-2HB-2B-1	WILL	756	609	
	PLDT DATE = 2/3/2011	CHECKED - DLT	REVISED -			CONTRACT NO. 60F12					
	DATE = 2/4/11	DATE - 2/4/11	REVISED -			FED. ROAD DIST. NO. 1 ILLINOIS FED. AID PROJECT					

SCALE: 1"=10'H; 1"=5'V SHEET NO. 8 OF 62 SHEETS STA. 915+00.00 TO STA. 916+00.00