


DATE	
BY	
FINAL SURVEY	
REVISION	
NOTE BOOK	
AREAS CHECKED	
NO.	

DATE	
BY	
ORIGINAL SURVEY	
REVISION	
NOTE BOOK	
AREAS CHECKED	
NO.	



McDonough Associates Inc.  
Engineers / Architects  
300 East Randolph Street, Chicago, Illinois 60601

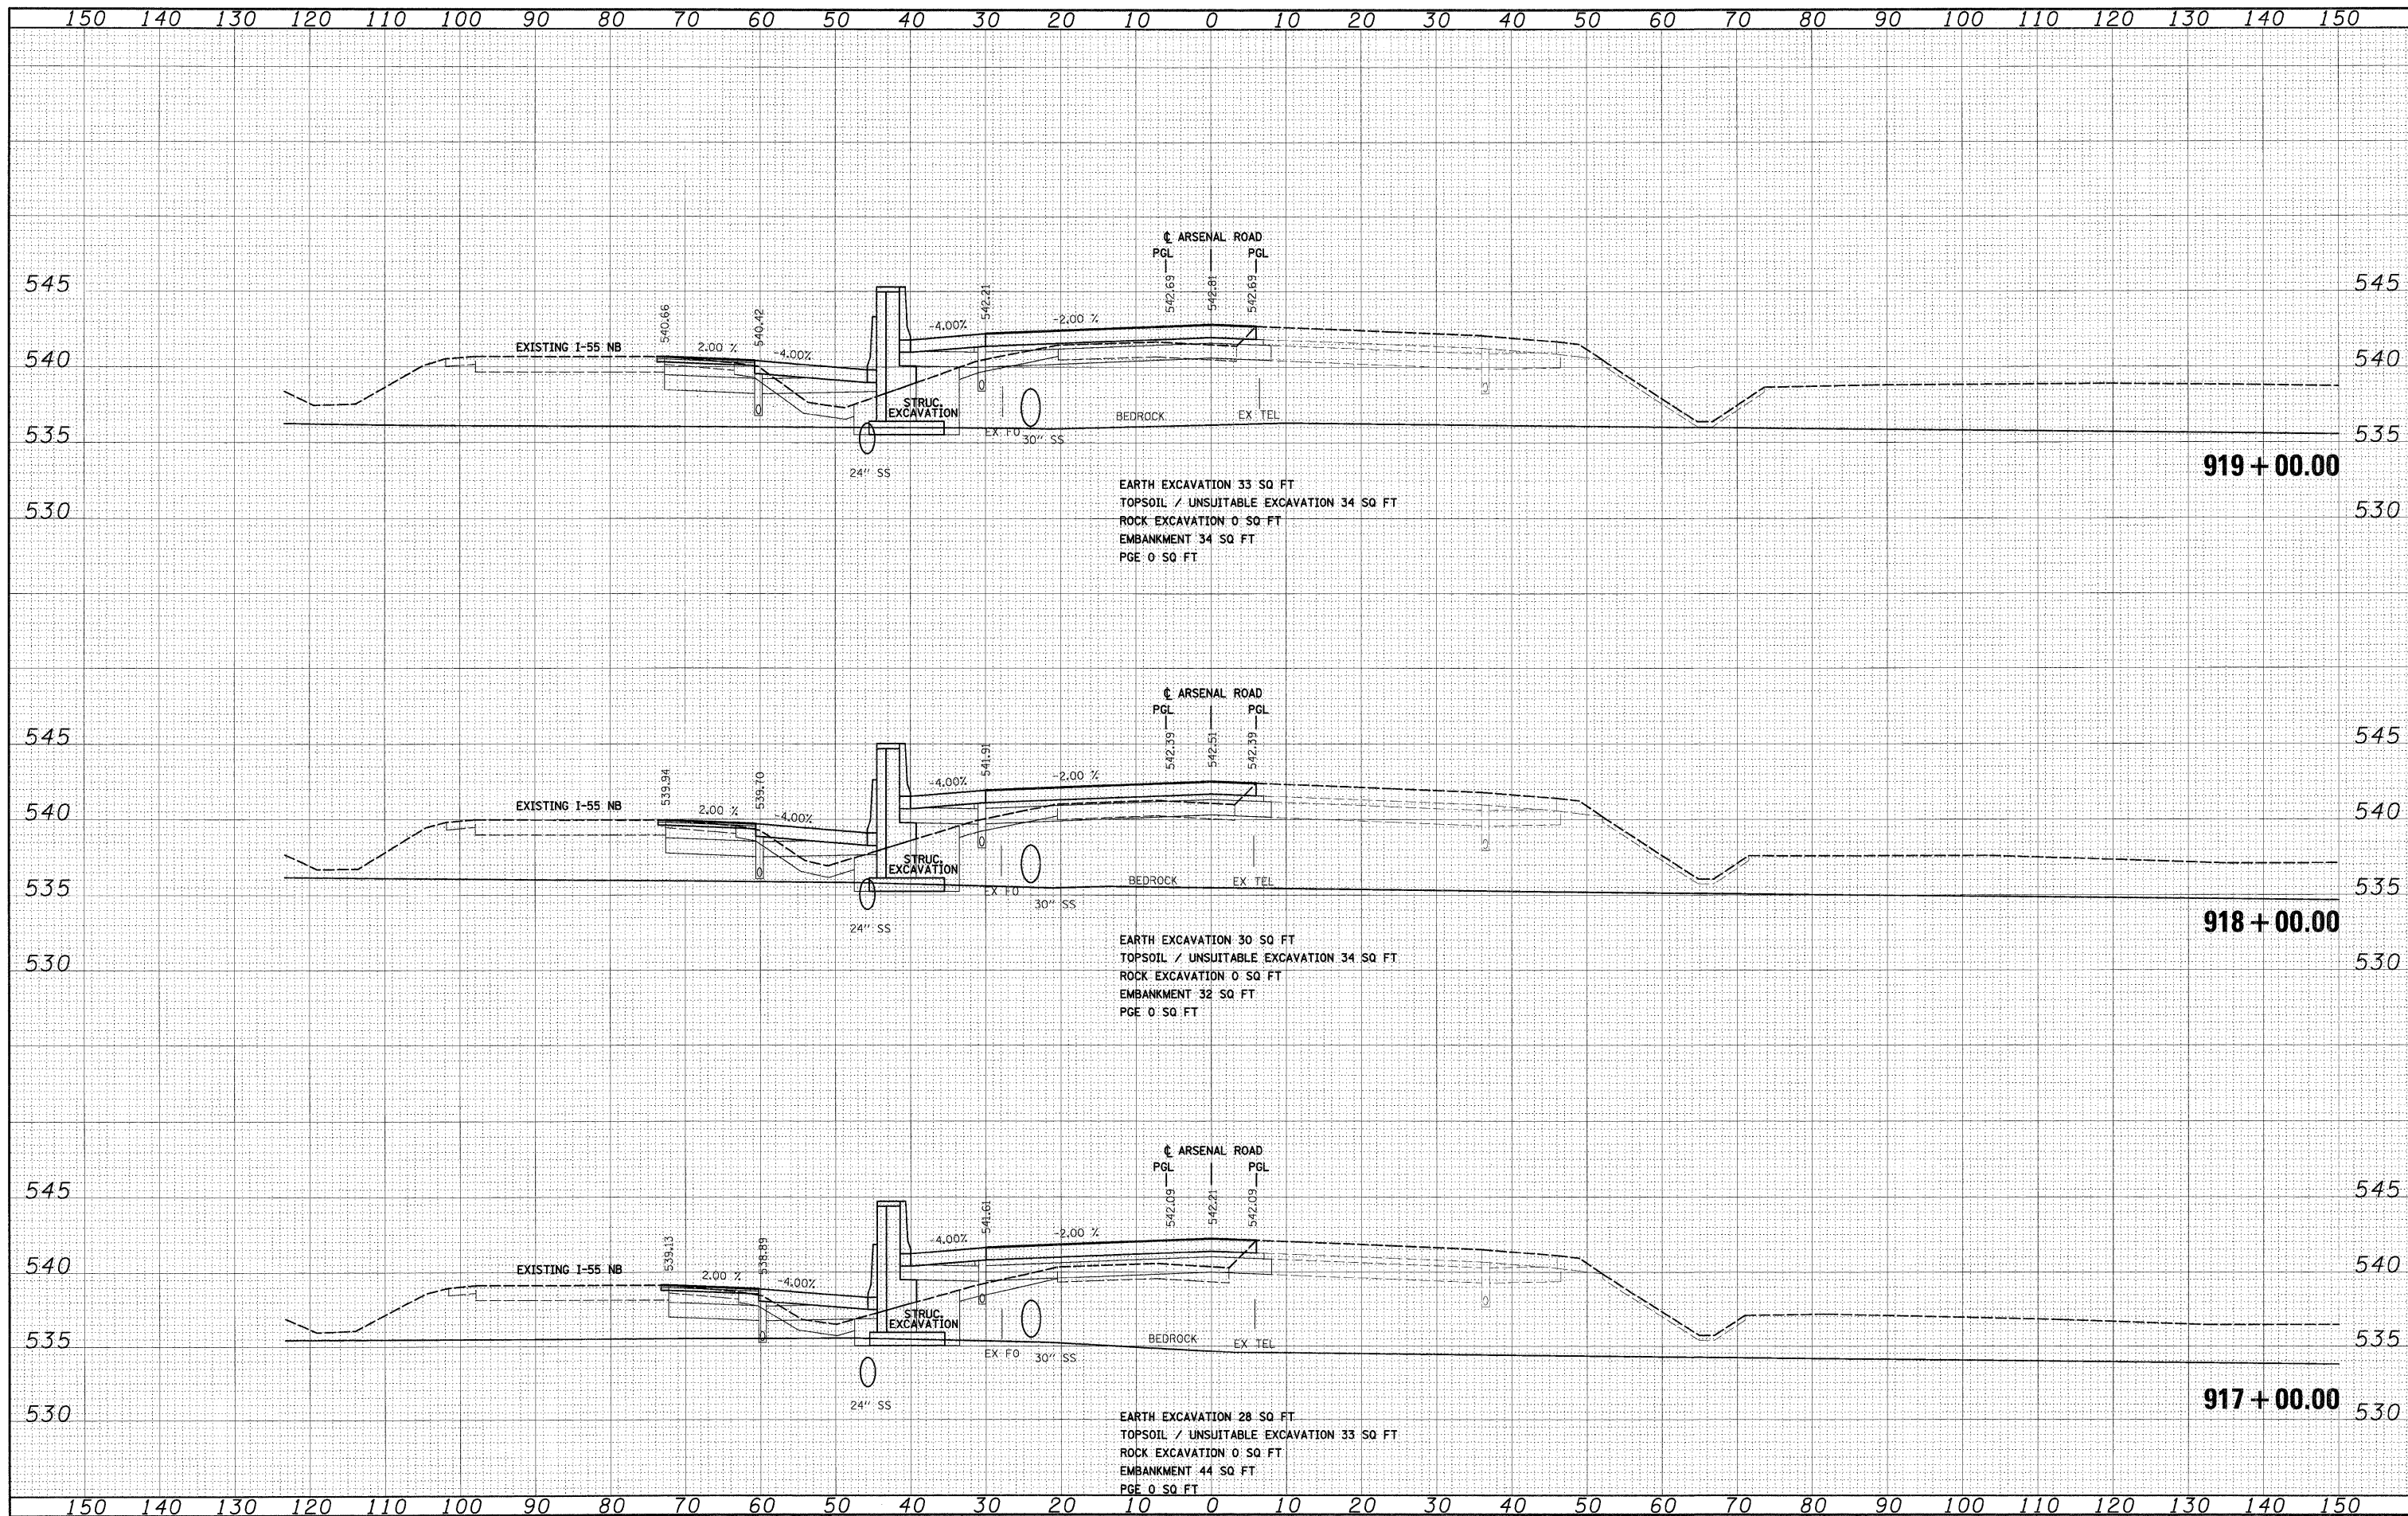

FILE NAME = D:\160F12-SHT-KSSHT01.dgn  
 USER NAME = TKLuegel

DESIGNED - TRK	REVISED -
DRAWN - TRK	REVISED -
CHECKED - DLT	REVISED -
DATE - 2/4/11	REVISED -

STATE OF ILLINOIS  
 DEPARTMENT OF TRANSPORTATION

ARSENAL ROAD CROSS SECTIONS  
 SCALE: 1"=10'H; 1"=5' V SHEET NO. 9 OF 62 SHEETS STA. 917+00.00 TO STA. 919+00.00

F.A.I. RTE. 55	SECTION 99-2HB-2B-1	COUNTY WILL	TOTAL SHEETS 756	SHEET NO. 610
CONTRACT NO. 60F12				
FED. ROAD DIST. NO. 1 ILLINOIS FED. AID PROJECT				