


DATE	
BY	
FINAL SURVEY	
SURVEYED	
NOTE BOOK	
TEMPLATE	
AREAS	
AREAS CHECKED	
NO.	

DATE	
BY	
ORIGINAL SURVEY	
SURVEYED	
NOTE BOOK	
TEMPLATE	
AREAS	
AREAS CHECKED	
NO.	

McDonough Associates Inc.  
 90 East Randolph Street, Chicago, Illinois 60601

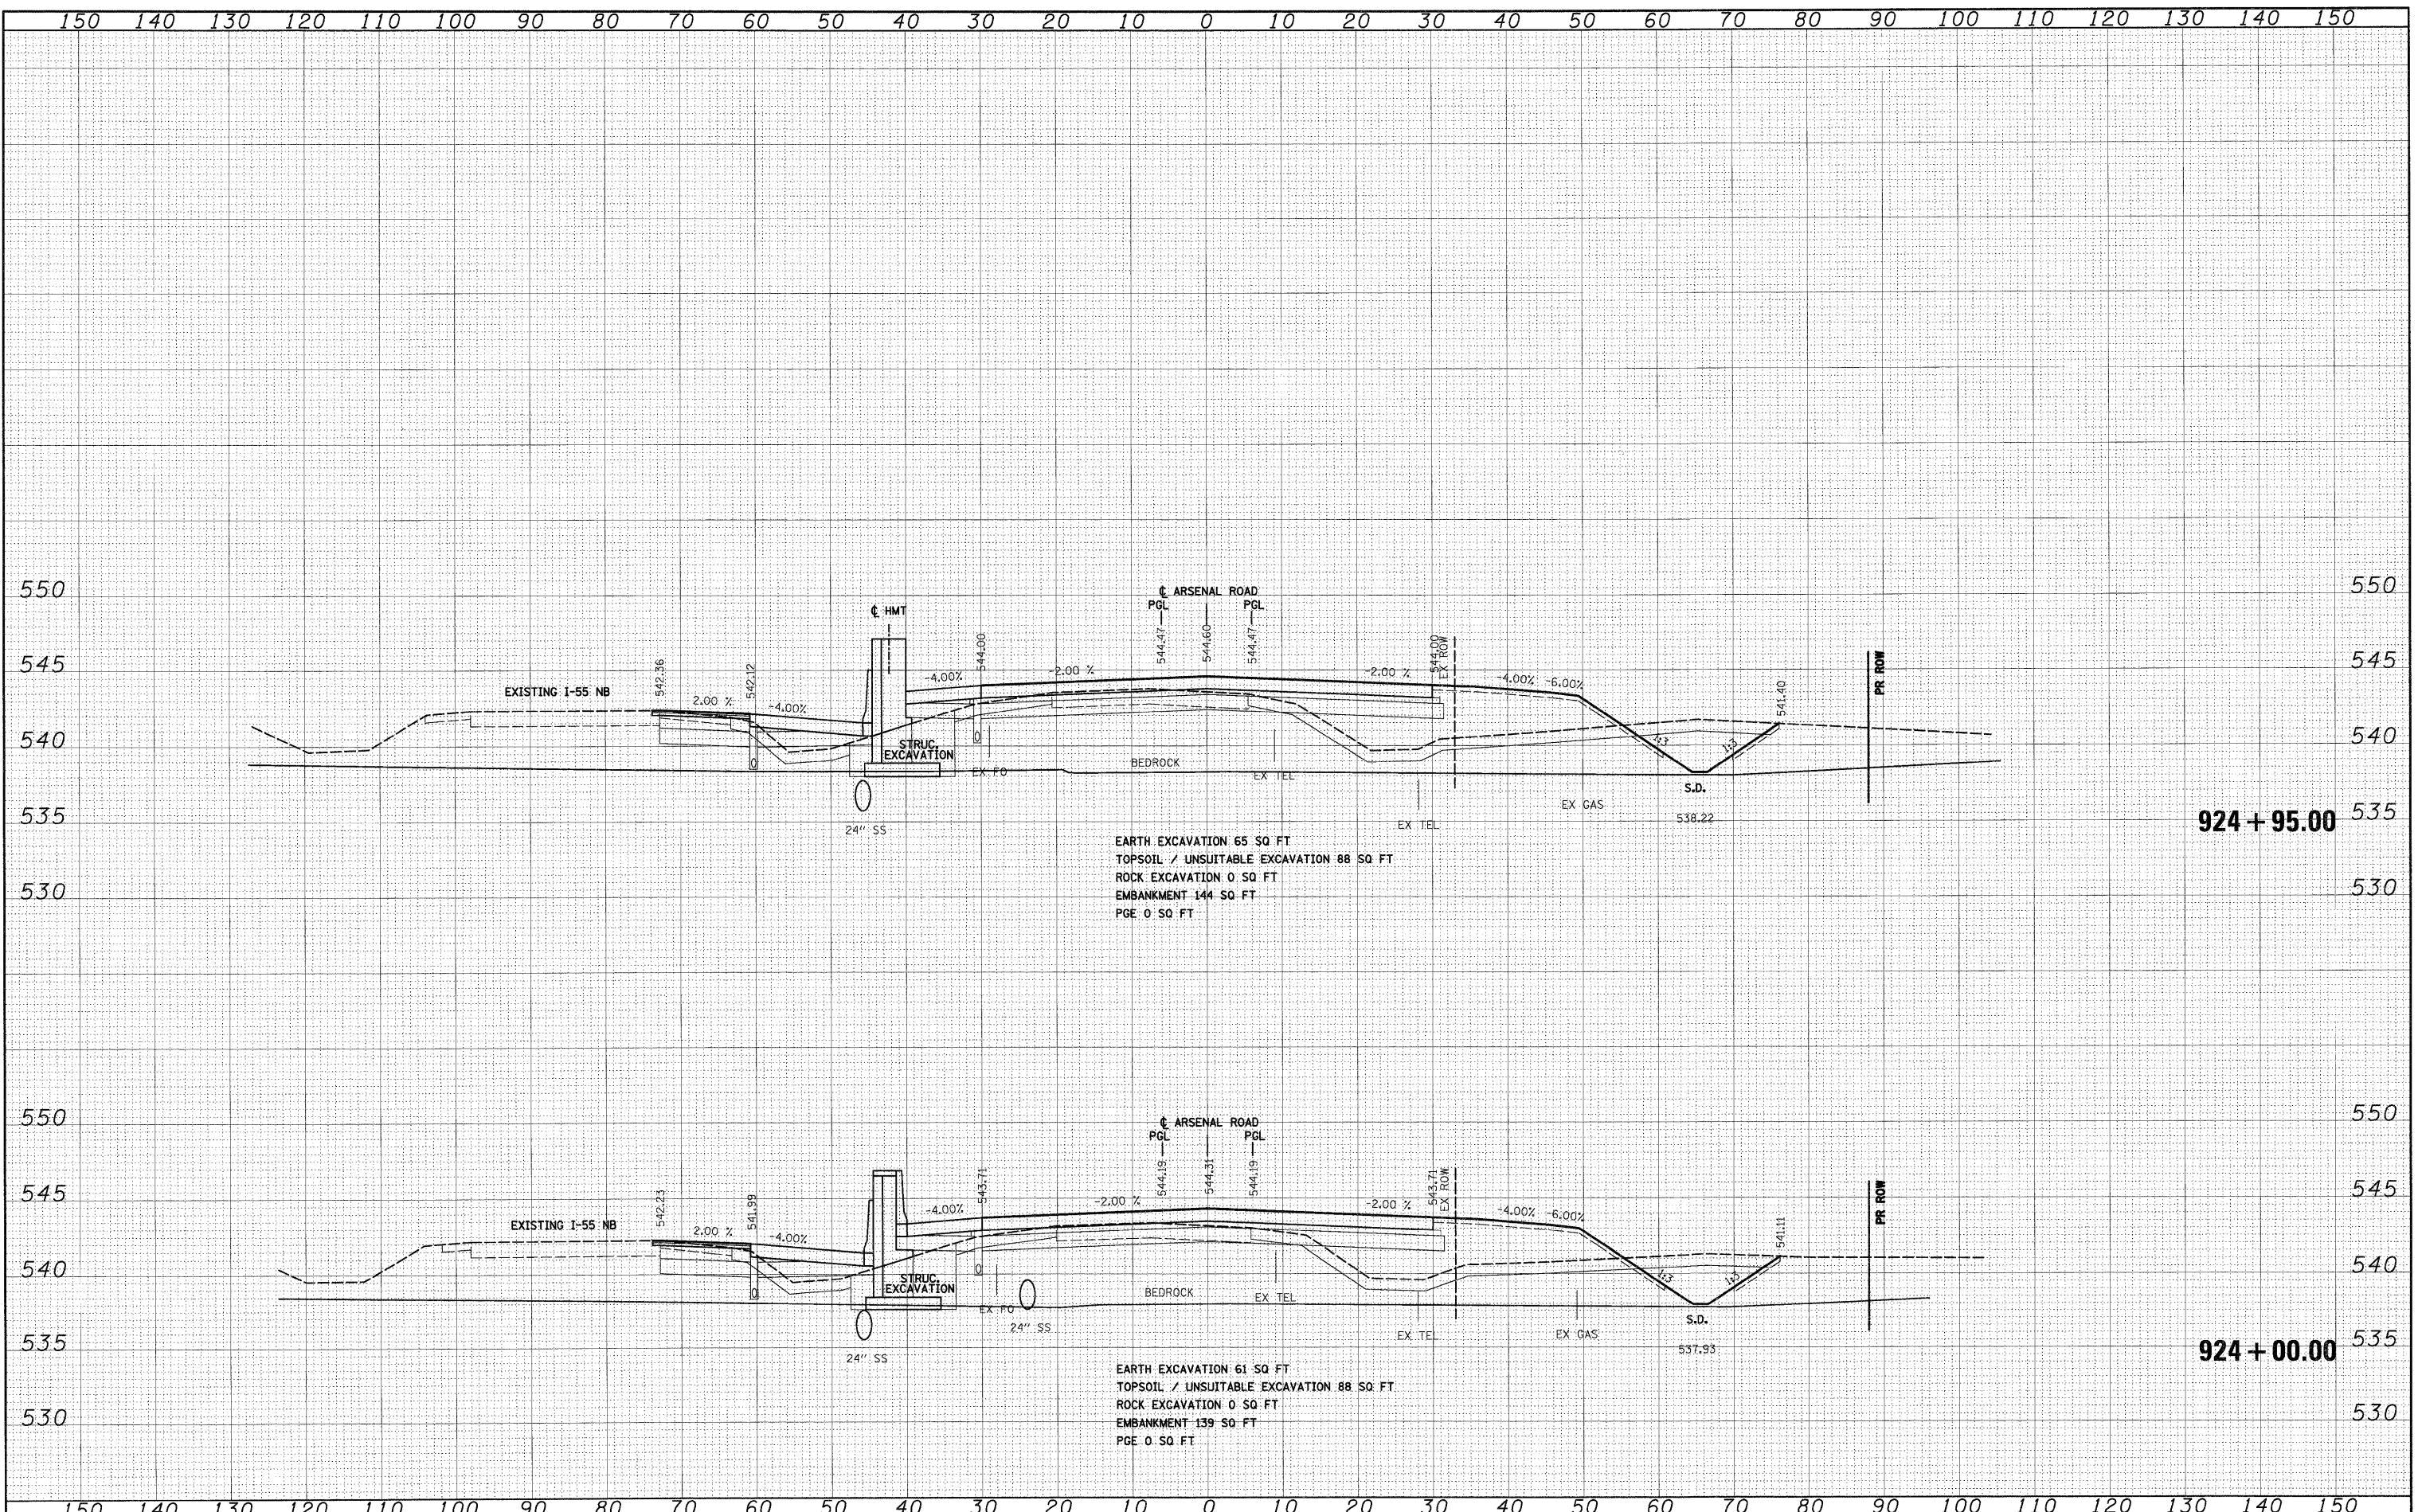

FILE NAME = D:\160F12-SHT-XSSHT01.dgn  
 USER NAME = TKluugel  
 DESIGNED - TRK  
 DRAWN - TRK  
 CHECKED - DLT  
 DATE - 2/4/11

REVIS	REVISED -
REVIS	REVISED -
REVIS	REVISED -
REVIS	REVISED -

**STATE OF ILLINOIS  
 DEPARTMENT OF TRANSPORTATION**

**ARSENAL ROAD CROSS SECTIONS**

SCALE: 1"=10'H; 1"=5'V SHEET NO. 12 OF 62 SHEETS STA. 924+00.00 TO STA. 924+95.00

F.A.I. RTE.	SECTION	COUNTY	TOTAL SHEETS	SHEET NO.
55	99-2HB-2B-1	WILL	756	613
CONTRACT NO. 60F12				
FED. ROAD DIST. NO. 1 ILLINOIS FED. AID PROJECT				