


DATE	
BY	
FINAL SURVEY	
NOTE BOOK	
NO.	

DATE	
BY	
ORIGINAL SURVEY	
NOTE BOOK	
NO.	

McDonough Associates Inc.
 Engineers / Architects
 100 East Randolph Street, Chicago, Illinois 60601

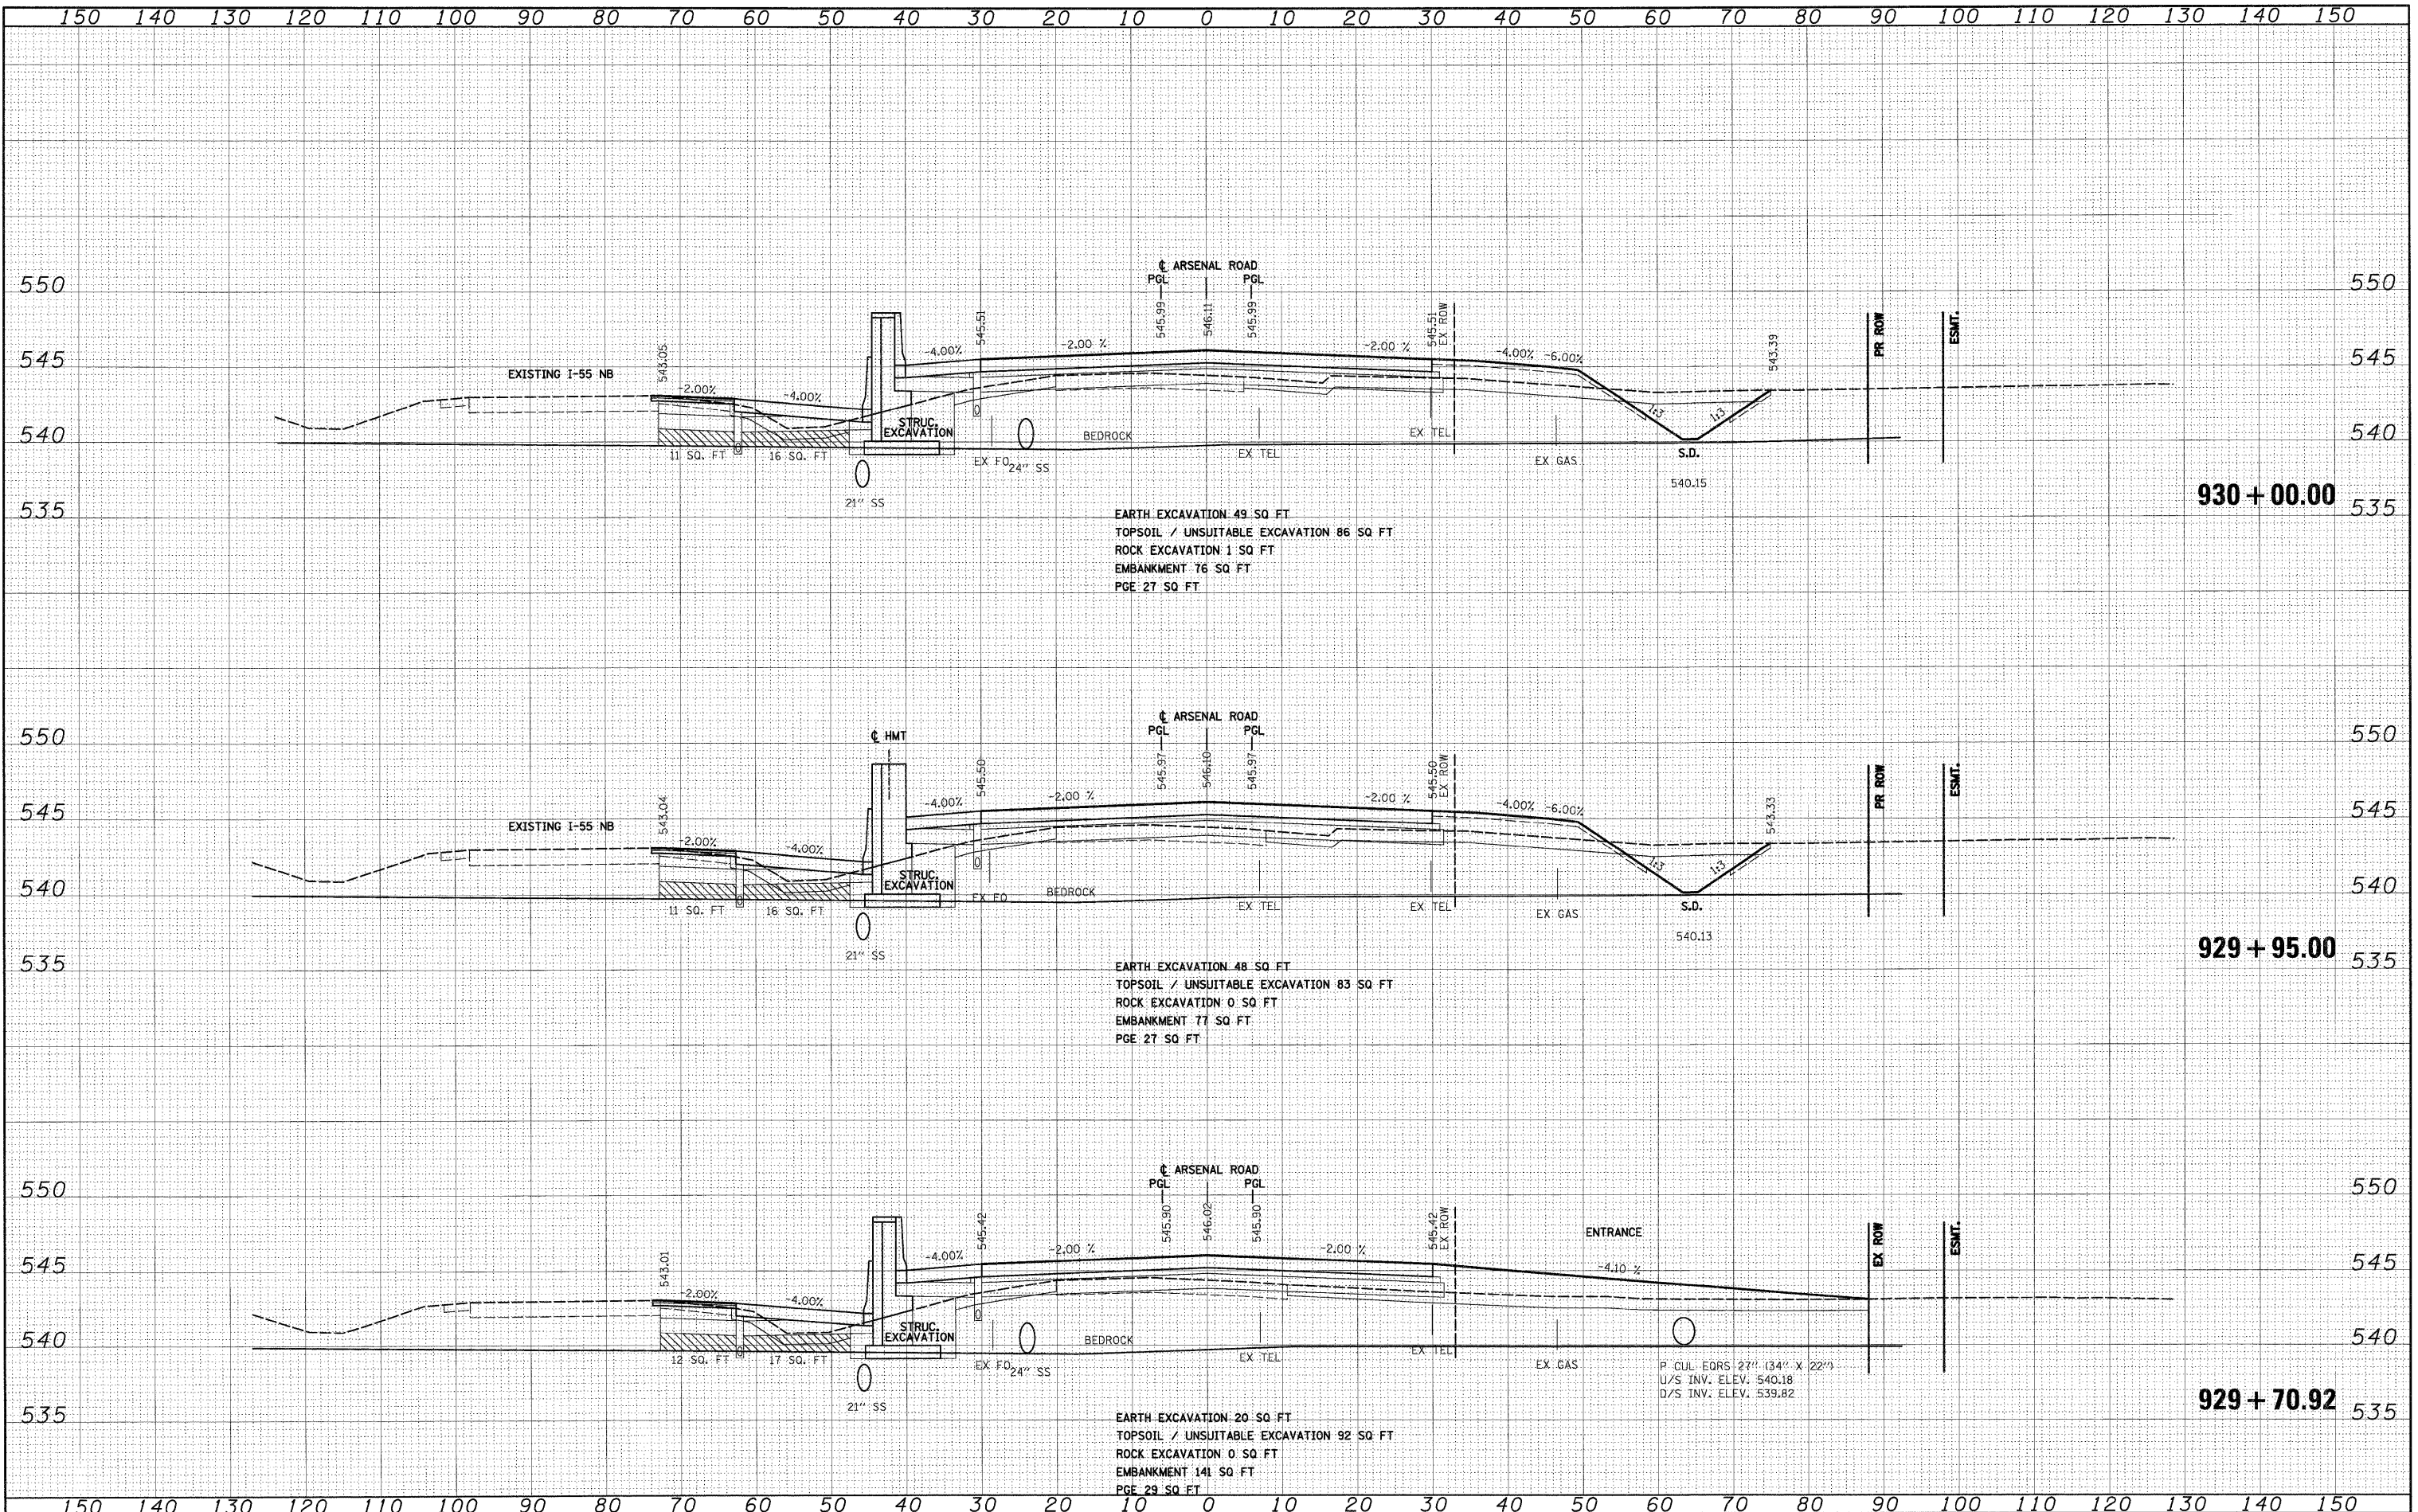

FILE NAME = D:\B2F12-SHT-XSSH01.dgn	USER NAME = TKluemel	DESIGNED - TRK	REVISED -	STATE OF ILLINOIS DEPARTMENT OF TRANSPORTATION	ARSENAL ROAD CROSS SECTIONS	F.A.1 R.T.E. 55	SECTION 99-2HB-2B-1	COUNTY WILL	TOTAL SHEETS 756	SHEET NO. 616	
PLOT SCALE = 1:10	CHECKED - DLT	REVISED -	REVISED -			SCALE: 1"=10'H; 1"=5'V	SHEET NO. 15 OF 62 SHEETS	STA. 929+70.92 TO STA. 930+00.00	CONTRACT NO. 60F12		
PLOT DATE = 2/3/2011	DATE - 2/4/11	REVISED -	REVISED -			FED. ROAD DIST. NO. 1 ILLINOIS FED. AID PROJECT					