


DATE	
BY	
FINAL SURVEY	
PLotted	
NOTE BOOK	
AREAS CHECKED	
NO.	

DATE	
BY	
ORIGINAL SURVEY	
PLotted	
NOTE BOOK	
AREAS CHECKED	
NO.	

McDonough Associates Inc.
 Engineers/Architects
 70 East Randolph Street, Chicago, Illinois 60601

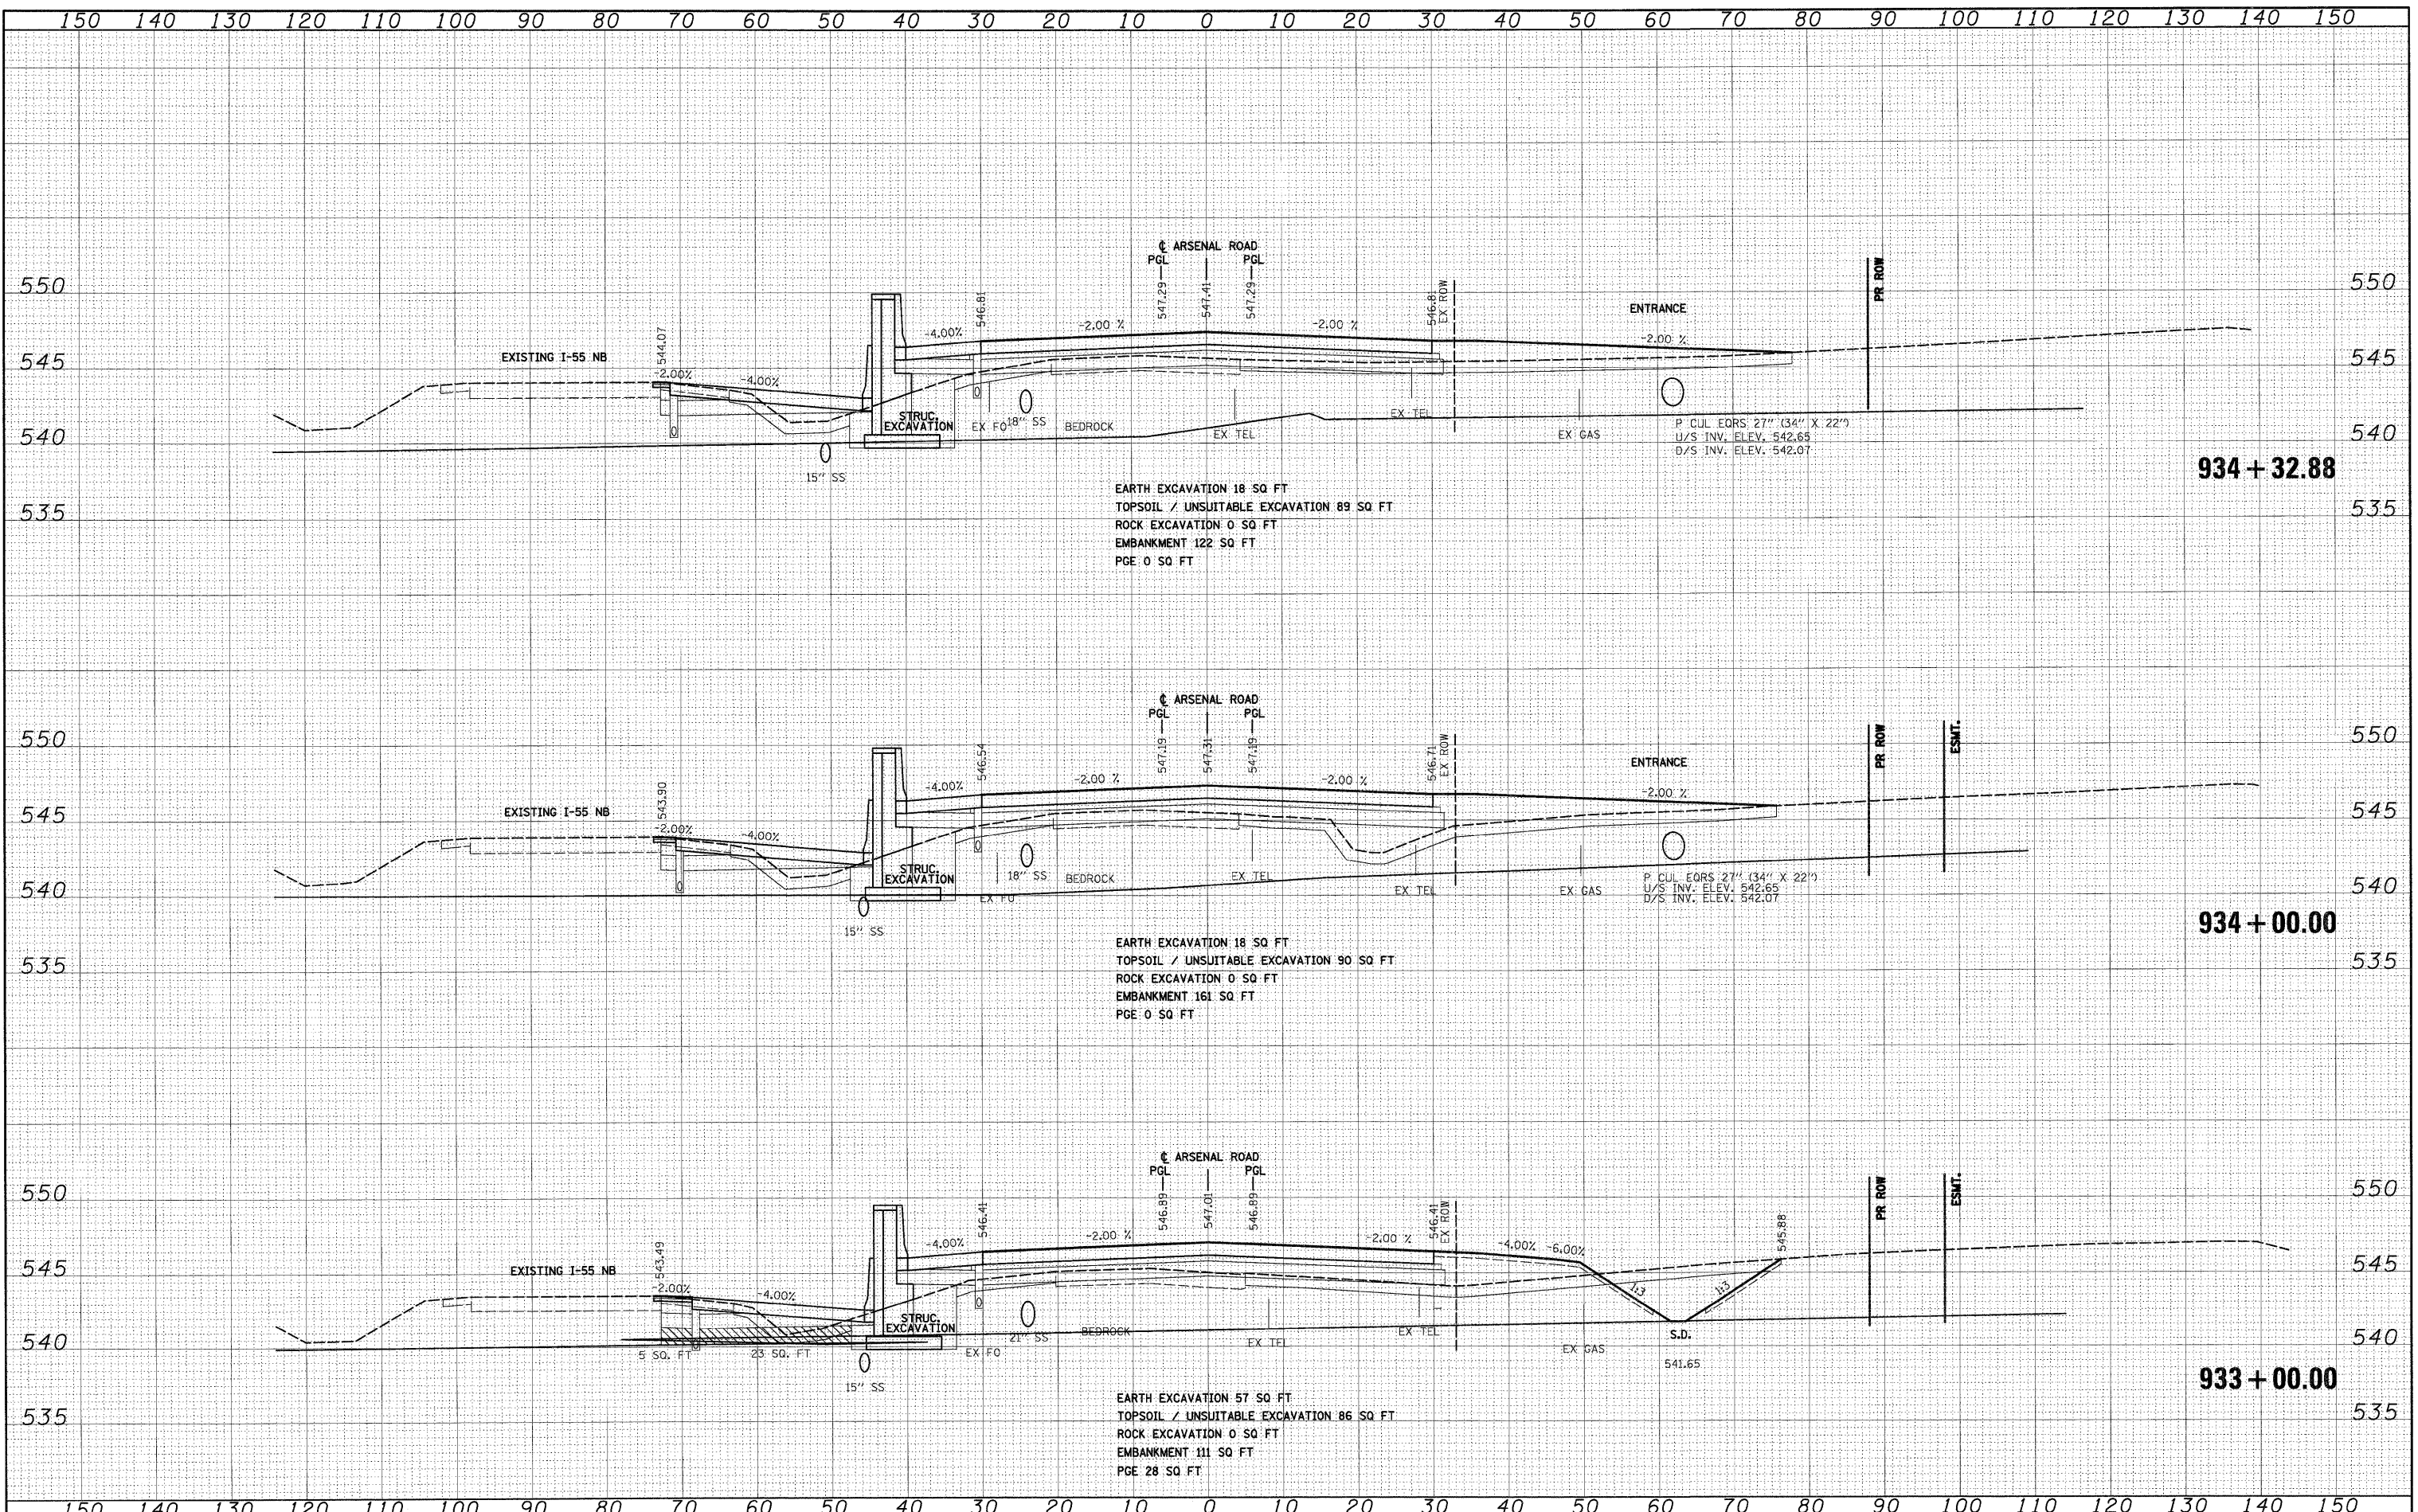

FILE NAME =	USER NAME = TKluegel	DESIGNED - TRK	REVISED -	STATE OF ILLINOIS DEPARTMENT OF TRANSPORTATION	ARSENAL ROAD CROSS SECTIONS	F.A.I. RTE.	SECTION	COUNTY	TOTAL SHEETS	SHEET NO.	
D16WF12-SHT-XSHT01.dgn		DRAWN - TRK	REVISED -			55	99-2HB-2B-1	WILL	756	618	
		CHECKED - DLT	REVISED -			CONTRACT NO. 60F12					
		DATE - 2/4/11	REVISED -			SCALE: 1"=10'H; 1"=5'V SHEET NO. 17 OF 62 SHEETS STA. 933+00.00 TO STA. 934+32.88 FED. ROAD DIST. NO. 1 ILLINOIS FED. AID PROJECT					