


FINAL SURVEY	NO. _____
NO. _____	DATE _____
BY _____	DATE _____
SURVEYED	AREAS CHECKED
TEMPLATE	AREAS CHECKED
NO. _____	DATE _____

ORIGINAL SURVEY	NO. _____
NO. _____	DATE _____
BY _____	DATE _____
SURVEYED	AREAS CHECKED
TEMPLATE	AREAS CHECKED
NO. _____	DATE _____

**McDonough Associates Inc.**  
 Engineers/Architects  
 198 East Randolph Street, Chicago, Illinois 60601

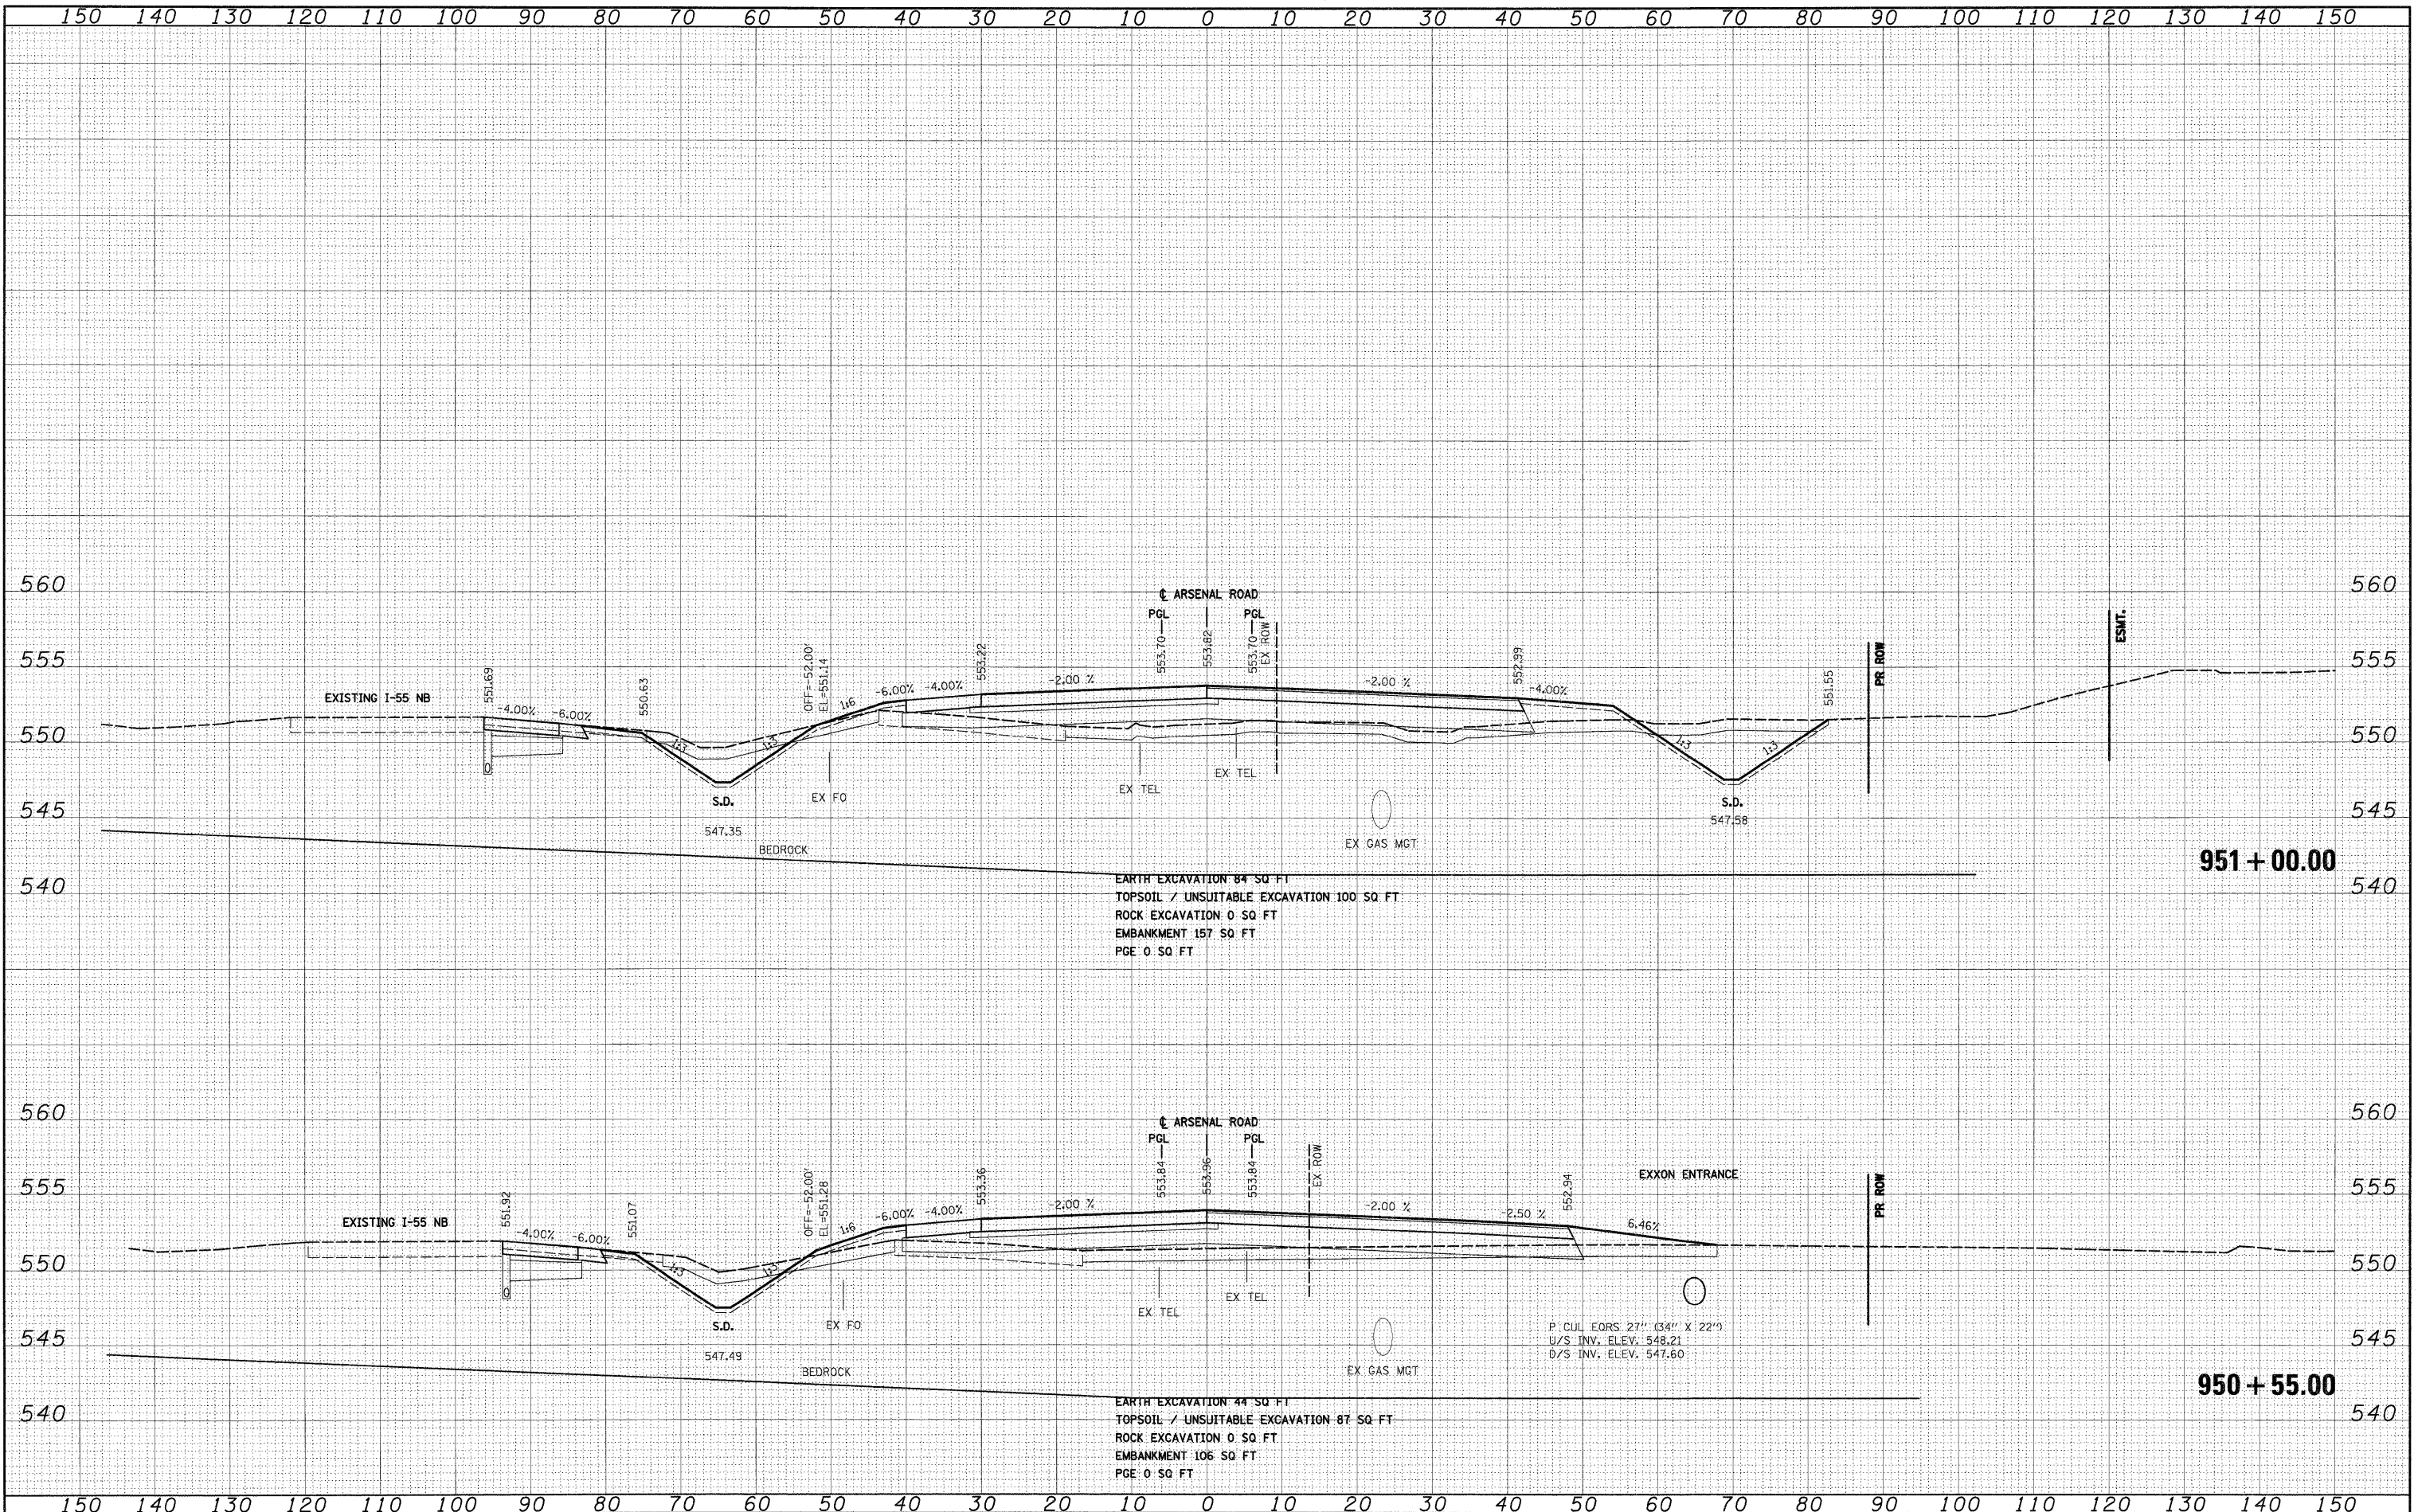

FILE NAME = D:\0\F12-SHT-X55-1\01.dgn

USFR NAME = TKuaegal	DESIGNED - TRK	REVISED -
PLOT SCALE = 1:10	DRAWN - TRK	REVISED -
PLOT DATE = 2/3/2011	CHECKED - DLT	REVISED -
	DATE - 2/4/11	REVISED -

DESIGNED - TRK	REVISED -
DRAWN - TRK	REVISED -
CHECKED - DLT	REVISED -
DATE - 2/4/11	REVISED -

**STATE OF ILLINOIS  
 DEPARTMENT OF TRANSPORTATION**

**ARSENAL ROAD CROSS SECTIONS**  
 SCALE: 1"=10'H; 1"=5'V SHEET NO. 29 OF 62 SHEETS STA. 950+55.00 TO STA. 951+00.00

F.A. 1	SECTION	COUNTY	TOTAL SHEETS	SHEET NO.
RTE. 55	99-2HB-2B-1	WILL	756	630
CONTRACT NO. 60F12			ILLINOIS FED. AID PROJECT	