


DATE	
BY	
FINAL SURVEY	
SURVEYED	
NOTE BOOK	
TEMPLATE	
AREAS	
AREAS CHECKED	
NO.	

DATE	
BY	
ORIGINAL SURVEY	
SURVEYED	
NOTE BOOK	
TEMPLATE	
AREAS	
AREAS CHECKED	
NO.	

McDonough Associates Inc.
 Engineers/Architects
 130 East Randolph Street, Chicago, Illinois 60601

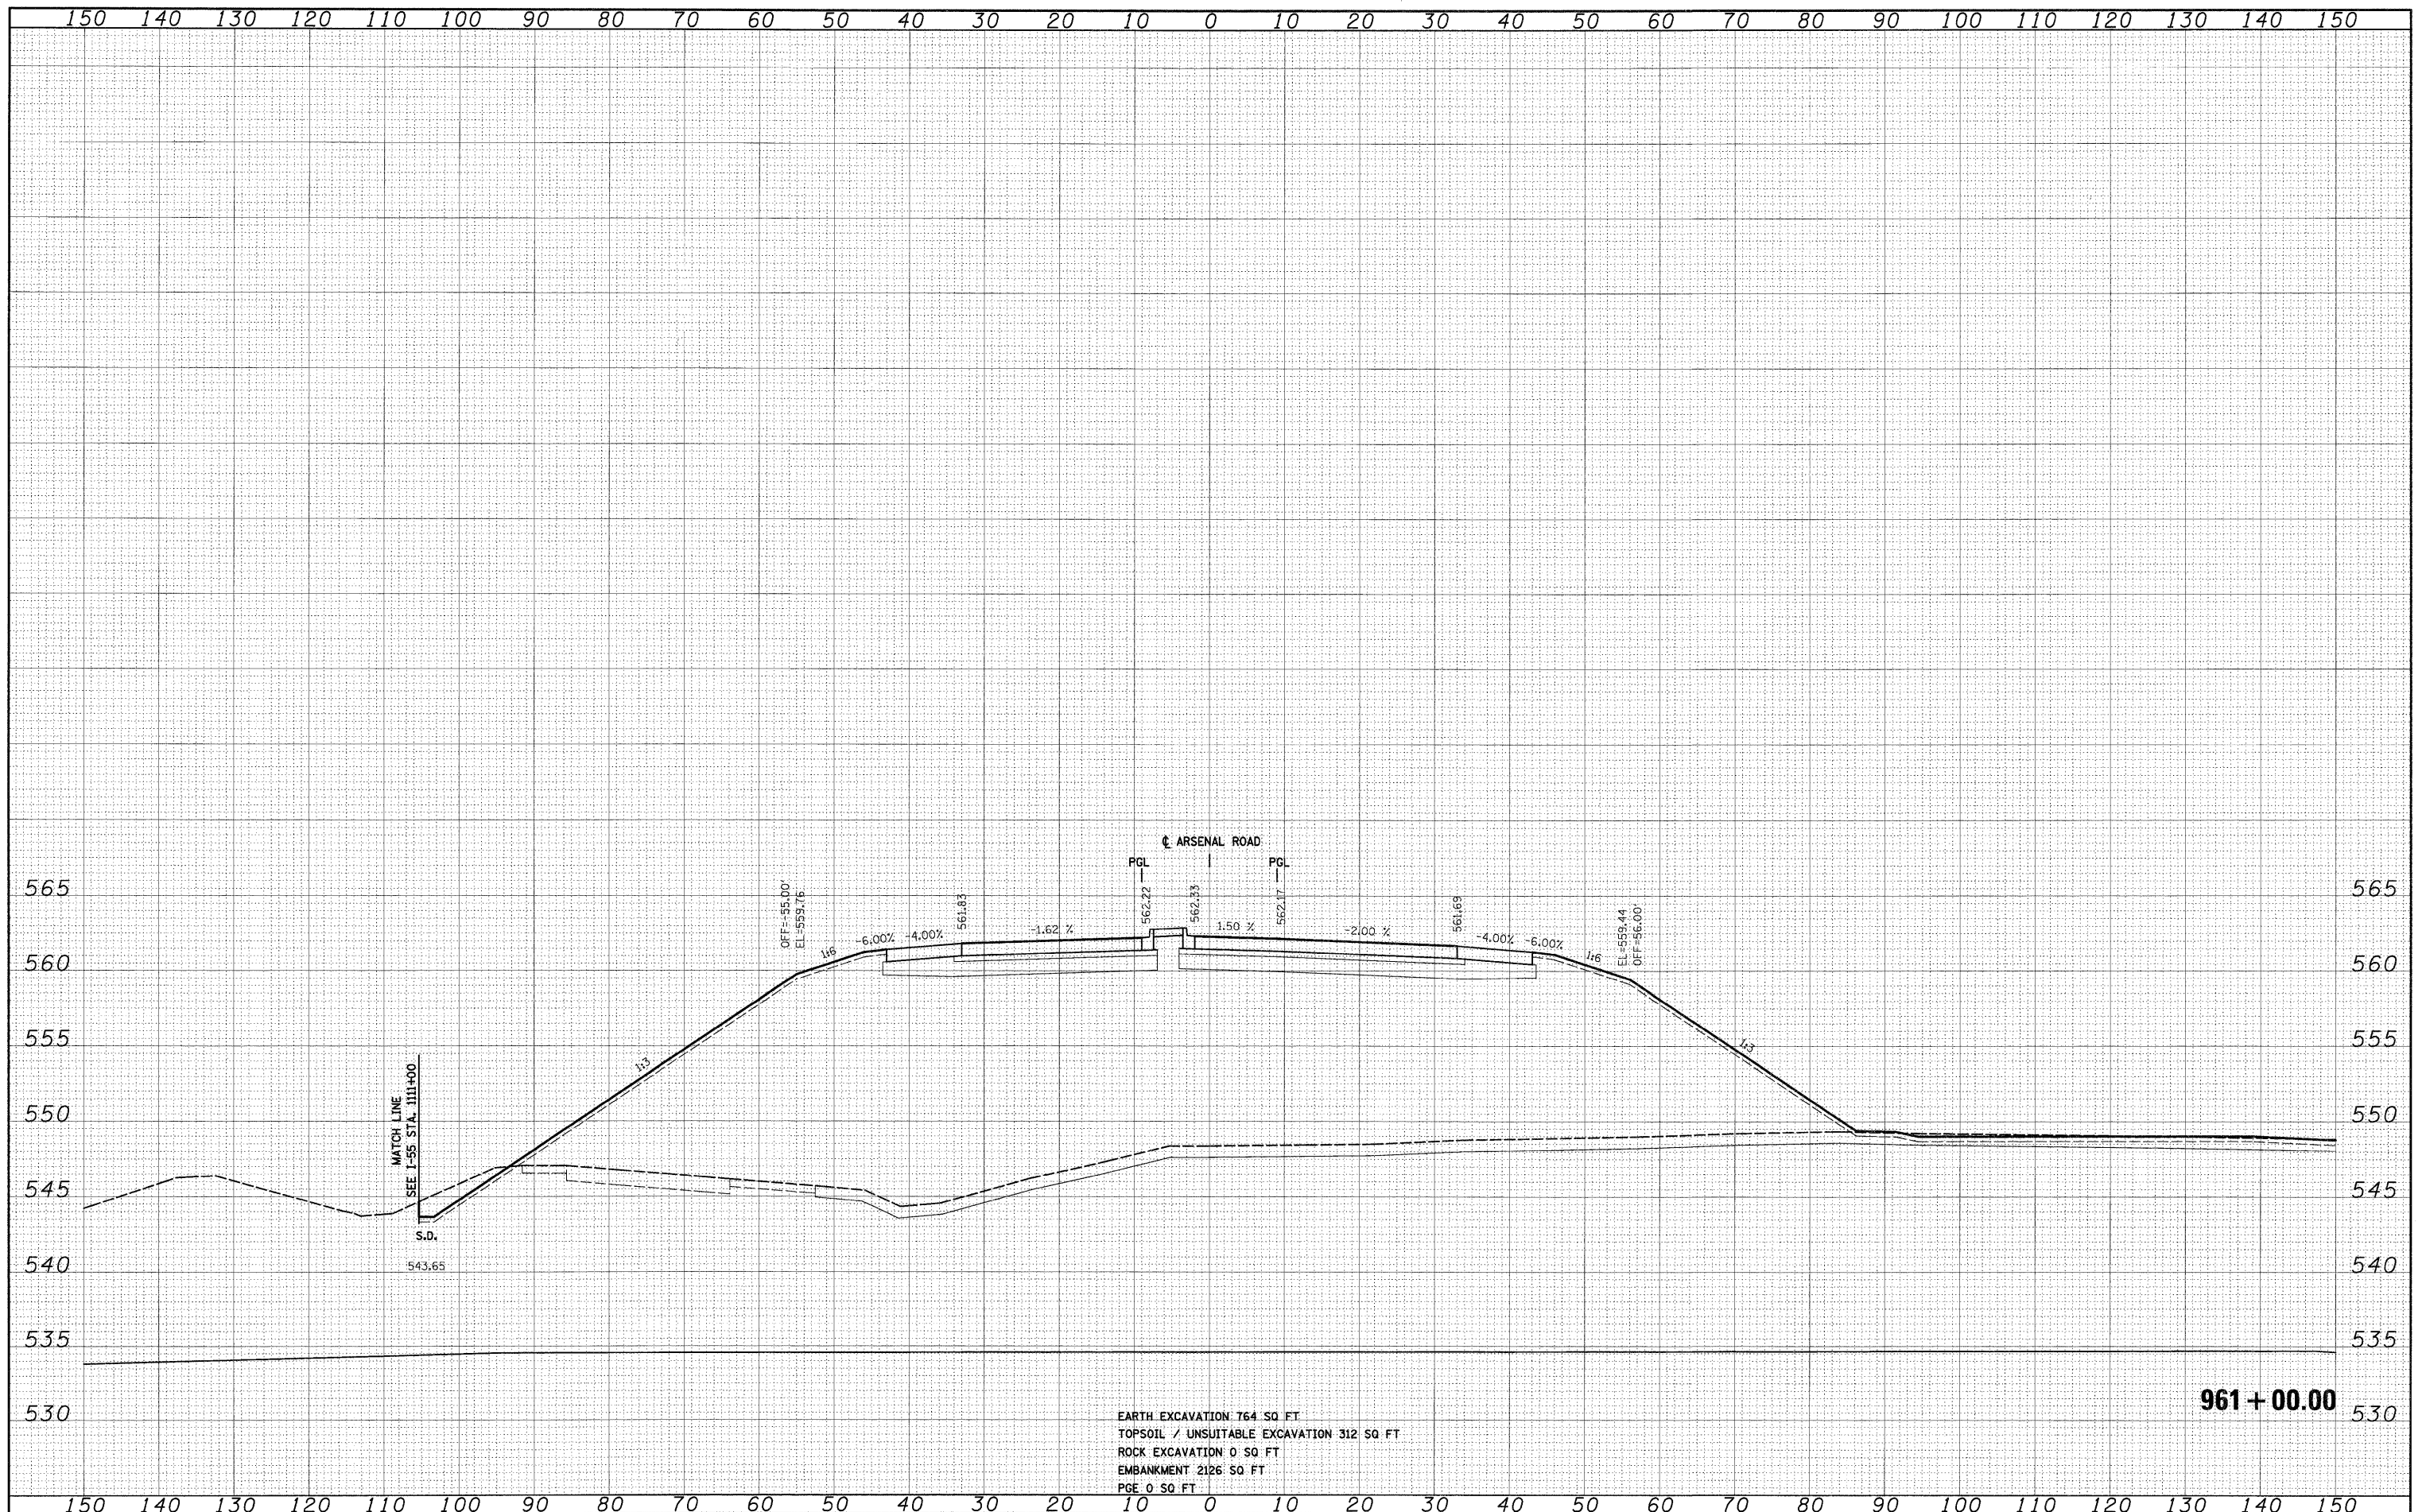

EARTH EXCAVATION: 764 SQ. FT.
 TOPSOIL / UNSUITABLE EXCAVATION: 312 SQ. FT.
 ROCK EXCAVATION: 0 SQ. FT.
 EMBANKMENT: 2126 SQ. FT.
 PGE: 0 SQ. FT.

961 + 00.00

FILE NAME = D:\160\F12-SHT-XSSHT\01.dgn
 USER NAME = TK\uegal
 PLOT SCALE = 1:10
 PLOT DATE = 2/3/2011

DESIGNED -	TRK	REVISED -	
DRAWN -	TRK	REVISED -	
CHECKED -	DLT	REVISED -	
DATE -	2/4/11	REVISED -	

STATE OF ILLINOIS
 DEPARTMENT OF TRANSPORTATION

ARSENAL ROAD CROSS SECTIONS
 SCALE: 1"=10'H; 1"=5'V SHEET NO. 37 OF 62 SHEETS STA. 961+00.00 TO STA. 961+00.00

F.A.I. RTE.	SECTION	COUNTY	TOTAL SHEETS	SHEET NO.
55	99-2HB-2B-1	WILL	756	638
CONTRACT NO. 60F12				
FED. ROAD DIST. NO. 1 ILLINOIS FED. AID PROJECT				