


DATE	
BY	
FINAL SURVEY	
SURVEYED	
NOTE BOOK	
TEMPLATE	
AREAS CHECKED	
NO.	

DATE	
BY	
ORIGINAL SURVEY	
SURVEYED	
NOTE BOOK	
TEMPLATE	
AREAS CHECKED	
NO.	

McDonough Associates Inc.  
 Engineers / Architects  
 50 East Franklin Street, Chicago, Illinois 60601

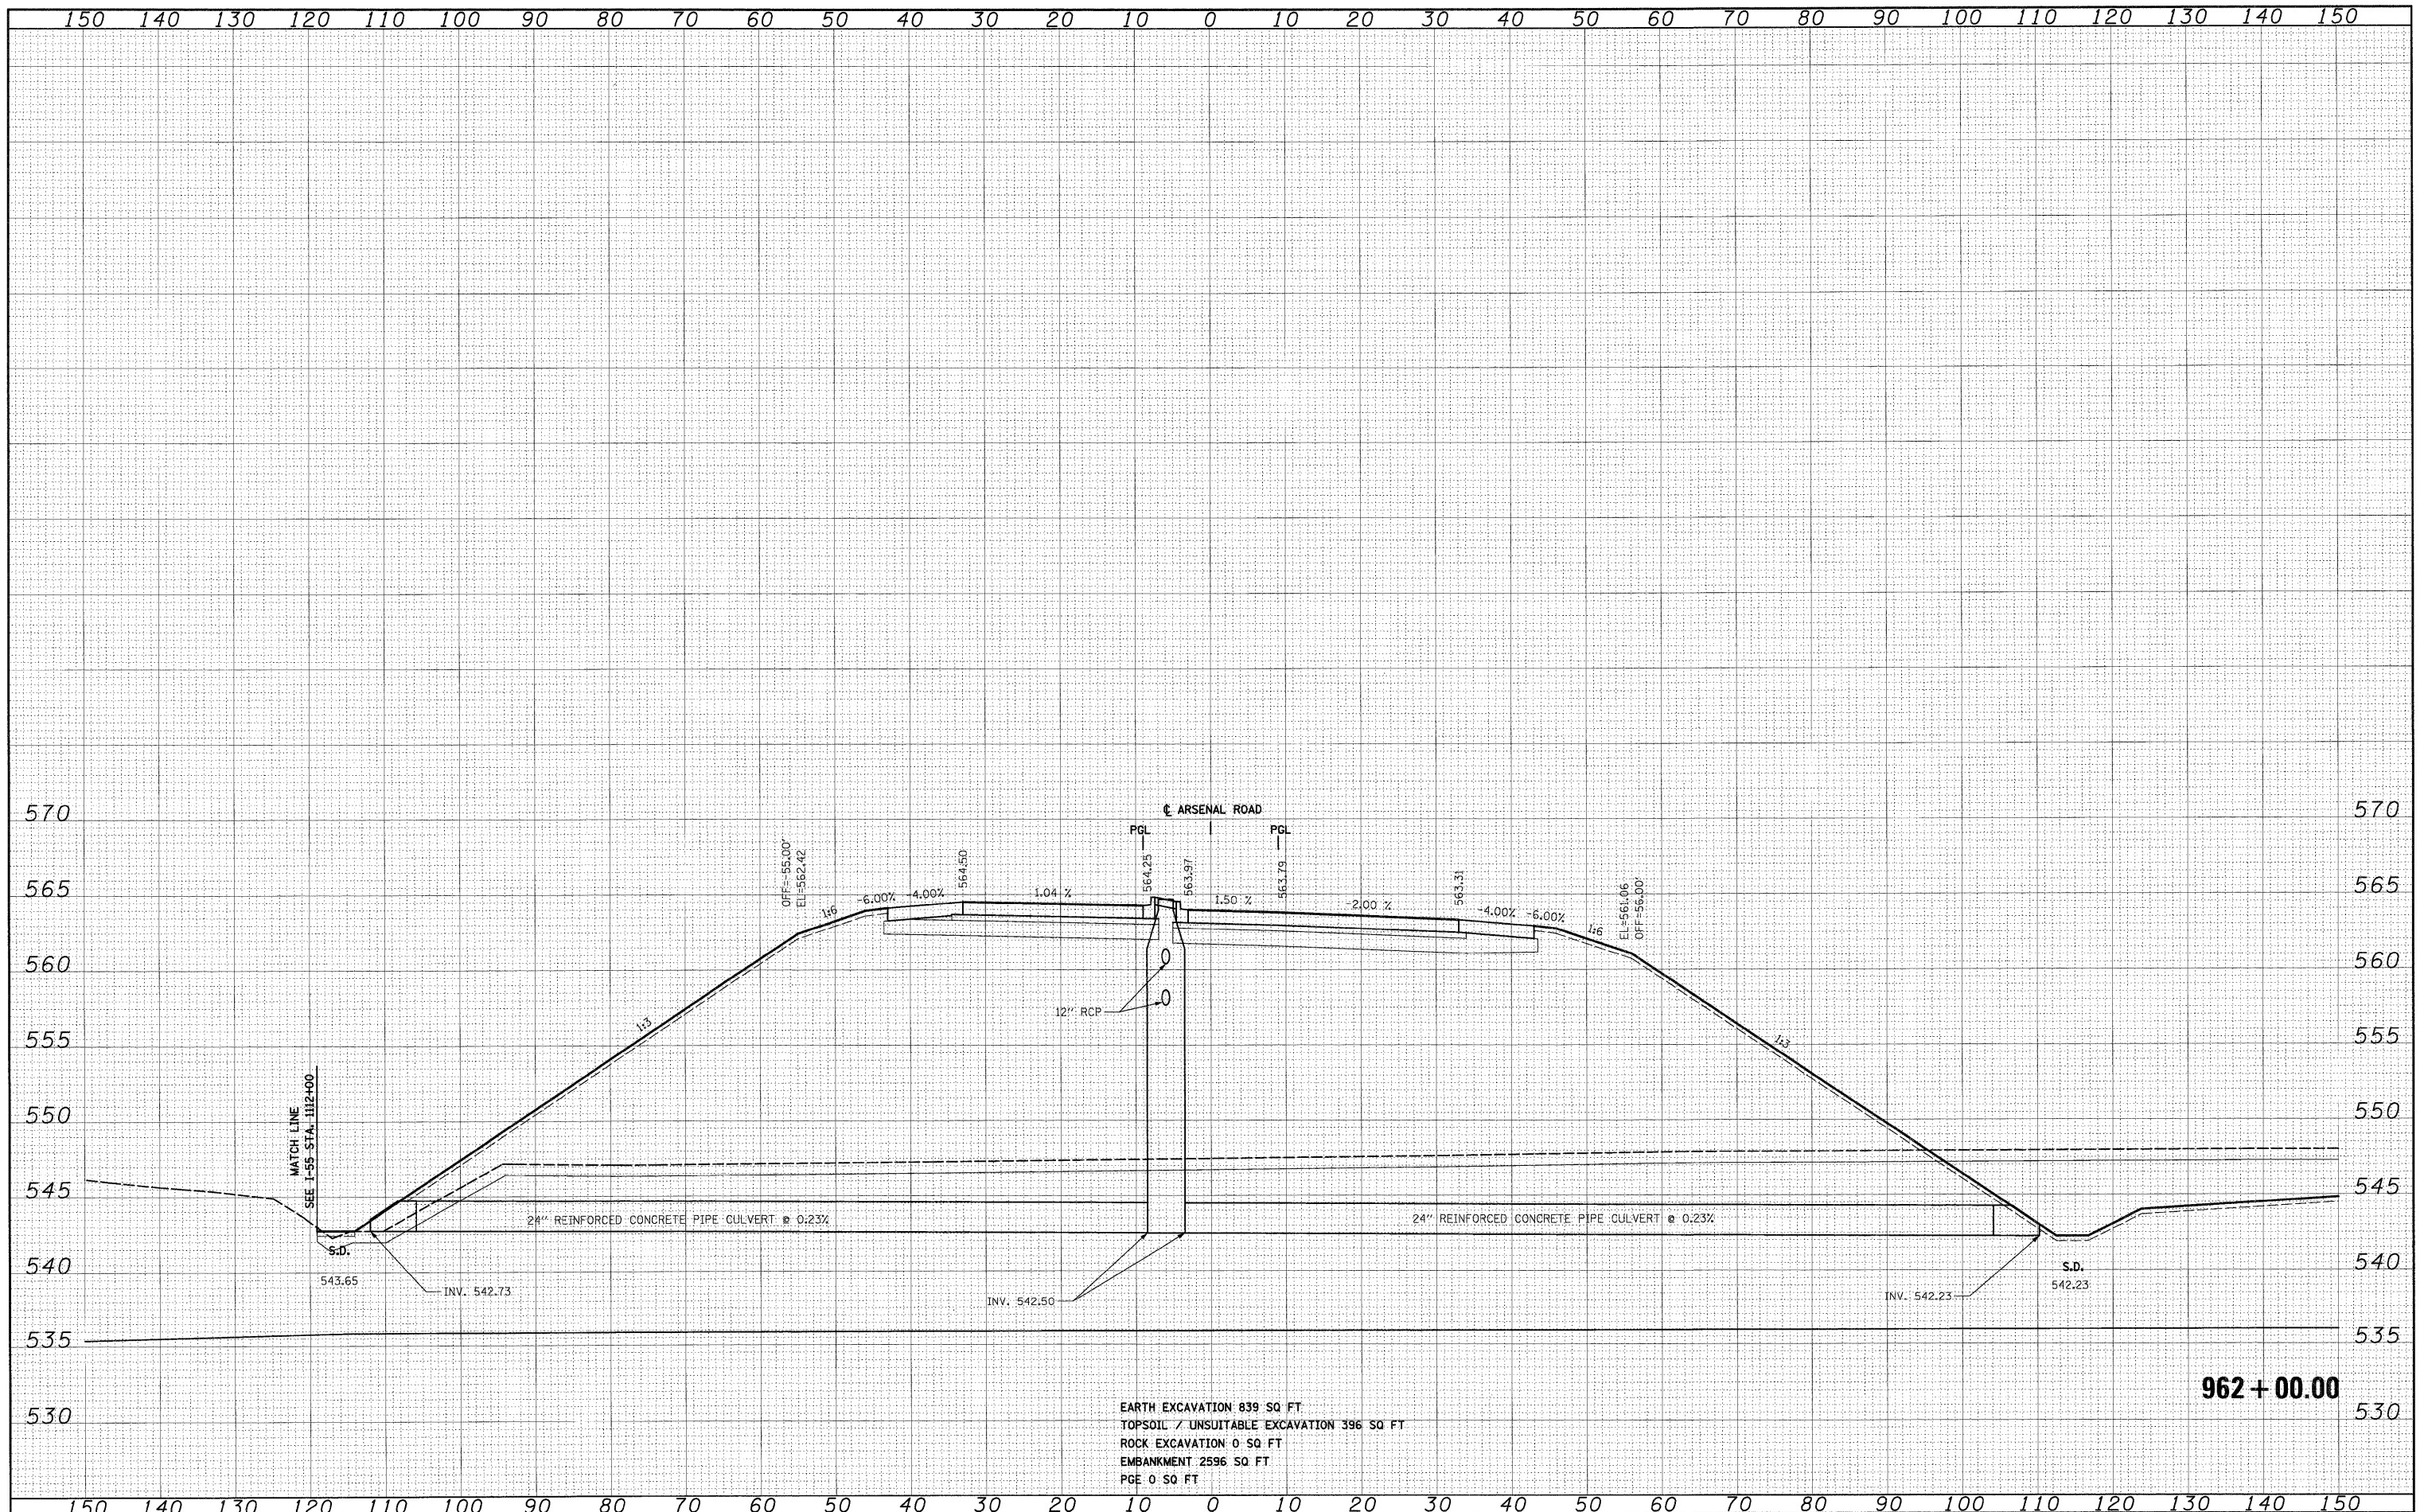

EARTH EXCAVATION 839 SQ FT  
 TOPSOIL / UNSUITABLE EXCAVATION 396 SQ FT  
 ROCK EXCAVATION 0 SQ FT  
 EMBANKMENT 2596 SQ FT  
 PGE 0 SQ FT

962 + 00.00

FILE NAME = D:\809\12-SHT-XSSH101.dgn

USER NAME = tkuegal	DESIGNED - TRK	REVISED -
	DRAWN - TRK	REVISED -
PLOT SCALE = 1:10	CHECKED - DLT	REVISED -
PLOT DATE = 2/3/2011	DATE - 2/4/11	REVISED -

STATE OF ILLINOIS  
 DEPARTMENT OF TRANSPORTATION

ARSENAL ROAD CROSS SECTIONS

SCALE: 1"=10'H; 1"=5'V SHEET NO. 38 OF 62 SHEETS STA. 962+00.00 TO STA. 962+00.00

F.A.I. RTE.	SECTION	COUNTY	TOTAL SHEETS	SHEET NO.
55	99-2HB-2B-1	WILL	756	639
CONTRACT NO. 60F12				
FED. ROAD DIST. NO. 1 ILLINOIS FED. AID PROJECT				