


FINAL SURVEY	SURVEYED	DATE
NOTE BOOK	TEMPLATE	BY
NO.	AREAS CHECKED	

ORIGINAL SURVEY	SURVEYED	DATE
NOTE BOOK	TEMPLATE	BY
NO.	AREAS CHECKED	

McDonough Associates Inc.
 Engineers/Architects
 330 East Randolph Street, Chicago, Illinois 60601

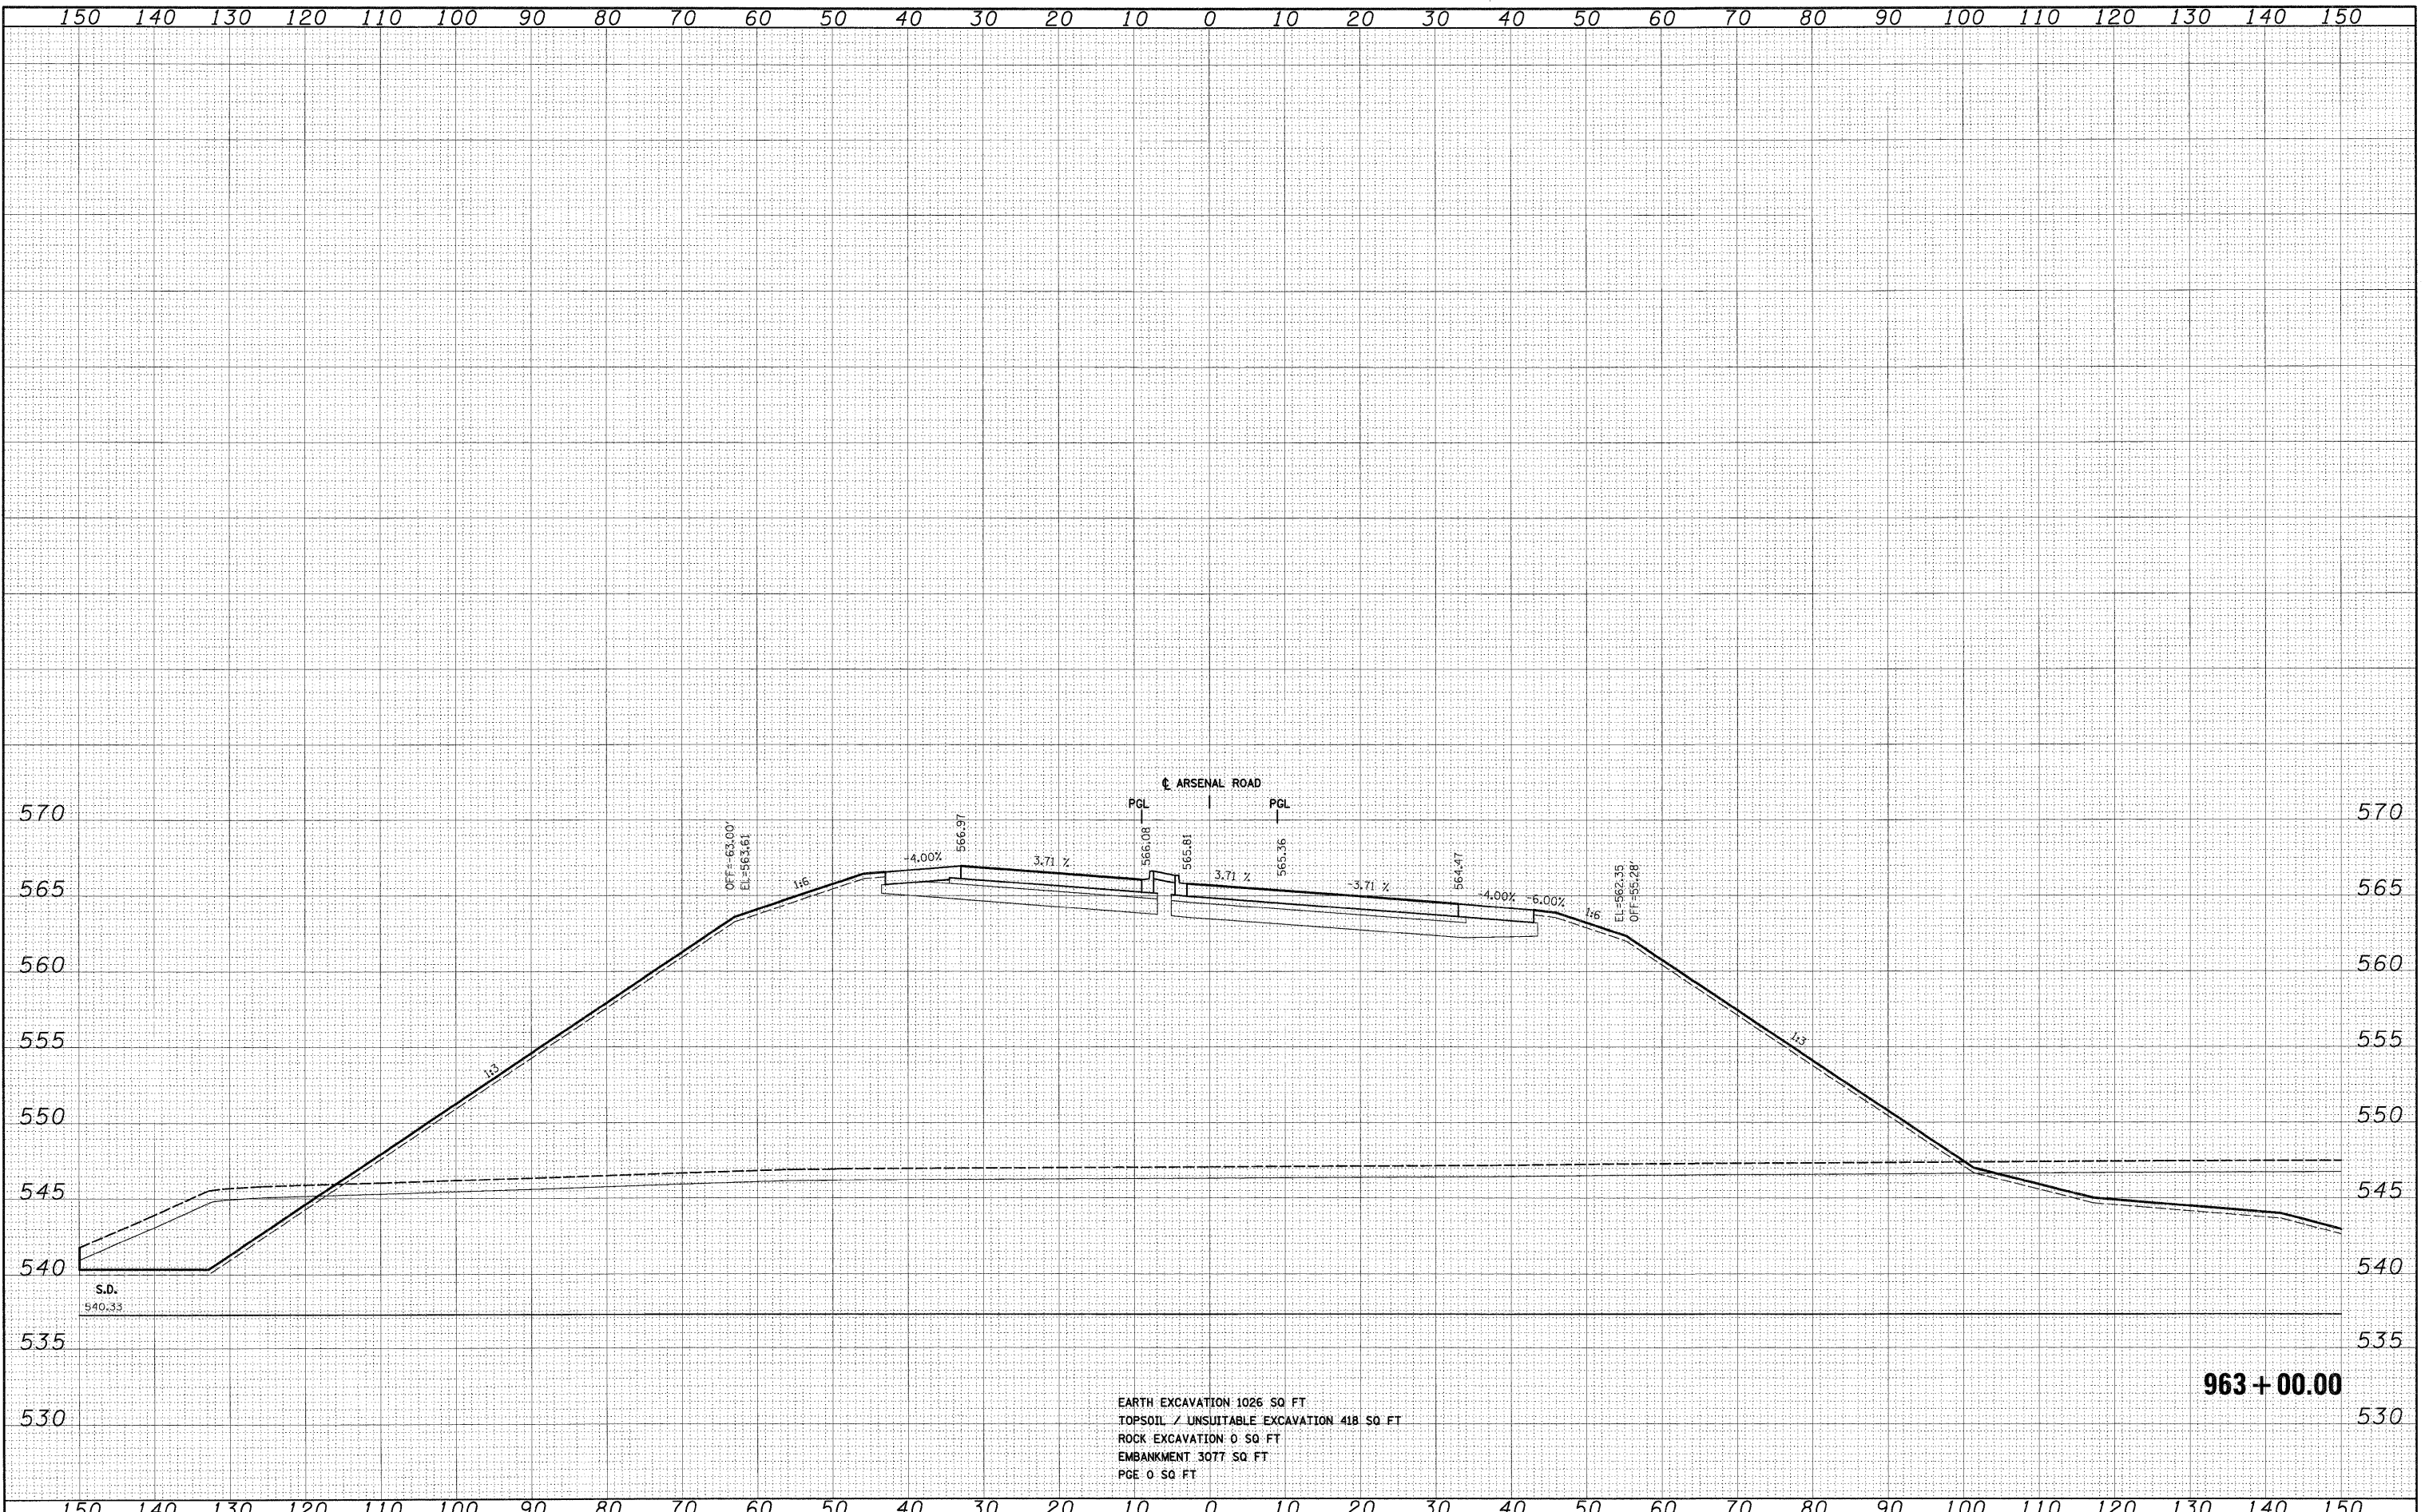

EARTH EXCAVATION 1026 SQ FT
 TOPSOIL / UNSUITABLE EXCAVATION 418 SQ FT
 ROCK EXCAVATION 0 SQ FT
 EMBANKMENT 3077 SQ FT
 PGE 0 SQ FT

FILE NAME =
 D160F12-SHT-XSSHT01.dgn

USER NAME = TK1uegel	DESIGNED - TRK	REVISED -
	DRAWN - TRK	REVISED -
PLOT SCALE = 1:10	CHECKED - DLT	REVISED -
PLOT DATE = 2/3/2011	DATE - 2/4/11	REVISED -

STATE OF ILLINOIS
DEPARTMENT OF TRANSPORTATION

ARSENAL ROAD CROSS SECTIONS
 SCALE: 1"=10'H; 1/4"=5' V SHEET NO. 39 OF 62 SHEETS STA. 963+00.00 TO STA. 963+00.00

F.A.I. RTE. 55	SECTION 99-2HB-2B-1	COUNTY WILL	TOTAL SHEETS 756	SHEET NO. 640
CONTRACT NO. 60F12			ILLINOIS FED. AID PROJECT	