


| | | | |
|---------------|----------|----|------|
| FINAL SURVEY | SURVEYED | BY | DATE |
| NOTE BOOK | TEMPLATE | | |
| AREAS CHECKED | | | |
| NO. | | | |

| | | | |
|-----------------|----------|----|------|
| ORIGINAL SURVEY | SURVEYED | BY | DATE |
| NOTE BOOK | TEMPLATE | | |
| AREAS CHECKED | | | |
| NO. | | | |

McDonough Associates Inc.
 Engineers Architects
 191 East Randolph Street, Chicago, Illinois 60601

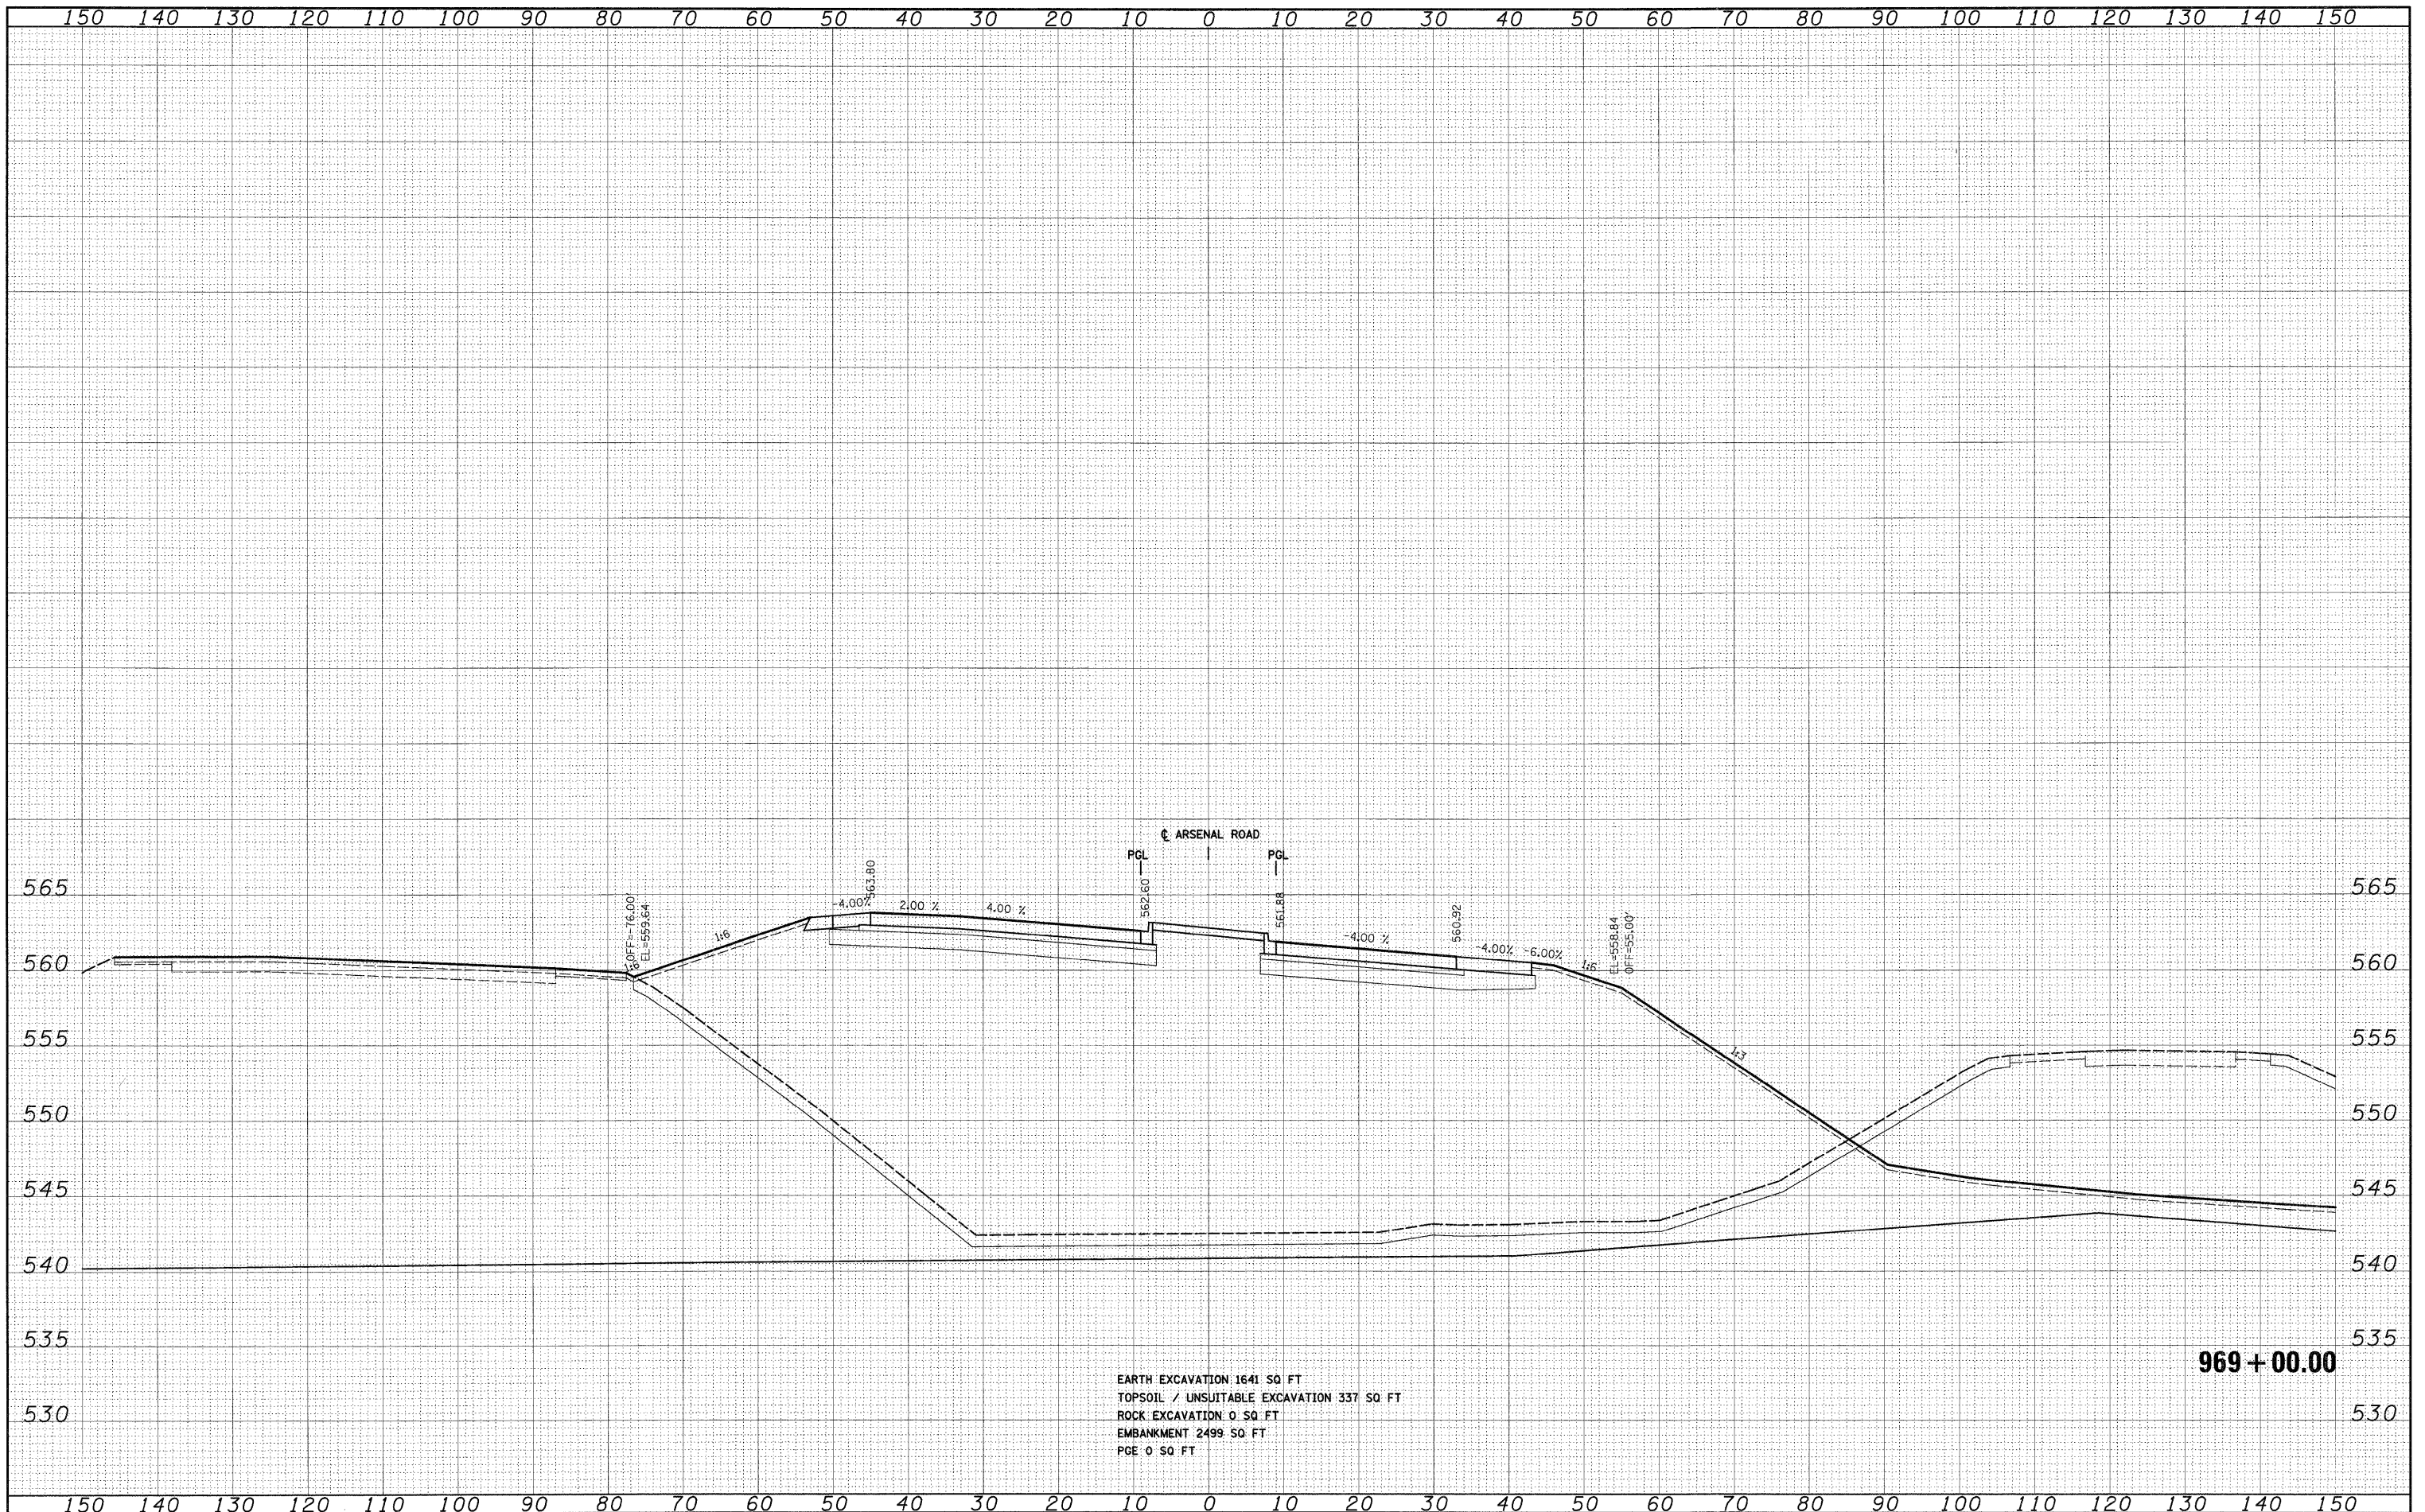

FILE NAME = D:\B&F12-SHT-XSSH201.dgn

USER NAME = TKLuegal
 DESIGNED - TRK
 DRAWN - TRK
 CHECKED - DLT
 DATE - 2/4/11

REVISED -
 REVISED -
 REVISED -
 REVISED -

**STATE OF ILLINOIS
 DEPARTMENT OF TRANSPORTATION**

ARSENAL ROAD CROSS SECTIONS
 SCALE: 1"=10'H; 1"=5'V SHEET NO. 45 OF 62 SHEETS STA. 969+00.00 TO STA. 969+00.00

| F.A.I. RTE. | SECTION | COUNTY | TOTAL SHEETS | SHEET NO. |
|---|-------------|--------|--------------|-----------|
| 55 | 99-2HB-2B-1 | WILL | 756 | 646 |
| CONTRACT NO. 60F12 | | | | |
| FED. ROAD DIST. NO. 1 ILLINOIS FED. AID PROJECT | | | | |