


DATE	
BY	
FINAL SURVEY	
SURVEYED	
FIELD	
NOTE BOOK	
NO.	
AREAS CHECKED	

DATE	
BY	
ORIGINAL SURVEY	
SURVEYED	
FIELD	
NOTE BOOK	
NO.	
AREAS CHECKED	

McDonough Associates Inc.
 Engineers/Architects
 100 East Randolph Street, Chicago, Illinois 60601

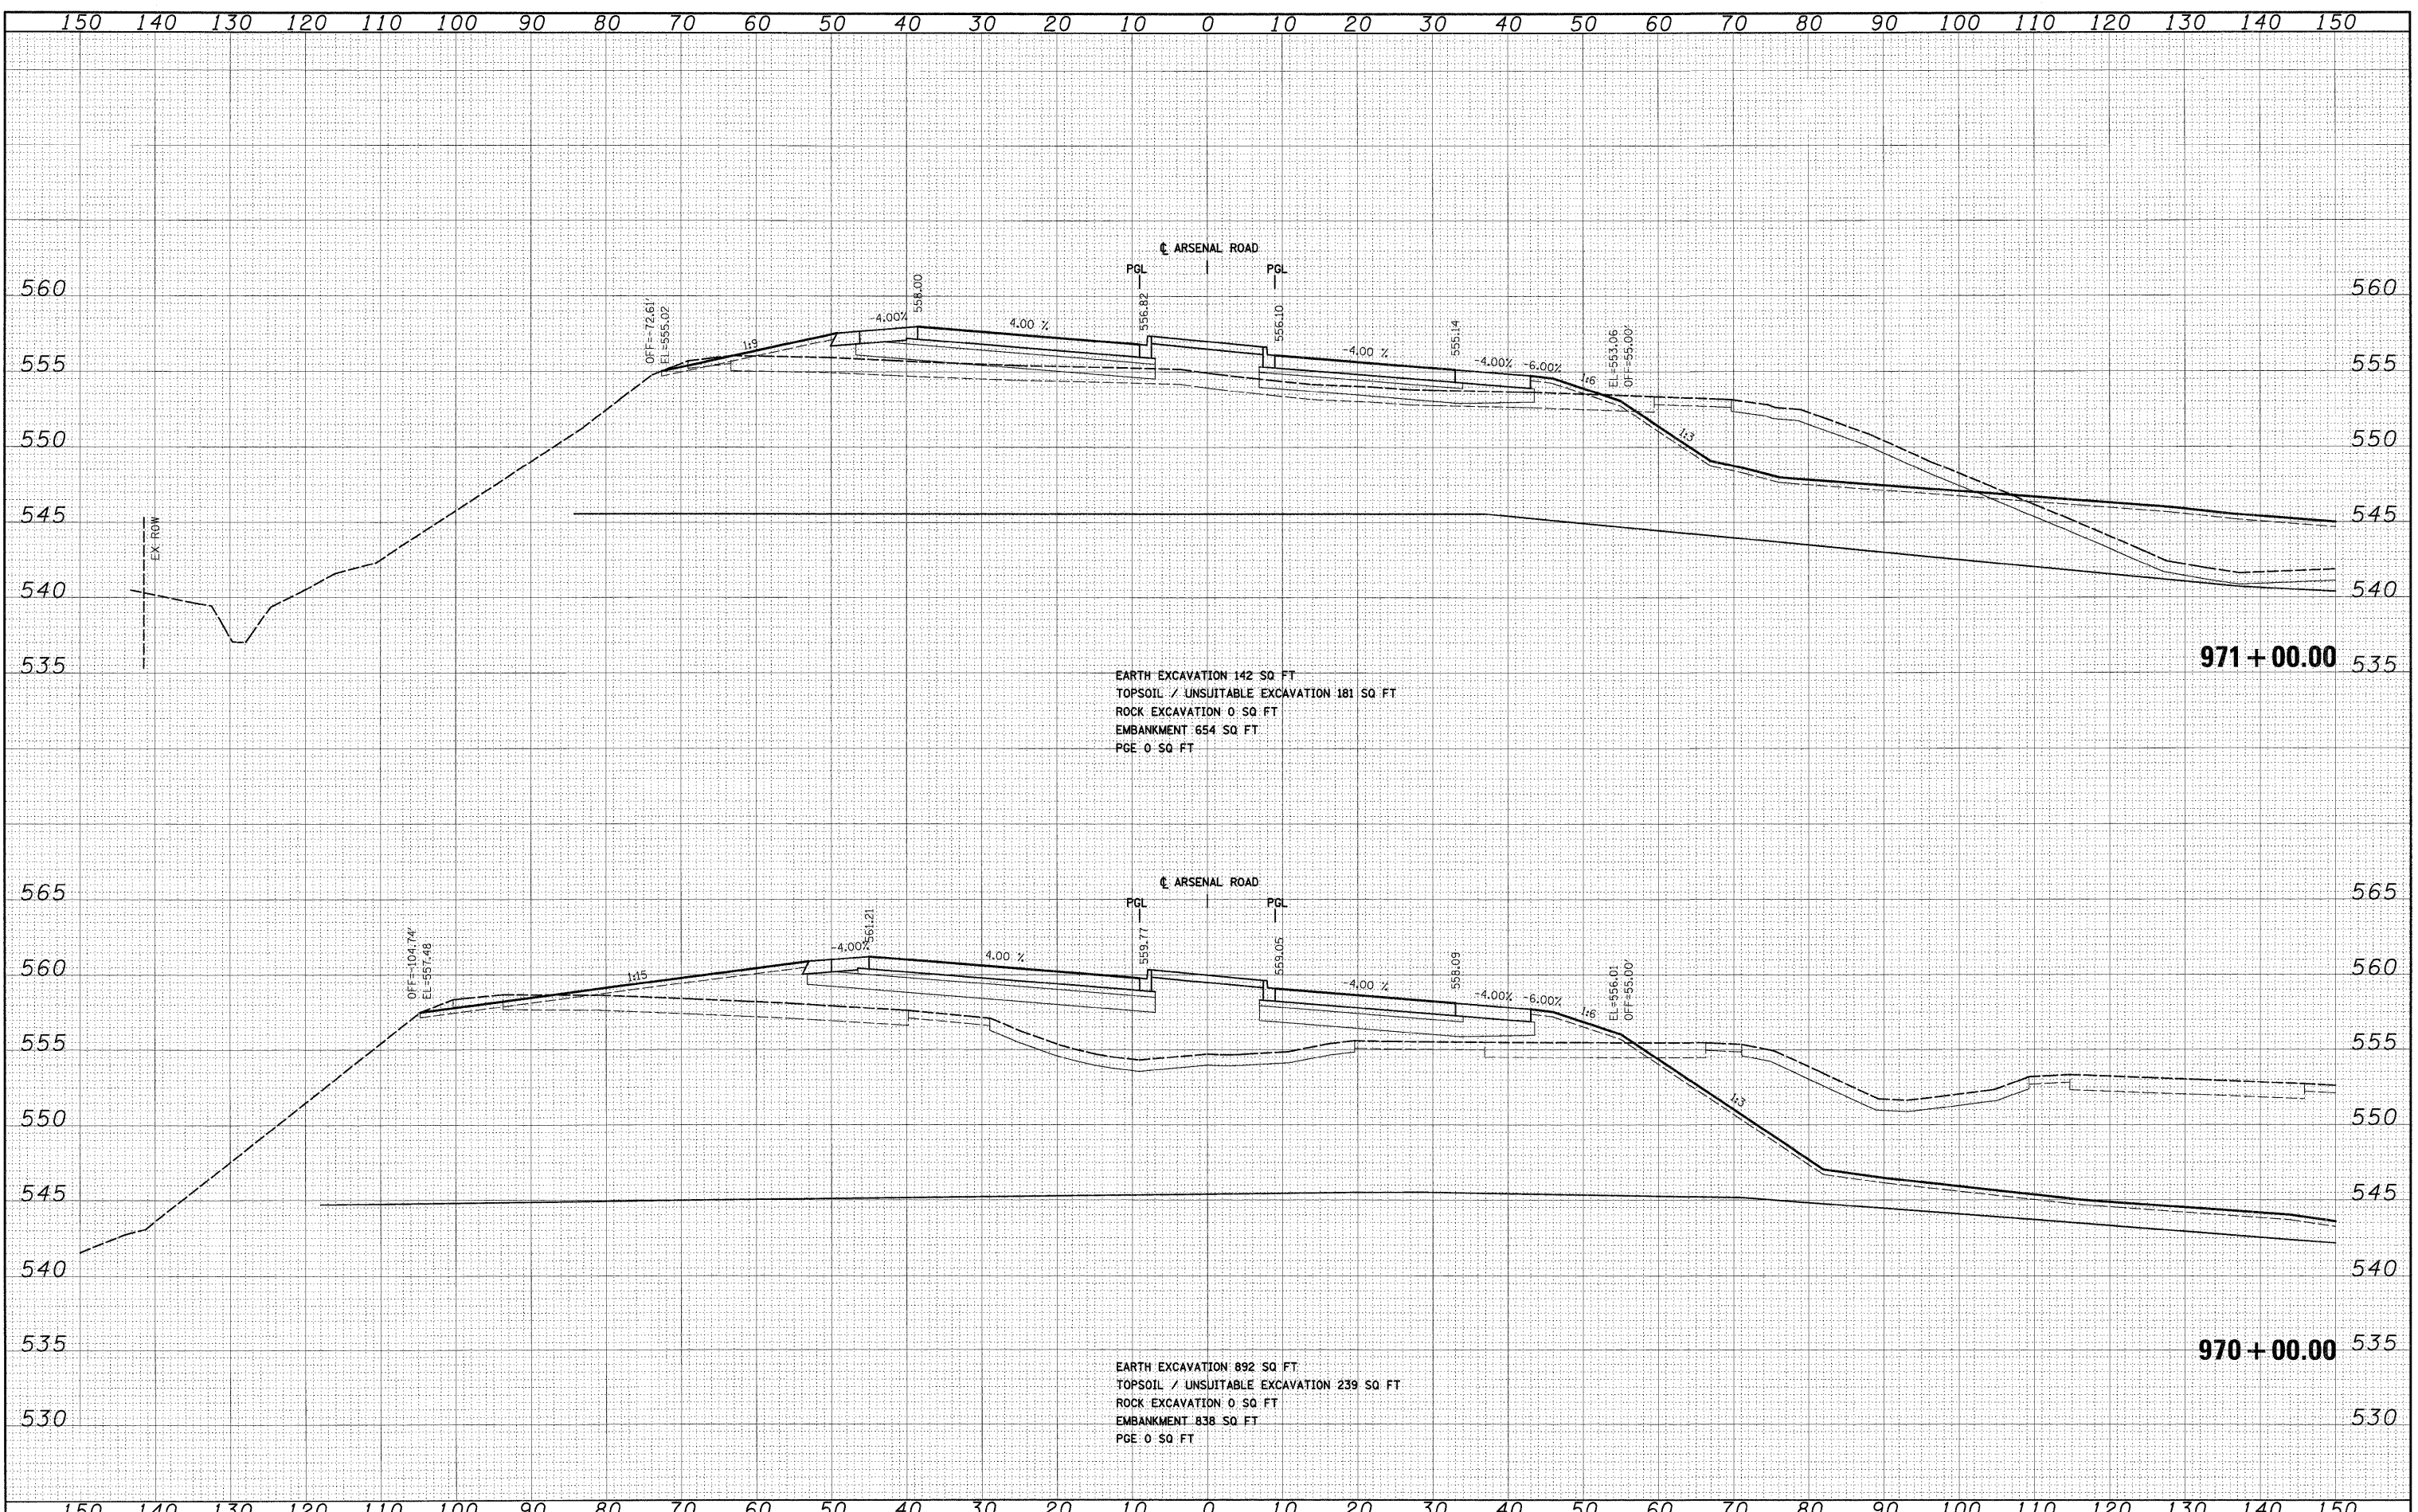

EARTH EXCAVATION 142 SQ FT
 TOPSOIL / UNSUITABLE EXCAVATION 181 SQ FT
 ROCK EXCAVATION 0 SQ FT
 EMBANKMENT 654 SQ FT
 PGE 0 SQ FT

EARTH EXCAVATION 892 SQ FT
 TOPSOIL / UNSUITABLE EXCAVATION 239 SQ FT
 ROCK EXCAVATION 0 SQ FT
 EMBANKMENT 838 SQ FT
 PGE 0 SQ FT

FILE NAME = D:\160\F12-SHT-XSSH101.dgn	USER NAME = TKluegel	DESIGNED - TRK	REVISED -	STATE OF ILLINOIS DEPARTMENT OF TRANSPORTATION	ARSENAL ROAD CROSS SECTIONS	F.A.I. RTE. 55	SECTION 99-2HB-2B-1	COUNTY WILL	TOTAL SHEETS 756	SHEET NO. 647	
PLOT SCALE = 1:10	CHECKED - DLT	REVISED -	SCALE: 1"=10'H; 1"=5'V			SHEET NO. 46 OF 62 SHEETS	STA. 970+00.00 TO STA. 971+00.00	CONTRACT NO. 60F12		FED. ROAD DIST. NO. 1	ILLINOIS FED. AID PROJECT
PLOT DATE = 2/3/2011	DATE - 2/4/11	REVISED -									