


DATE	
BY	
FINAL SURVEY	
PLANNED	
NOTE BOOK	
AREAS CHECKED	
NO.	

DATE	
BY	
ORIGINAL SURVEY	
PLANNED	
NOTE BOOK	
AREAS CHECKED	
NO.	

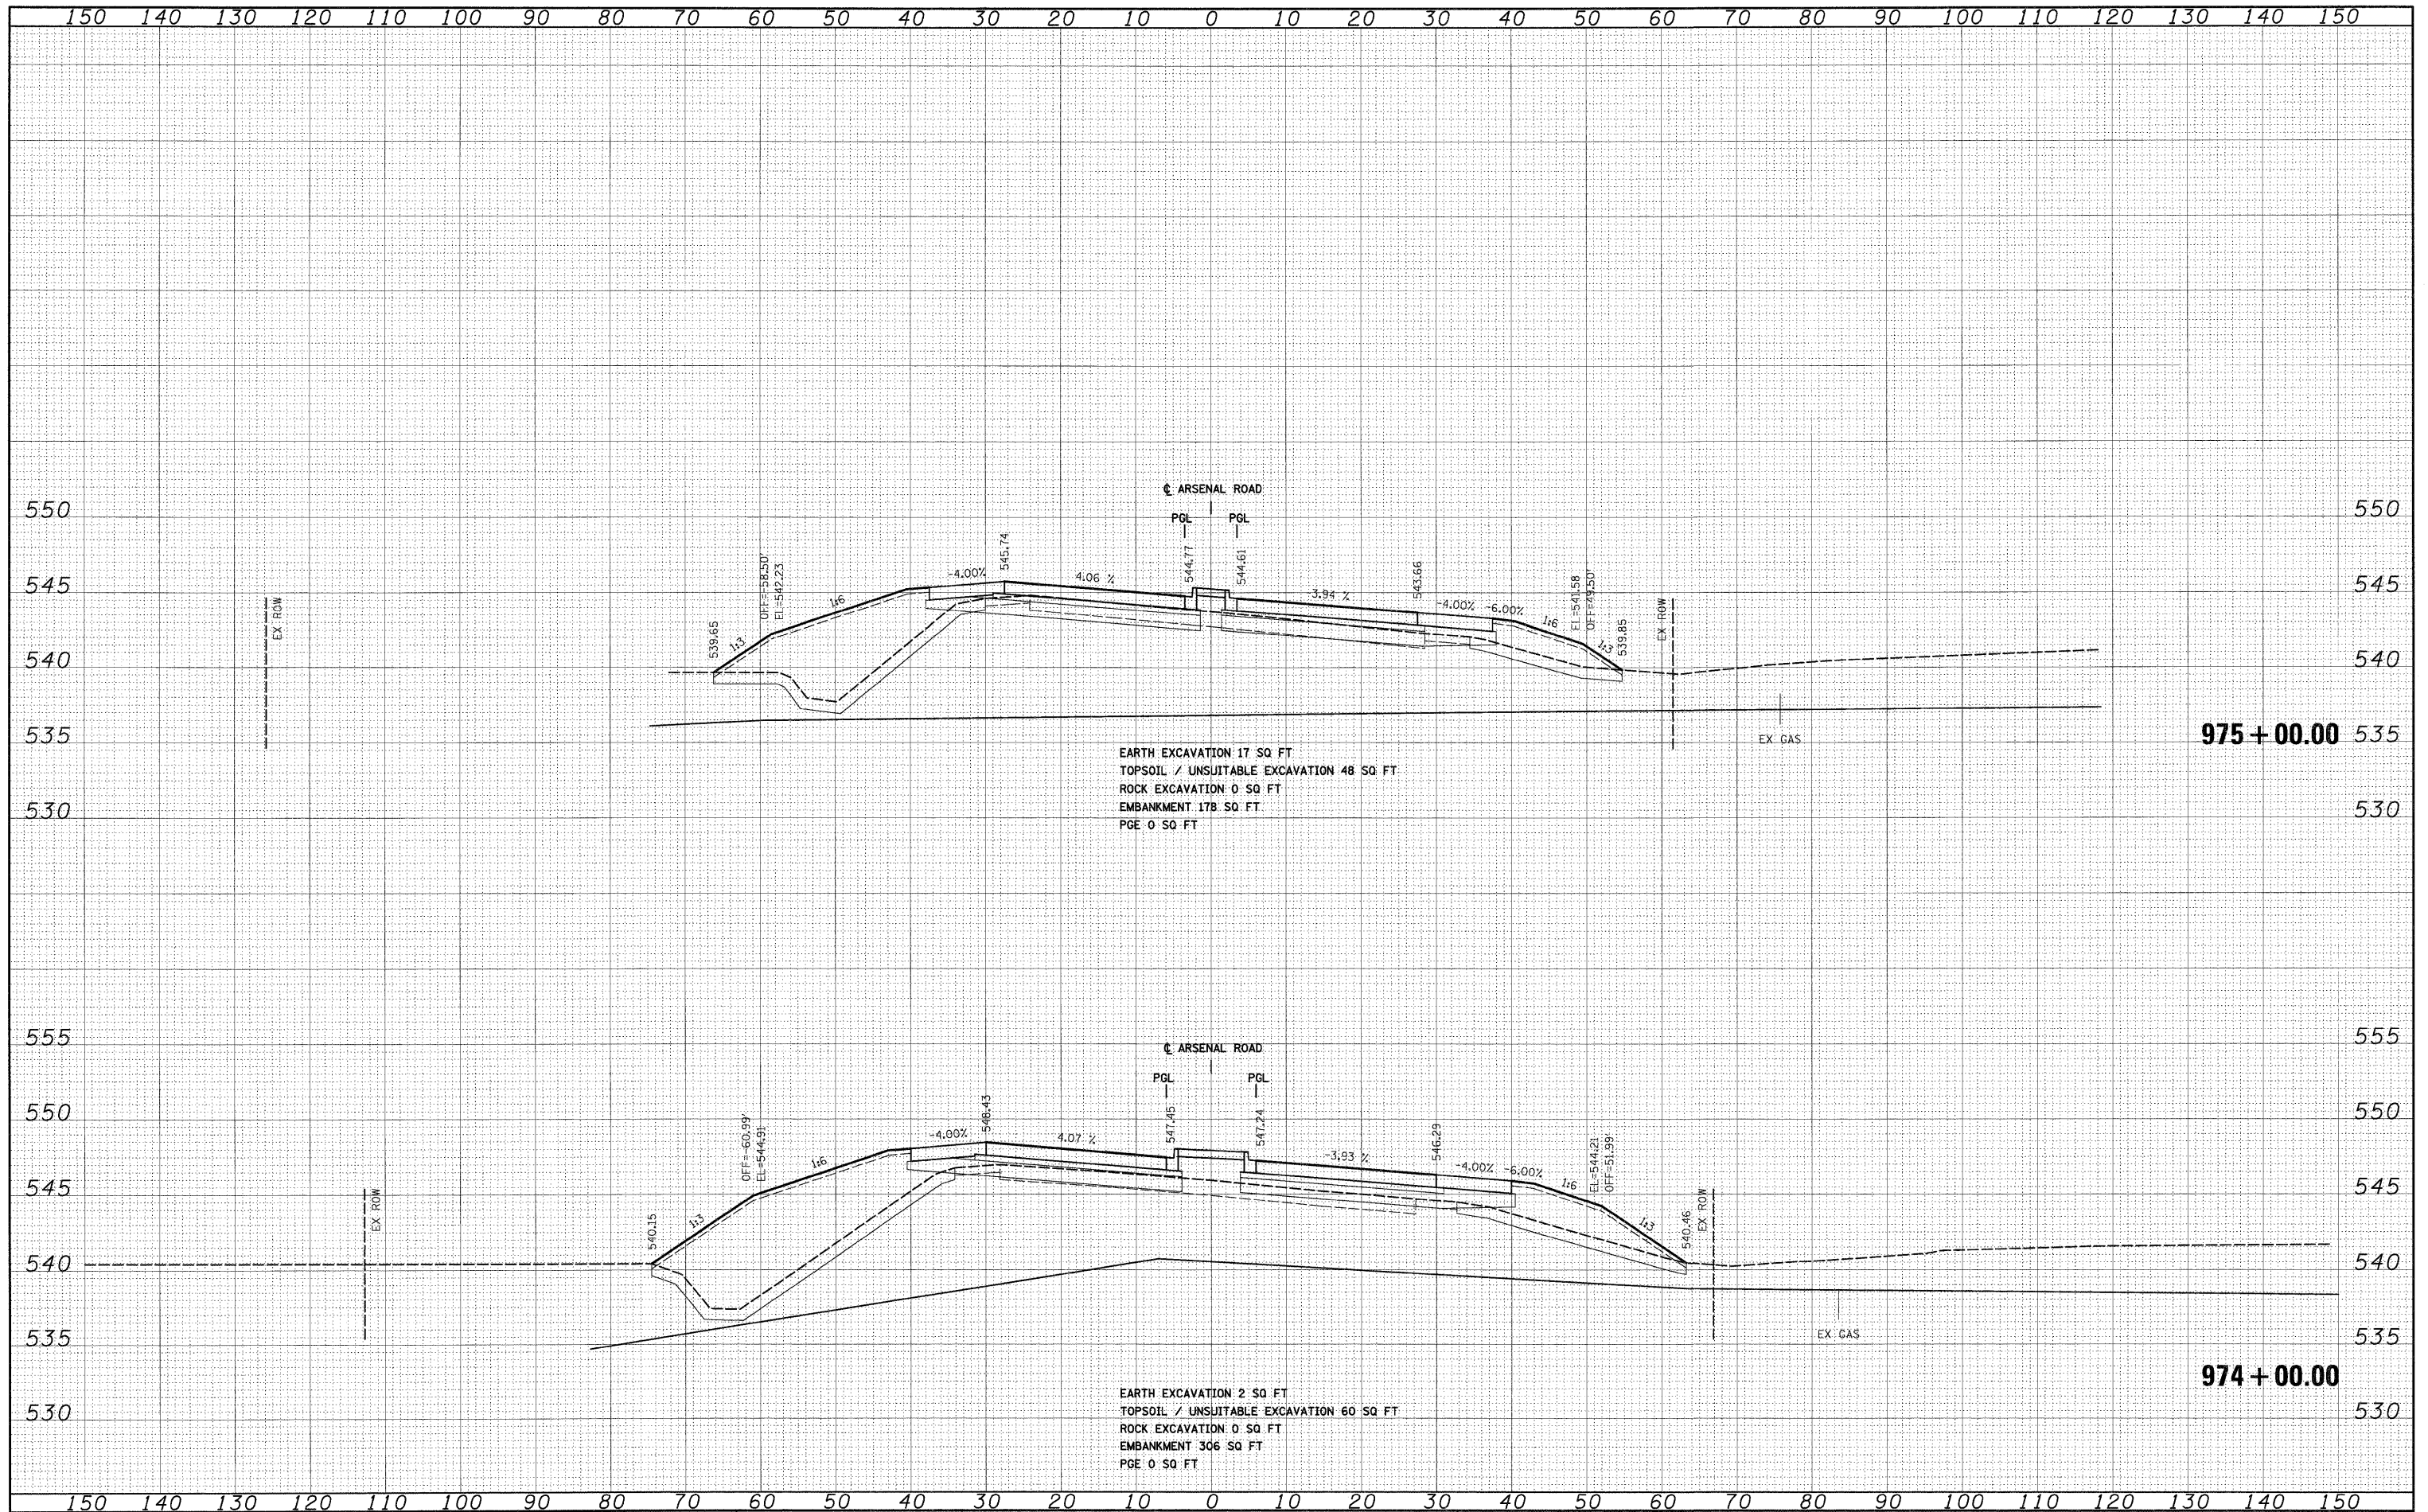

McDonough Associates Inc.
Engineers / Architects
300 East Randolph Street, Chicago, Illinois 60601



FILE NAME = D:\16\F12-SHT-XSSH101.dgn
PLOT SCALE = 1:10
PLOT DATE = 2/3/2011

USER NAME = TKLuegel
DESIGNED - TRK
DRAWN - TRK
CHECKED - DLT
DATE - 2/4/11

REVISED -
REVISED -
REVISED -
REVISED -

**STATE OF ILLINOIS
DEPARTMENT OF TRANSPORTATION**

ARSENAL ROAD CROSS SECTIONS
SCALE: 1"=10'H; 1"=5'V SHEET NO. 48 OF 62 SHEETS STA. 974+00.00 TO STA. 975+00.00

F.A.I. RTE.	SECTION	COUNTY	TOTAL SHEETS	SHEET NO.
55	99-2HB-2B-1	WILL	756	649
CONTRACT NO. 60F12				
FED. ROAD DIST. NO. 1 ILLINOIS FED. AID PROJECT				