


150 160 170 180 190 200 210 220 230 240 250 260 270 280 290 300 310 320 330 340 350 360 370 380 390 400 410 420 430 440 450

FINAL SURVEY	SURVEYED	DATE
NOTE BOOK	TEMPERATURE	
NO.	AREAS CHECKED	

ORIGINAL SURVEY	SURVEYED	DATE
NOTE BOOK	TEMPERATURE	
NO.	AREAS CHECKED	

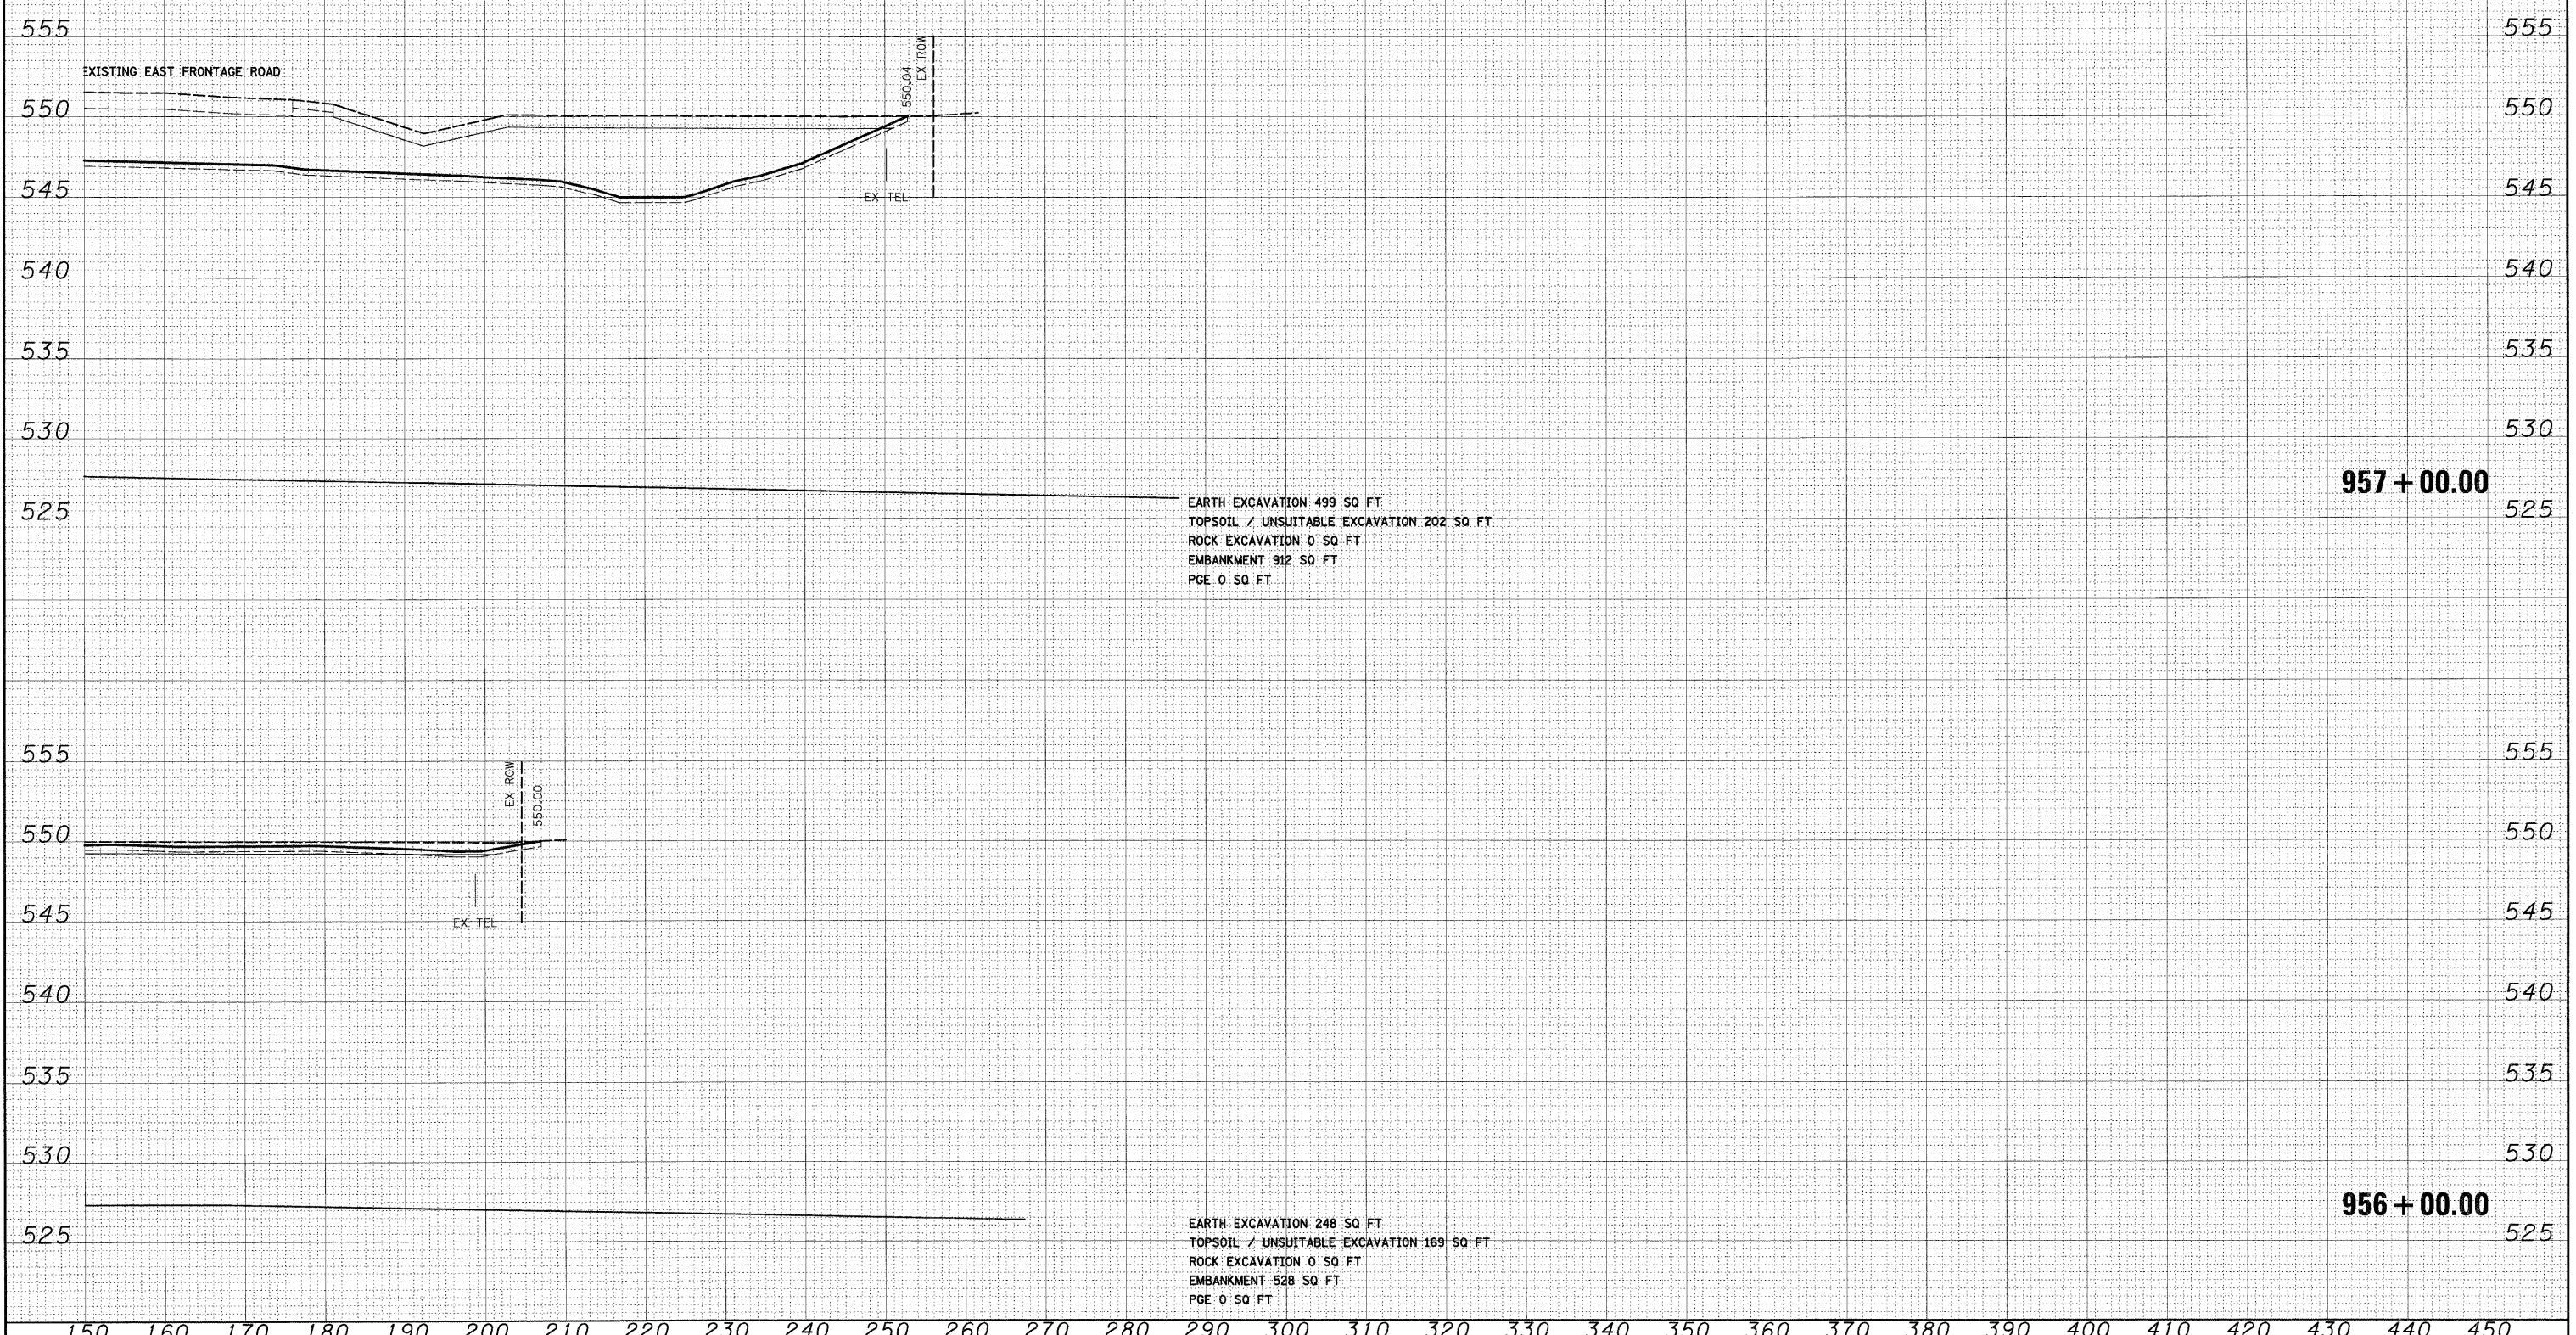

150 160 170 180 190 200 210 220 230 240 250 260 270 280 290 300 310 320 330 340 350 360 370 380 390 400 410 420 430 440 450

McDonough Associates Inc.
 Engineers / Architects
 330 East Randolph Street, Chicago, Illinois 60601

FILE NAME =	USER NAME = TKLuegel
D:\6\F12-SHT-XSSH01.dgn	

DESIGNED -	TRK	REVISED -	
DRAWN -	TRK	REVISED -	
CHECKED -	DLT	REVISED -	
DATE -	2/4/11	REVISED -	

SCALE: 1"=10'H+1"=5'V	SHEET NO. 50 OF 62 SHEETS
-----------------------	---------------------------

STATE OF ILLINOIS
DEPARTMENT OF TRANSPORTATION

ARSENAL ROAD CROSS SECTIONS
 STA. 956+00.00 TO STA. 957+00.00

F.A.I. RTE.	SECTION	COUNTY	TOTAL SHEETS	SHEET NO.
55	99-21B-2B-1	WILL	756	651
CONTRACT NO. 60F12			ILLINOIS FED. AID PROJECT	