


DATE	
BY	
SURVEYED	
NOTE BOOK	
AREAS CHECKED	
NO.	

DATE	
BY	
SURVEYED	
NOTE BOOK	
AREAS CHECKED	
NO.	

McDonough Associates Inc.
 Engineers Architects
 181 East Randolph Street, Chicago, Illinois 60601

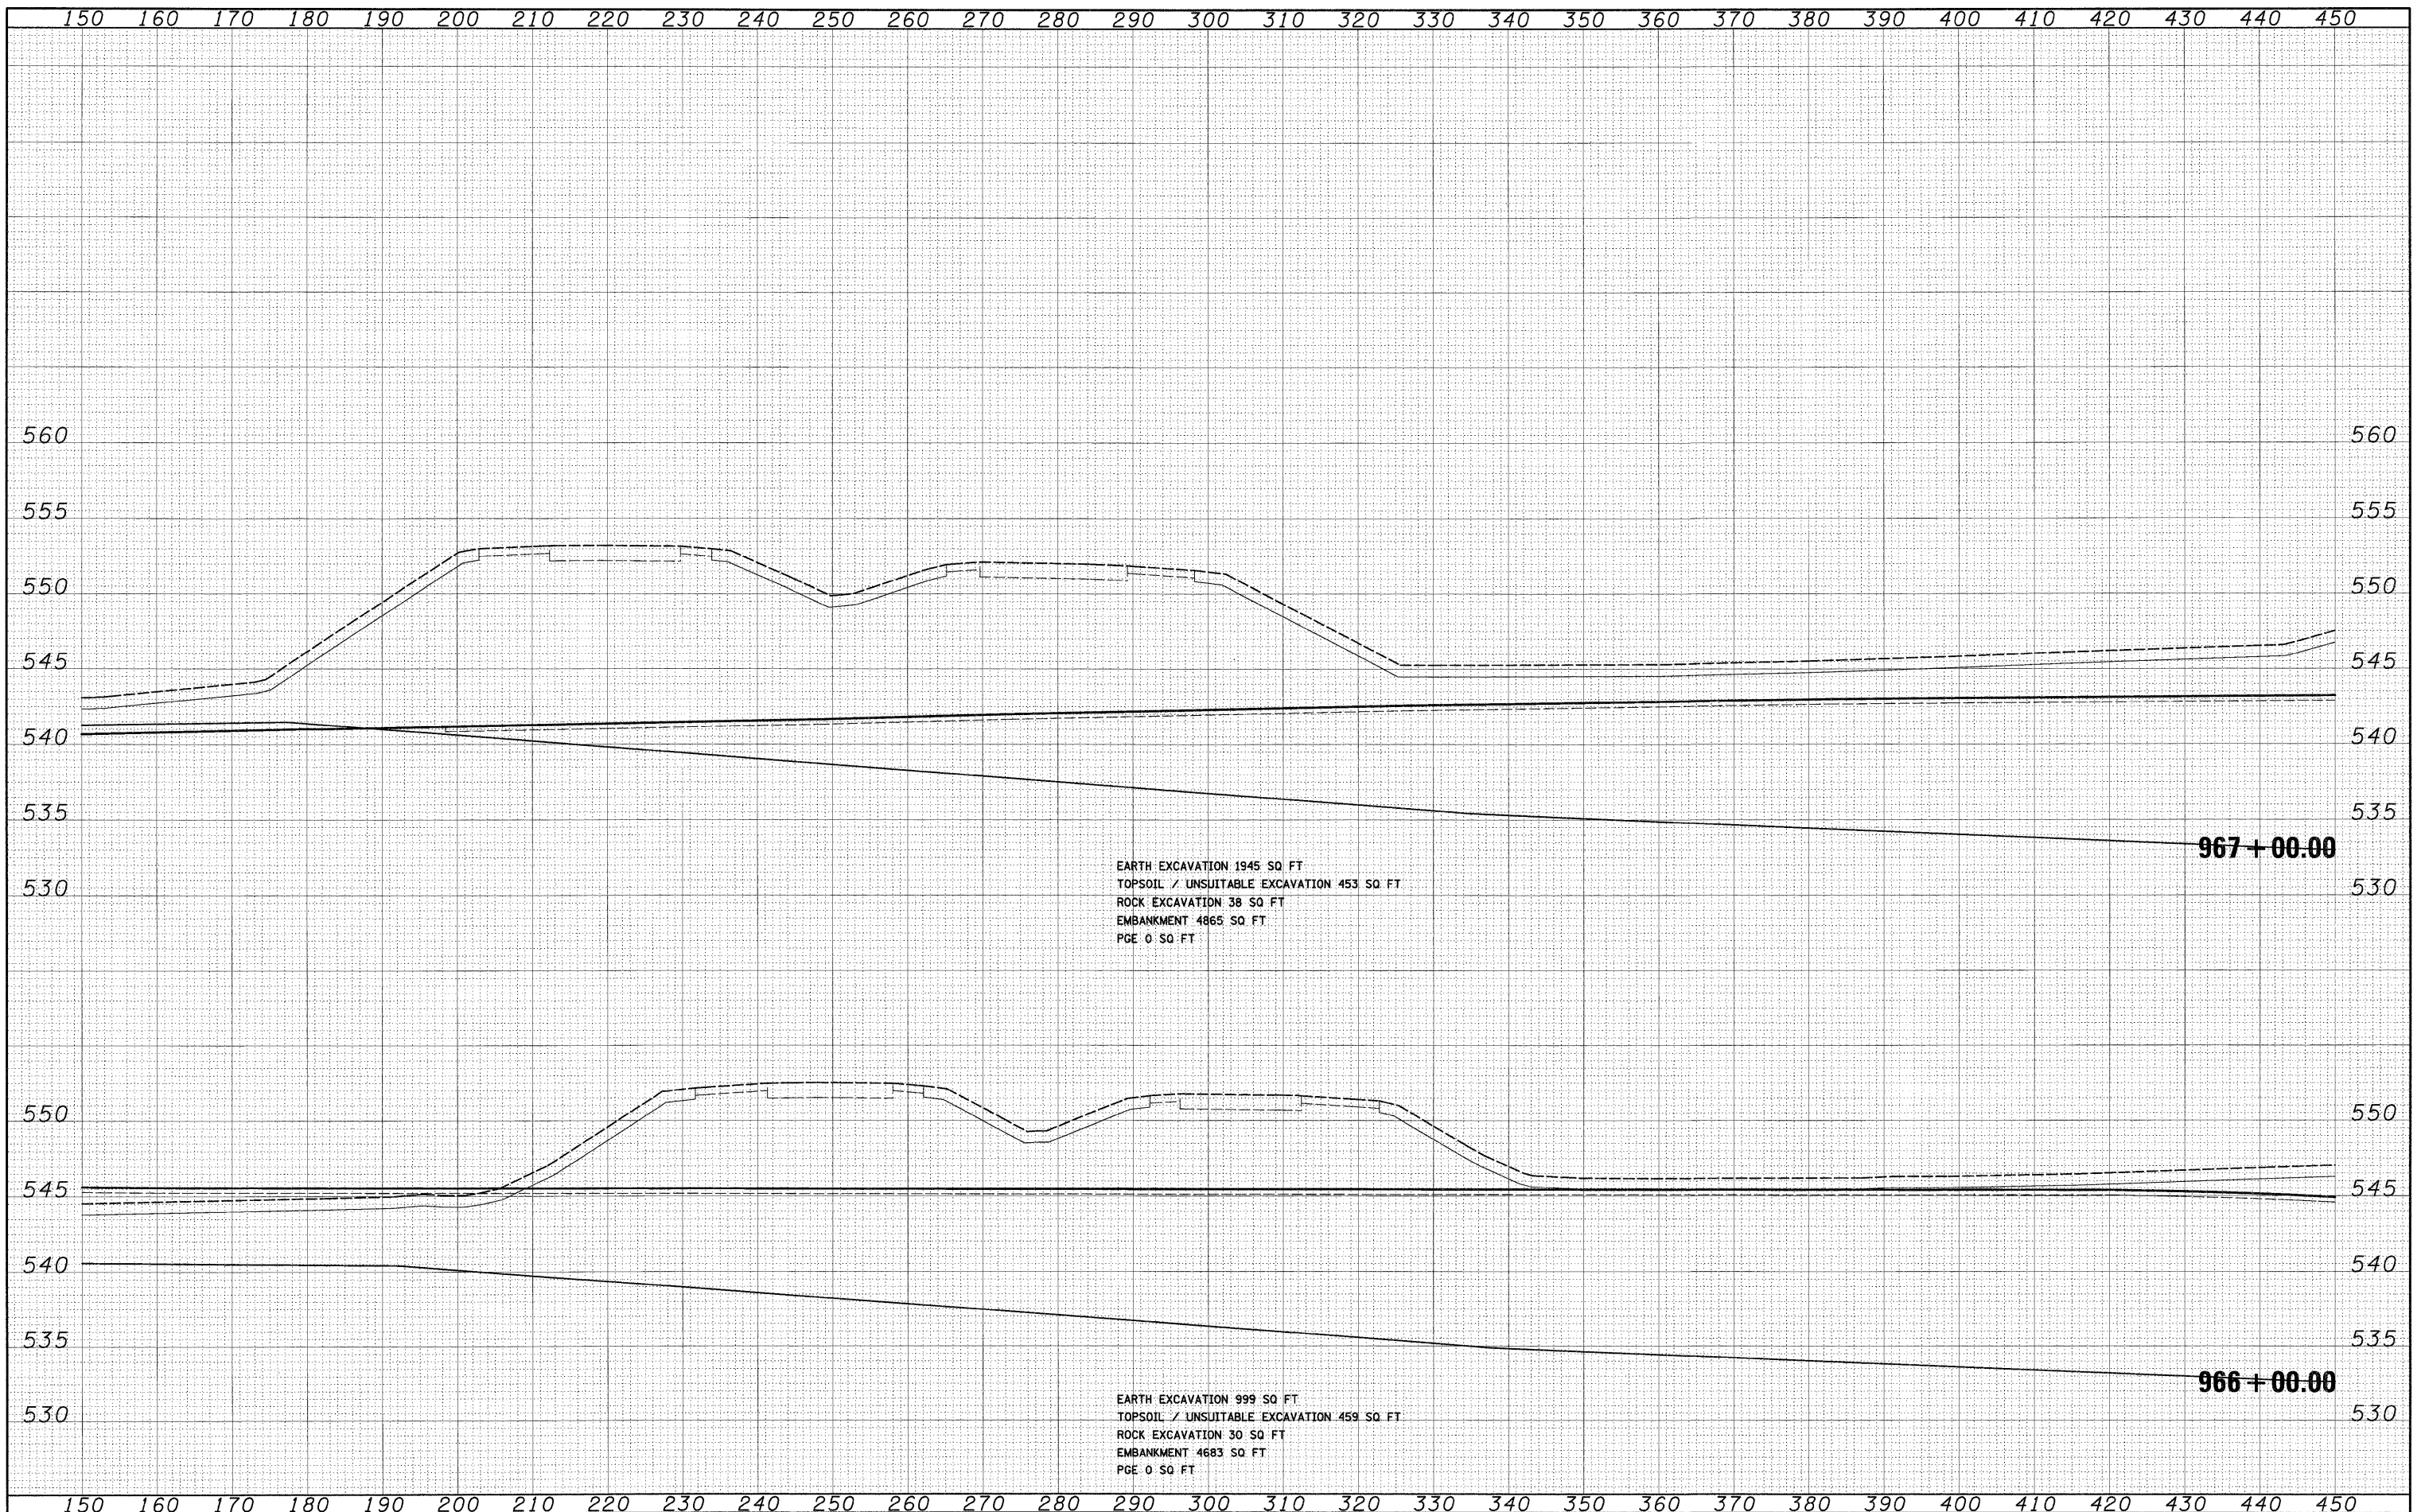

EARTH EXCAVATION 1945 SQ FT
 TOPSOIL / UNSUITABLE EXCAVATION 453 SQ FT
 ROCK EXCAVATION 38 SQ FT
 EMBANKMENT 4665 SQ FT
 PGE 0 SQ FT

967+00.00

EARTH EXCAVATION 999 SQ FT
 TOPSOIL / UNSUITABLE EXCAVATION 459 SQ FT
 ROCK EXCAVATION 30 SQ FT
 EMBANKMENT 4683 SQ FT
 PGE 0 SQ FT

966+00.00

FILE NAME = D:\E0F12-SHT-XSSH101.dgn

USER NAME = TKLuegel
 PLOT SCALE = 1:10
 PLOT DATE = 2/3/2011

DESIGNED - TRK
 DRAWN - TRK
 CHECKED - DLT
 DATE - 2/4/11

REVISED -
 REVISED -
 REVISED -
 REVISED -

STATE OF ILLINOIS
 DEPARTMENT OF TRANSPORTATION

ARSENAL ROAD CROSS SECTIONS

SCALE: 1"=10'H; 1"=5'V SHEET NO. 55 OF 62 SHEETS STA. 966+00.00 TO STA. 967+00.00

F.A.I. RTE.	SECTION	COUNTY	TOTAL SHEETS	SHEET NO.
55	99-2HB-2B-1	WILL	756	656
CONTRACT NO. 60F12			ILLINOIS FED. AID PROJECT	