


FINAL SURVEY	DATE
SURVEYED	BY
PLAT	
NOTE BOOK	
AREAS	
AREAS CHECKED	
NO.	

ORIGINAL SURVEY	DATE
SURVEYED	BY
PLAT	
NOTE BOOK	
AREAS	
AREAS CHECKED	
NO.	



198 East Randolph Street, Chicago, Illinois 60601

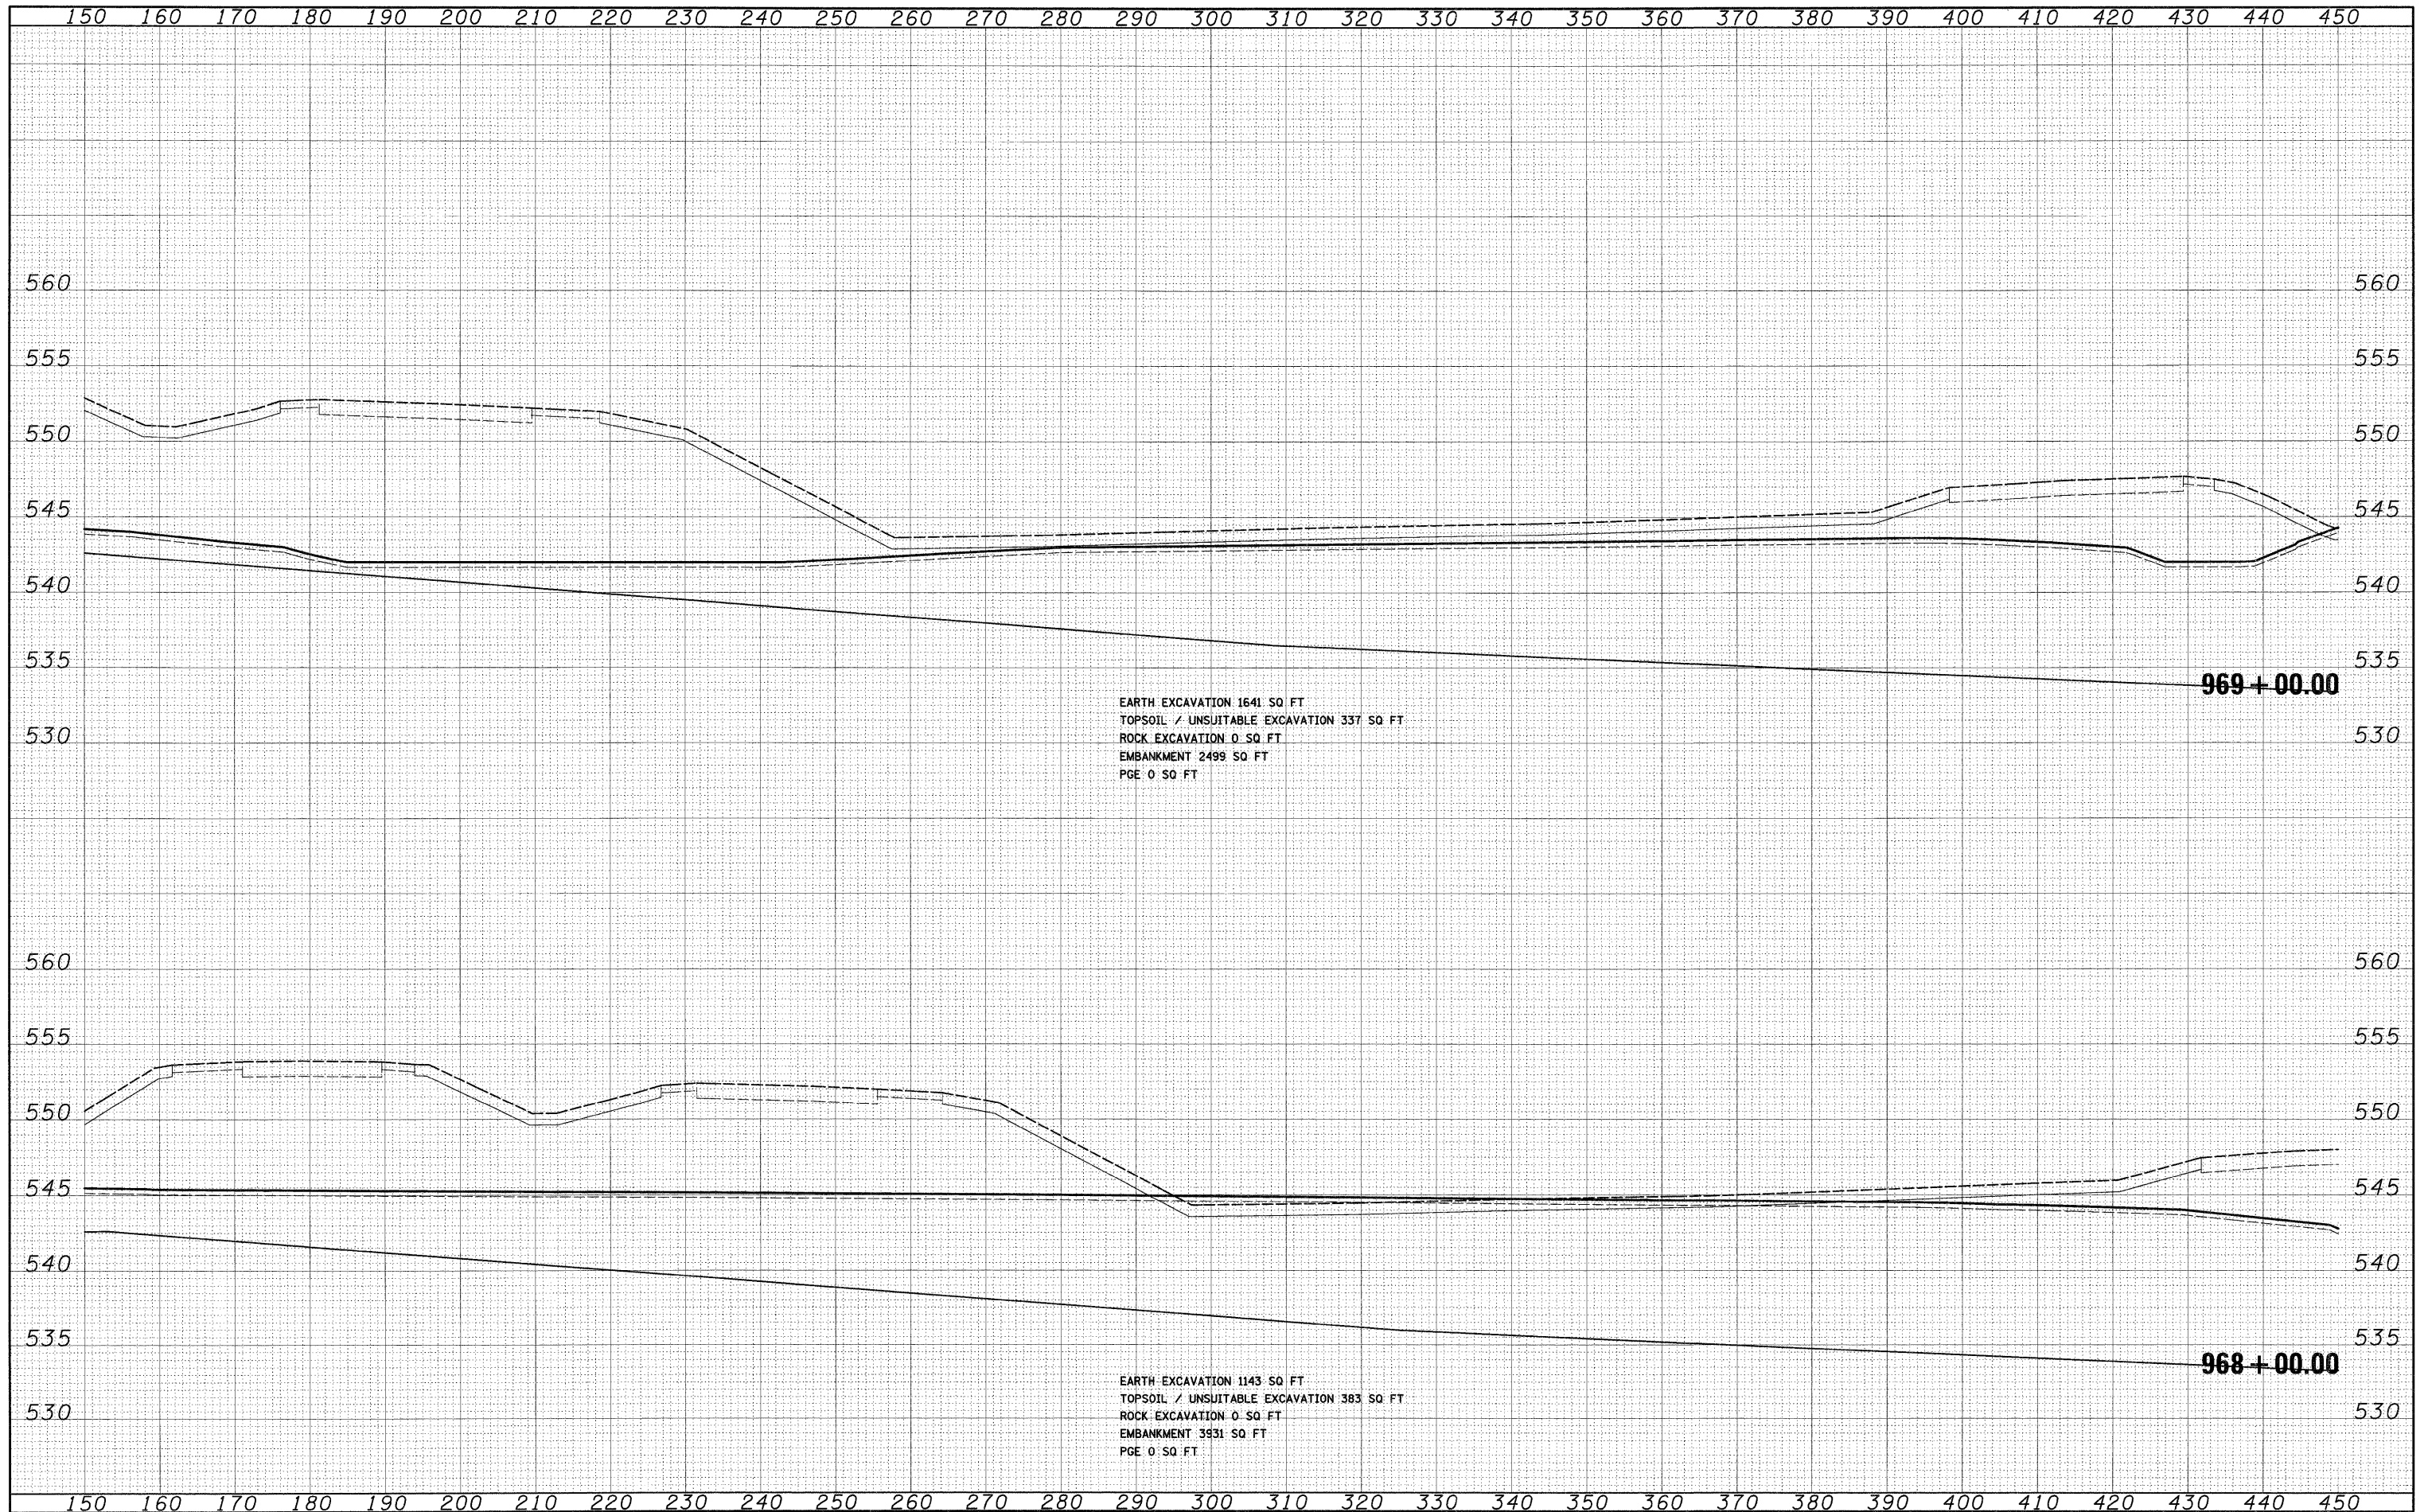

EARTH EXCAVATION 1641 SQ FT
 TOPSOIL / UNSUITABLE EXCAVATION 337 SQ FT
 ROCK EXCAVATION 0 SQ FT
 EMBANKMENT 2499 SQ FT
 PGE 0 SQ FT

EARTH EXCAVATION 1143 SQ FT
 TOPSOIL / UNSUITABLE EXCAVATION 383 SQ FT
 ROCK EXCAVATION 0 SQ FT
 EMBANKMENT 3931 SQ FT
 PGE 0 SQ FT

FILE NAME = D:\60F12-SHT-XSSHT\01.dgn

USER NAME = TK.uegl	DESIGNED - TRK	REVISED -
	DRAWN - TRK	REVISED -
PLOT SCALE = 1:100	CHECKED - DLT	REVISED -
PLOT DATE = 2/3/2011	DATE - 2/4/11	REVISED -

**STATE OF ILLINOIS
 DEPARTMENT OF TRANSPORTATION**

ARSENAL ROAD CROSS SECTIONS

SCALE: 1"=10'H; 1"=5'V SHEET NO. 56 OF 62 SHEETS STA. 968+00.00 TO STA. 969+00.00

F.A.I. RTE. 55	SECTION 99-2HB-2B-1	COUNTY WILL	TOTAL SHEETS 756	SHEET NO. 657
CONTRACT NO. 60F12				
FED. ROAD DIST. NO. 1 ILLINOIS FED. AID PROJECT				