


DATE	
BY	
FINAL SURVEY	
NOTED	
NOTE BOOK	
NO.	
AREAS CHECKED	

DATE	
BY	
ORIGINAL SURVEY	
NOTED	
NOTE BOOK	
NO.	
AREAS CHECKED	

McDonough Associates Inc.  
 Engineers/Architects  
 300 East Randolph Street, Chicago, Illinois 60601

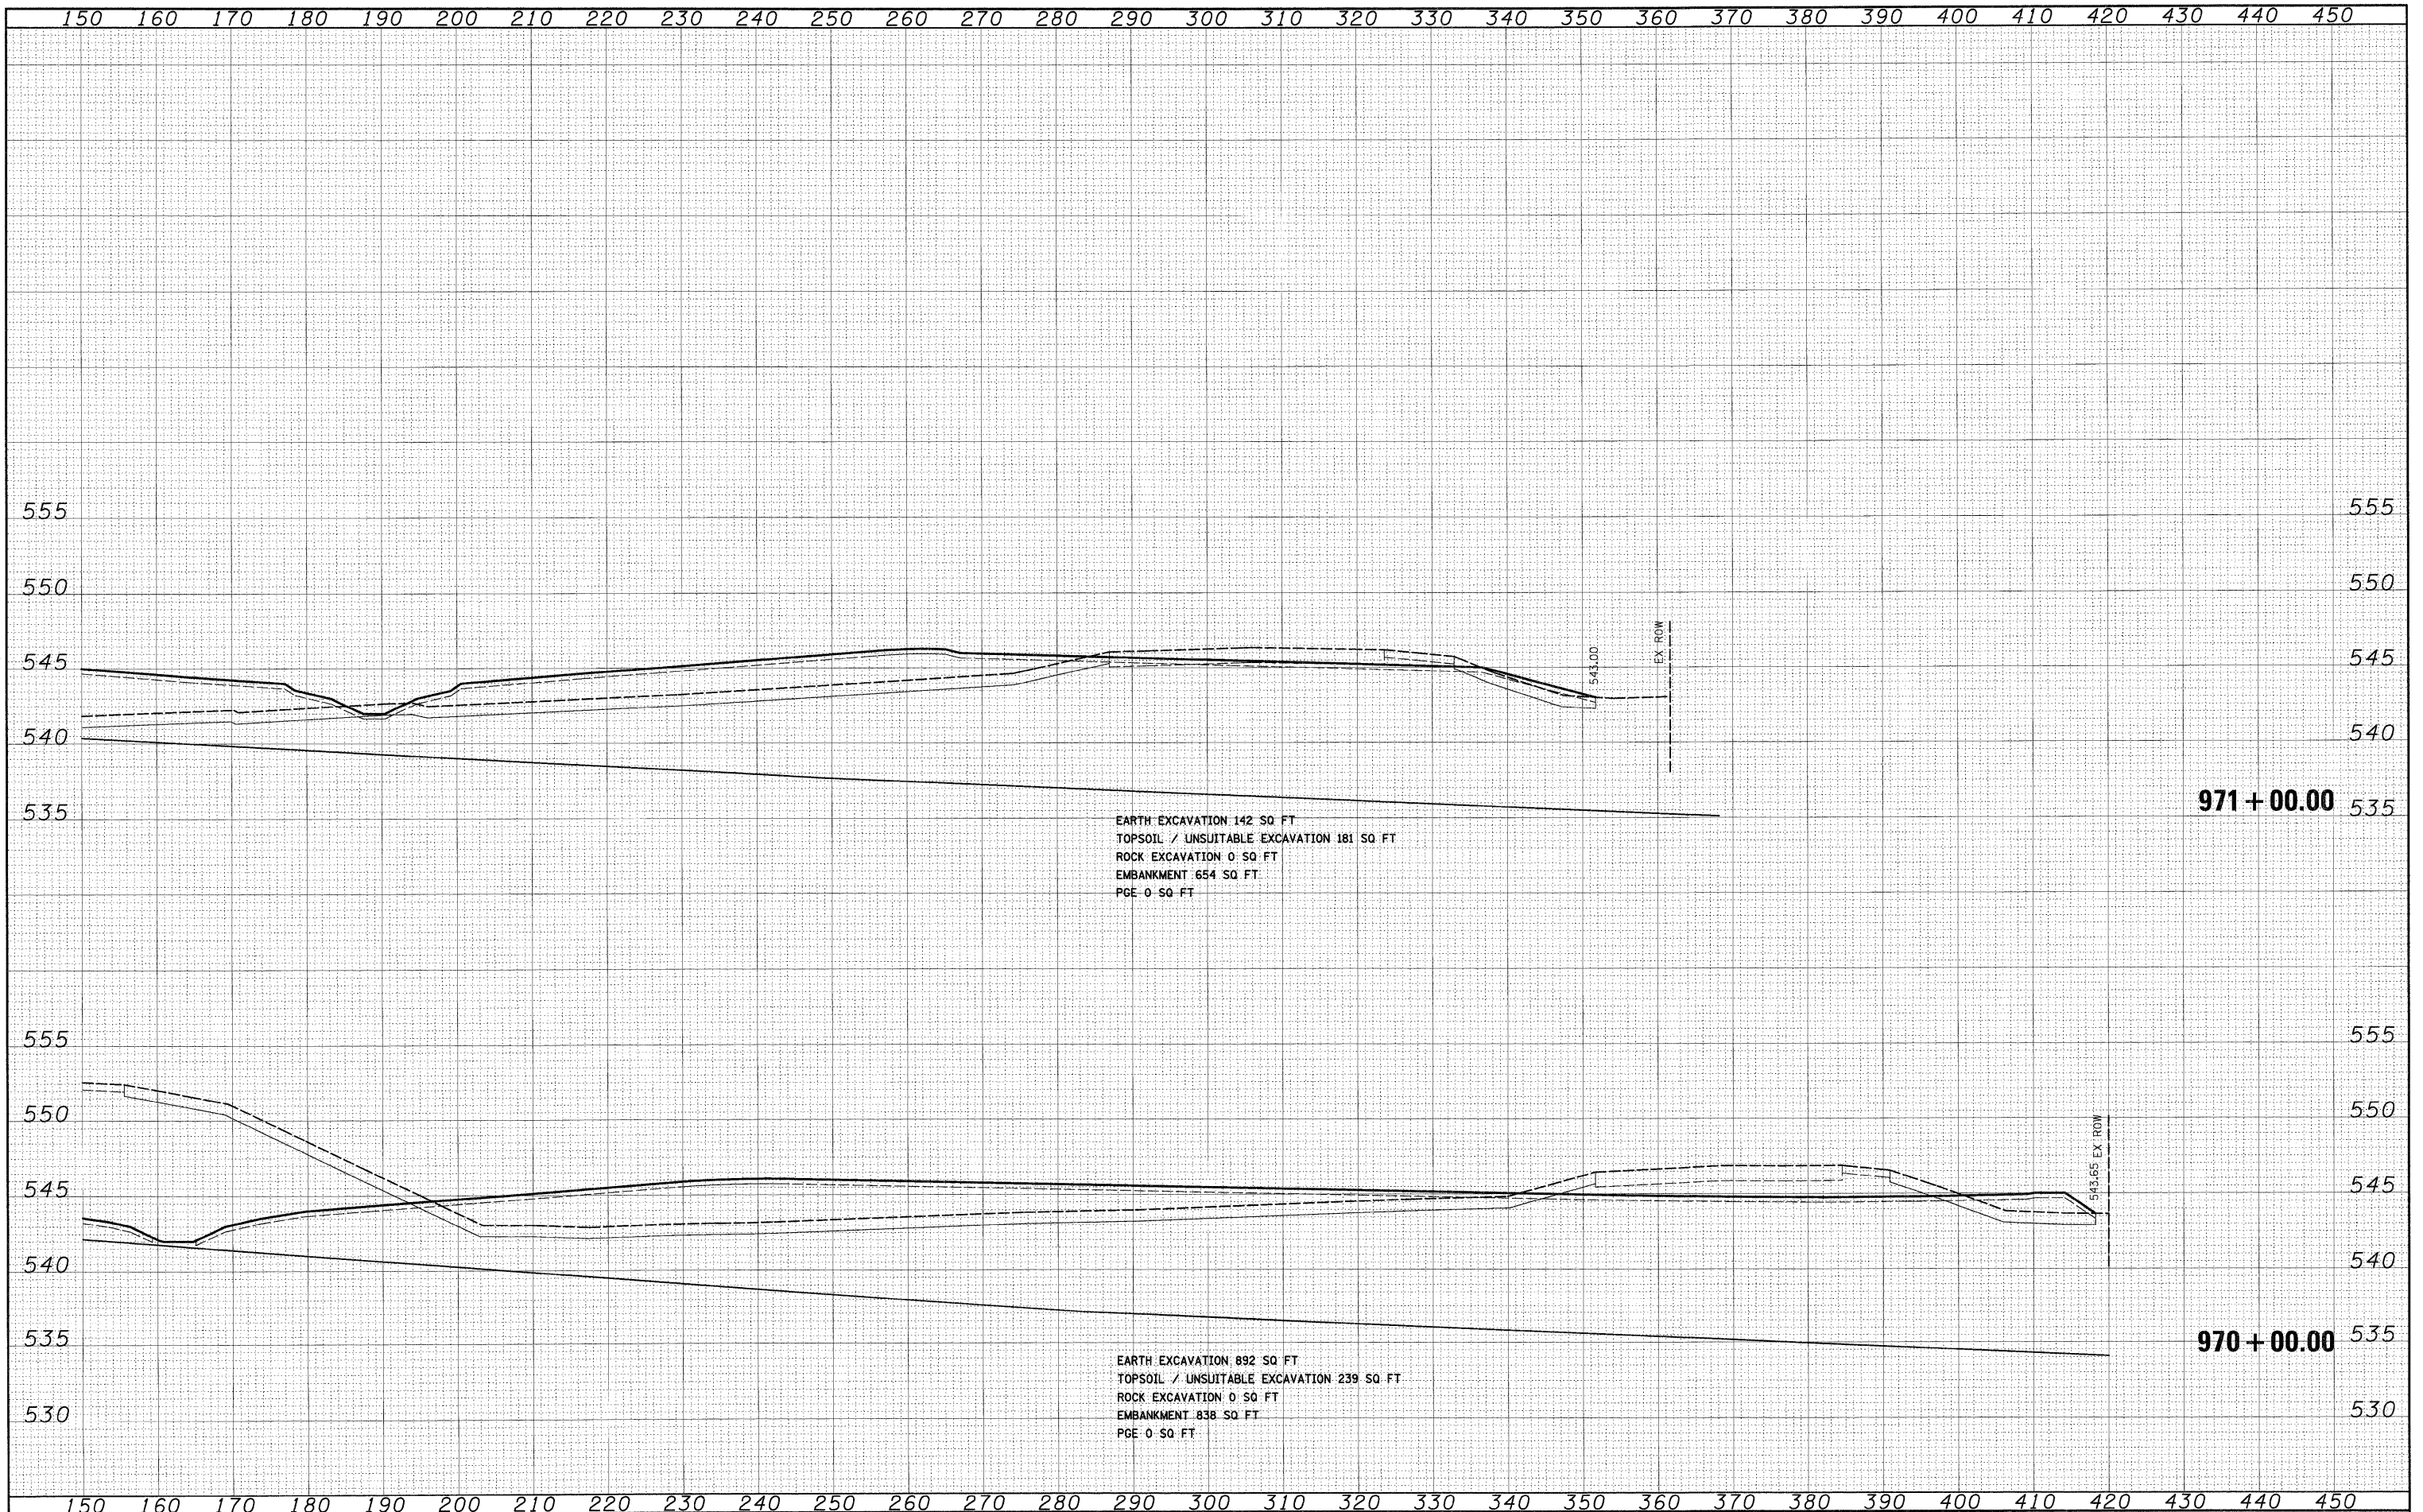

FILE NAME = D:\69F12-SHT-XSSH01.dgn  
 USER NAME = TKuegel

DESIGNED - TRK	REVISED -
DRAWN - TRK	REVISED -
CHECKED - DLT	REVISED -
DATE - 2/4/11	REVISED -

**STATE OF ILLINOIS**  
**DEPARTMENT OF TRANSPORTATION**

**ARSENAL ROAD CROSS SECTIONS**  
 SCALE: 1"=10'H; 1"=5'V SHEET NO. 57 OF 62 SHEETS STA. 970+00.00 TO STA. 971+00.00

F.A.I. RTE. 55	SECTION 99-2HB-2B-1	COUNTY WILL	TOTAL SHEETS 756	SHEET NO. 658
FED. ROAD DIST. NO. 1			ILLINOIS FED. AID PROJECT	
CONTRACT NO. 60F12				