


DATE	
BY	
FINAL SURVEY	
NO. OF	
NOTE BOOK	
AREAS CHECKED	
NO.	

DATE	
BY	
ORIGINAL SURVEY	
NO. OF	
NOTE BOOK	
AREAS CHECKED	
NO.	



McDonough Associates Inc.
 59 East Randolph Street, Chicago, Illinois 60601

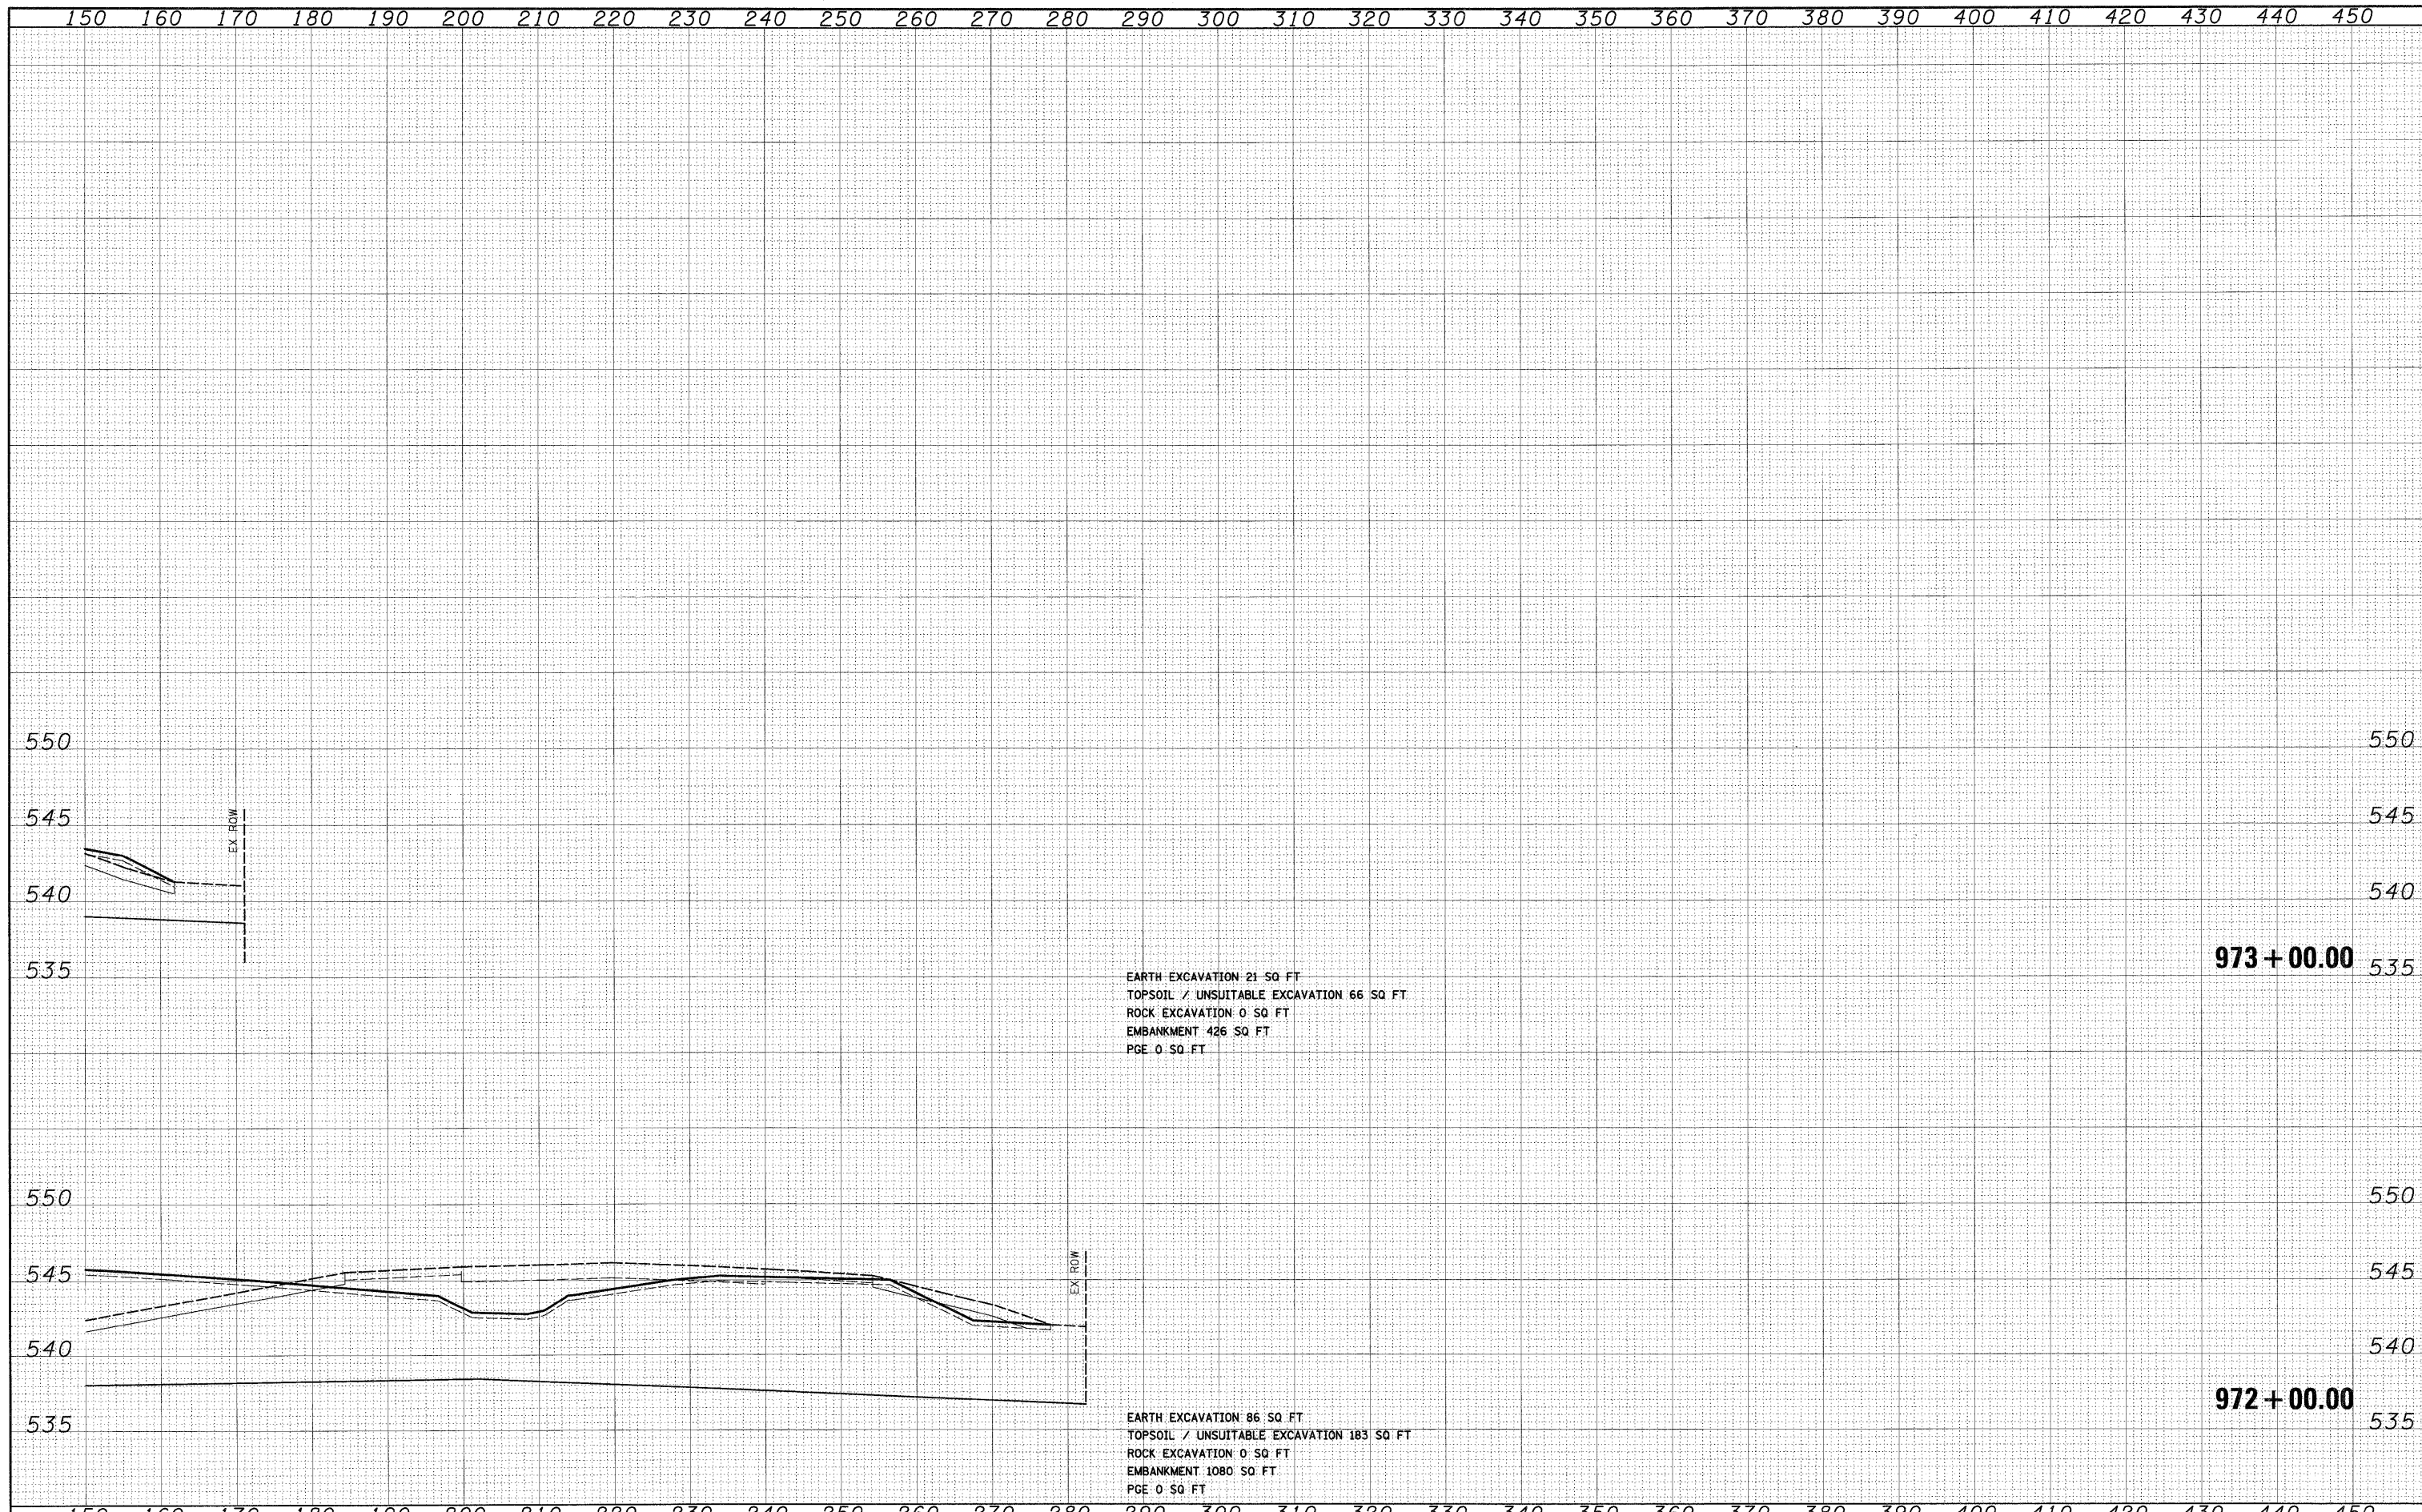

EARTH EXCAVATION 21 SQ FT
 TOPSOIL / UNSUITABLE EXCAVATION 66 SQ FT
 ROCK EXCAVATION 0 SQ FT
 EMBANKMENT 426 SQ FT
 PGE 0 SQ FT

EARTH EXCAVATION 86 SQ FT
 TOPSOIL / UNSUITABLE EXCAVATION 183 SQ FT
 ROCK EXCAVATION 0 SQ FT
 EMBANKMENT 1080 SQ FT
 PGE 0 SQ FT

FILE NAME = D:\62\F12-SHT-XSSH01.dgn

USER NAME = tkluigel	DESIGNED - TRK	REVISED -
	DRAWN - TRK	REVISED -
PLOT SCALE = 1:10	CHECKED - DLT	REVISED -
PLOT DATE = 2/3/2011	DATE - 2/4/11	REVISED -

**STATE OF ILLINOIS
 DEPARTMENT OF TRANSPORTATION**

ARSENAL ROAD CROSS SECTIONS

SCALE: 1"=10'H; 1"=5'V SHEET NO. 58 OF 62 SHEETS STA. 972+00.00 TO STA. 973+00.00

F.A.I. RTE.	SECTION	COUNTY	TOTAL SHEETS	SHEET NO.
55	99-2HB-2B-1	WILL.	756	659
CONTRACT NO. 60F12				
FED. ROAD DIST. NO. 1 ILLINOIS FED. AID PROJECT				