


FINAL	SURVEYED	BY	DATE
SURVEY	TEMP. ADJ.		
NOTE BOOK	AREAS		
NO.	CHECKED		

ORIGINAL	SURVEYED	BY	DATE
SURVEY	TEMP. ADJ.		
NOTE BOOK	AREAS		
NO.	CHECKED		



188 East Randolph Street, Chicago, Illinois 60601

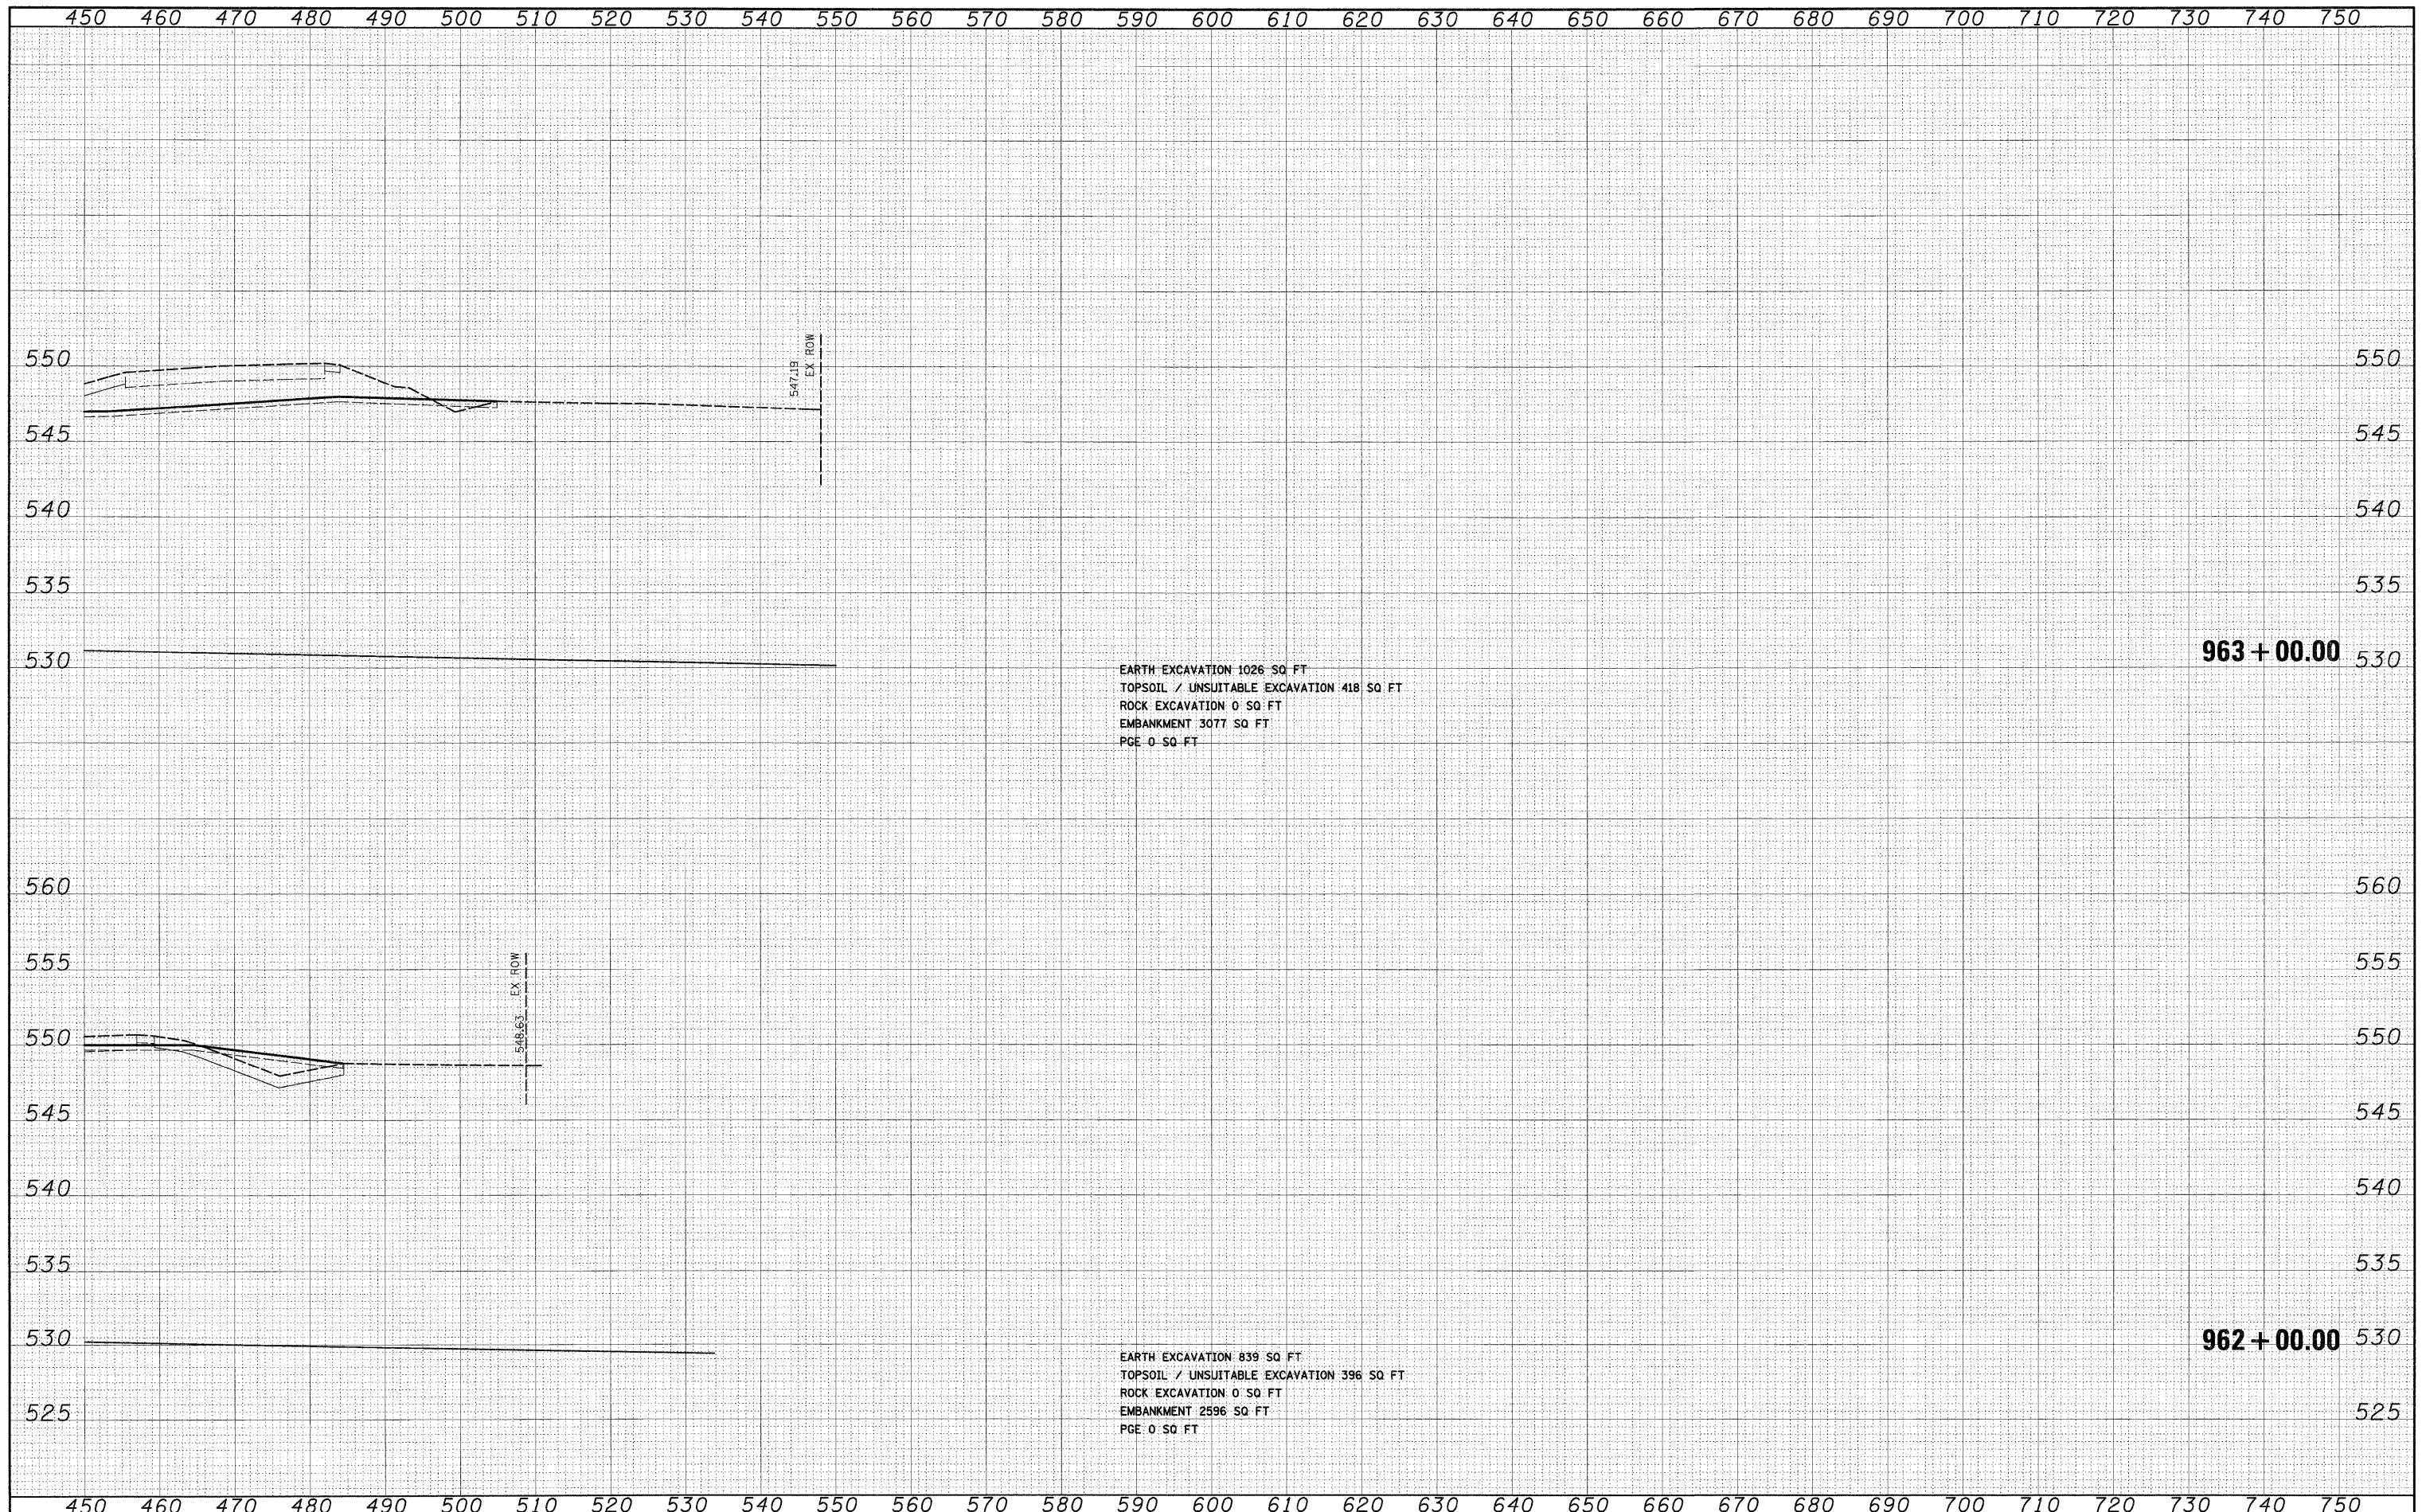

963 + 00.00

962 + 00.00

FILE NAME = D:\60F12-SHT-XSSH101.dgn

USER NAME = TKLuegel
 DESIGNED - TRK
 DRAWN - TRK
 CHECKED - DLT
 DATE - 2/4/11

REVISED -
 REVISED -
 REVISED -
 REVISED -

**STATE OF ILLINOIS
 DEPARTMENT OF TRANSPORTATION**

ARSENAL ROAD CROSS SECTIONS

SCALE: 1"=10'H; 1"=5'V SHEET NO. 59 OF 62 SHEETS STA. 962+00.00 TO STA. 963+00.00

F.A.I. RTE.	SECTION	COUNTY	TOTAL SHEETS	SHEET NO.
55	99-2HB-2B-1	WILL	756	660
CONTRACT NO. 60F12			FED. ROAD DIST. NO. 1 ILLINOIS FED. AID PROJECT	