



DATE	
BY	
SURVEYED	
NOTE BOOK	
AREAS CHECKED	
NO.	

DATE	
BY	
SURVEYED	
NOTE BOOK	
AREAS CHECKED	
NO.	

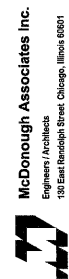

McDonough Associates Inc.
Engineers/Architects
195 East Randolph Street, Chicago, Illinois 60601

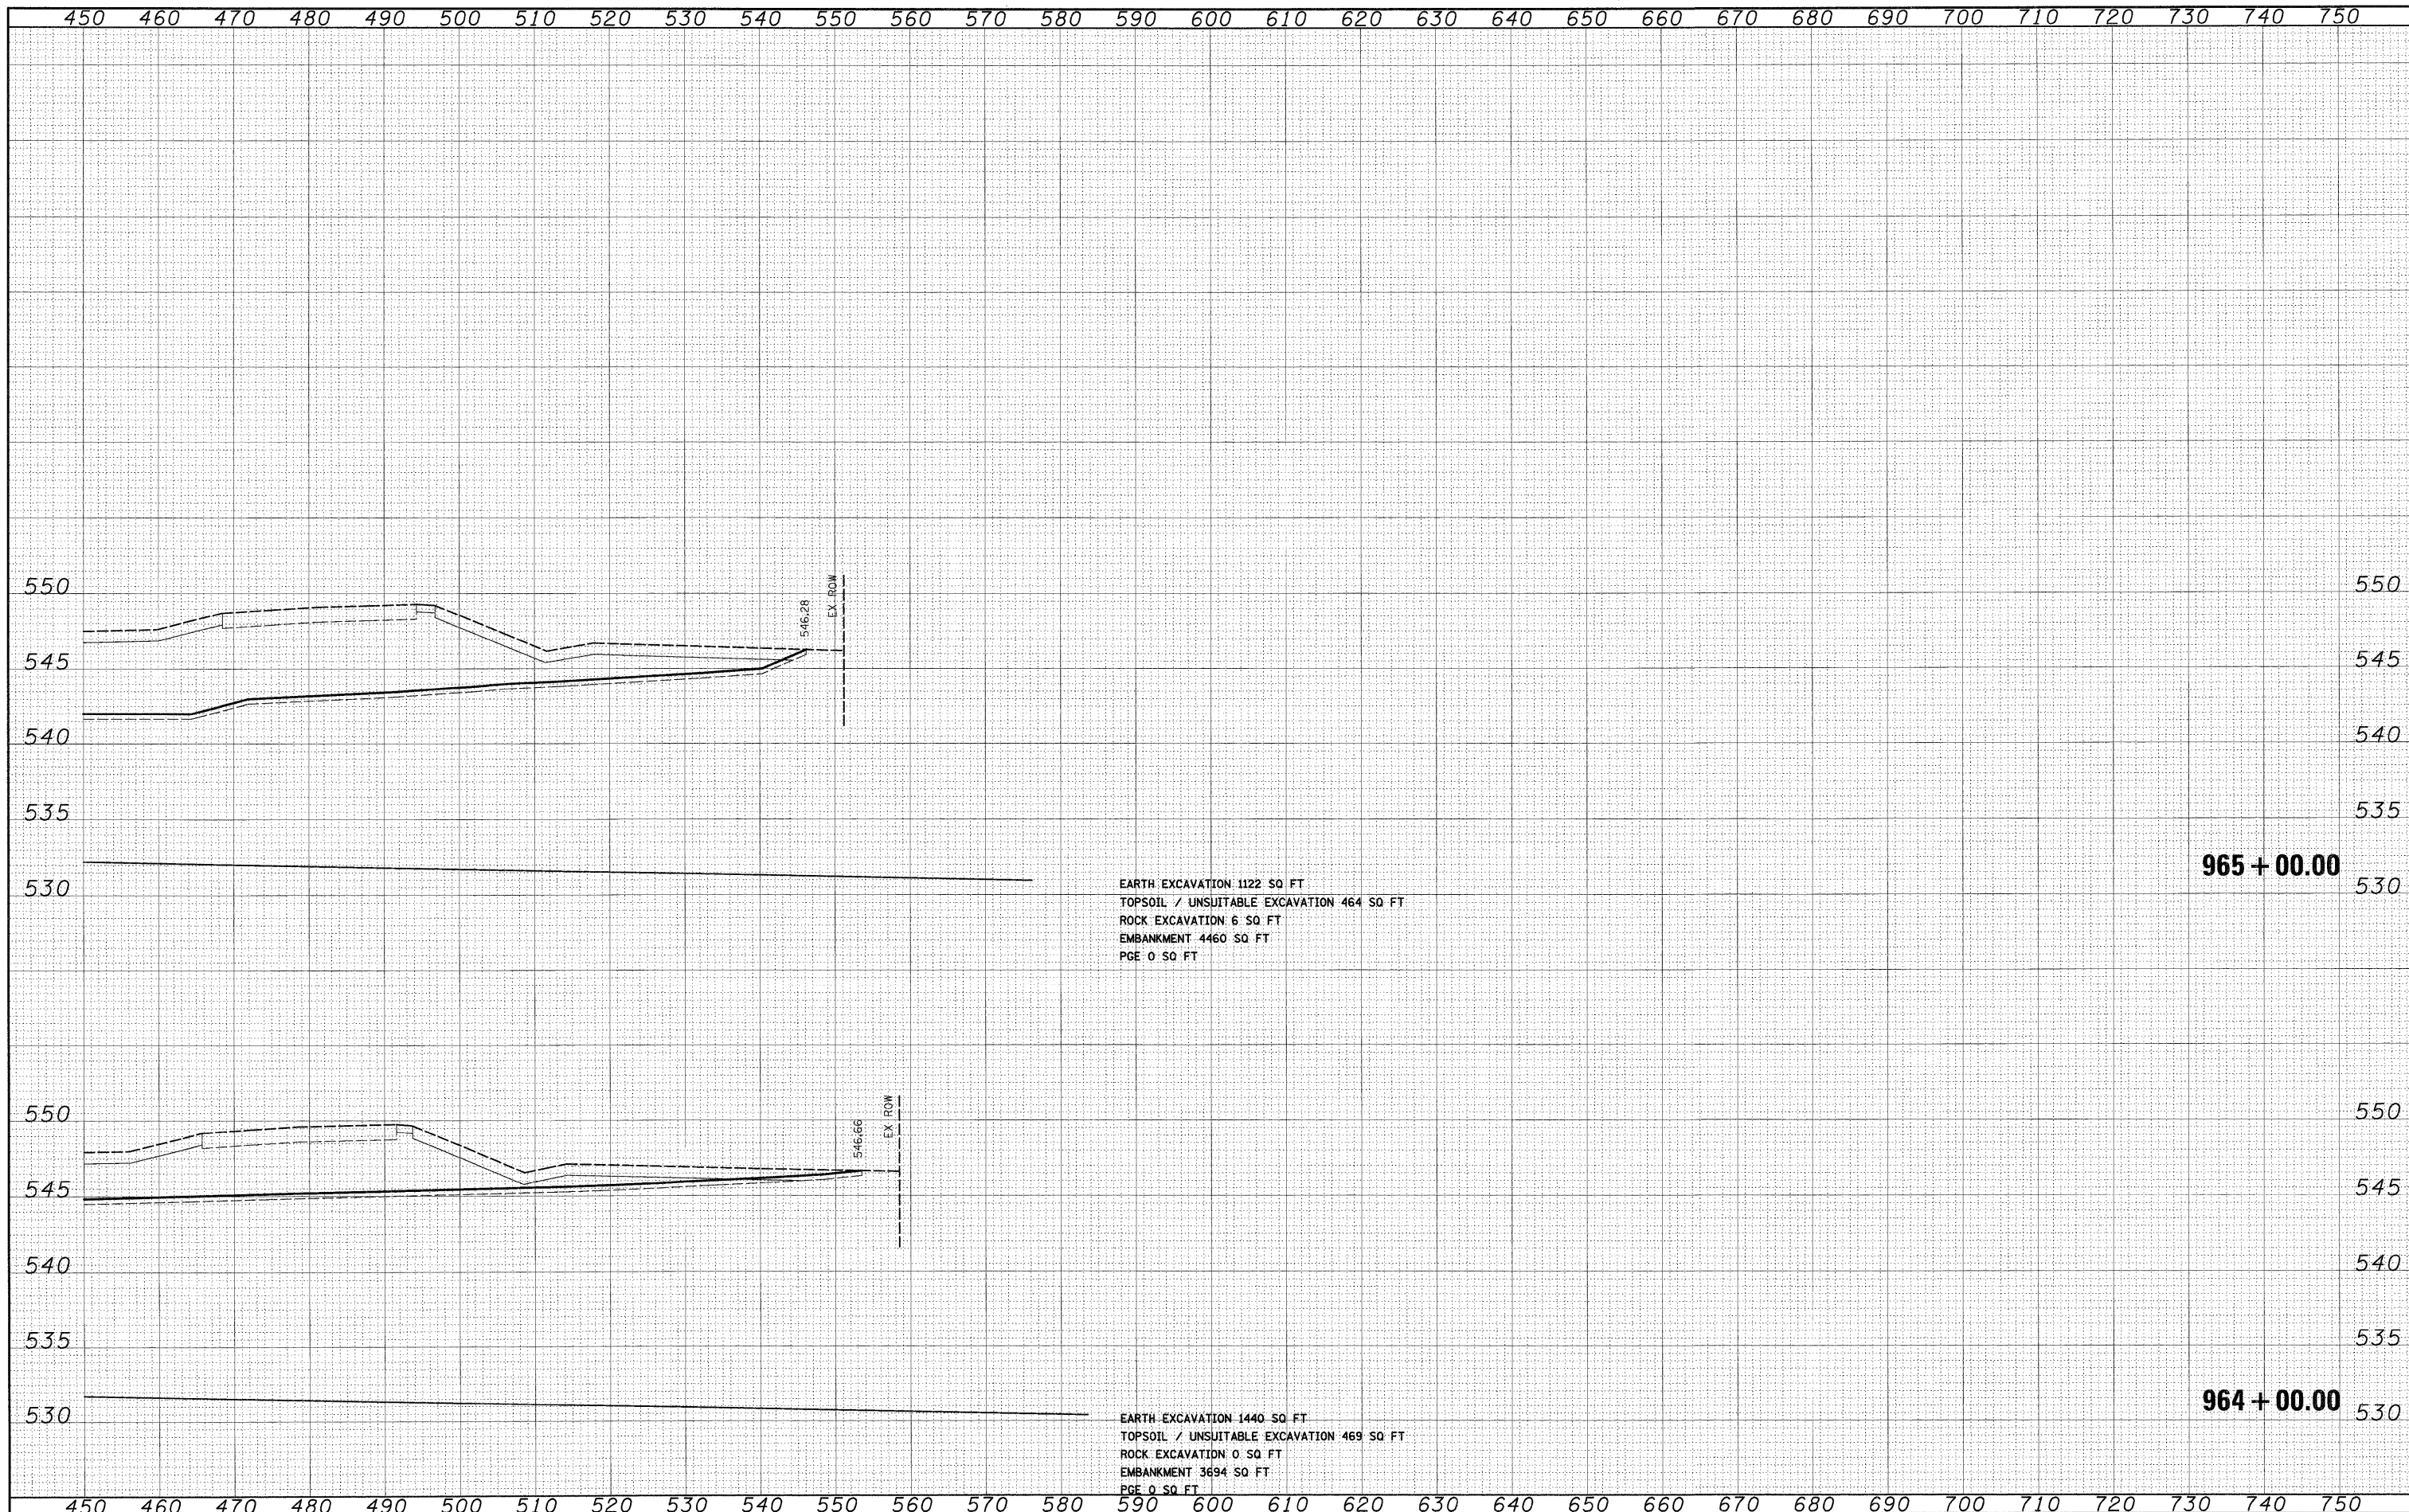

EARTH EXCAVATION: 1122 SQ FT
TOPSOIL / UNSUITABLE EXCAVATION 464 SQ FT
ROCK EXCAVATION: 6 SQ FT
EMBANKMENT 4460 SQ FT
PGE 0 SQ FT

EARTH EXCAVATION: 1440 SQ FT
TOPSOIL / UNSUITABLE EXCAVATION 469 SQ FT
ROCK EXCAVATION: 0 SQ FT
EMBANKMENT 3694 SQ FT
PGE 0 SQ FT

FILE NAME =	D:\2011\12-SHT-XSSH1\01.dgn
-------------	-----------------------------

USER NAME =	TKluagel
DESIGNED -	TRK
DRAWN -	TRK
CHECKED -	DLT
DATE -	2/4/11

REVISED -	
REVISED -	
REVISED -	
REVISED -	

STATE OF ILLINOIS
DEPARTMENT OF TRANSPORTATION

ARSENAL ROAD CROSS SECTIONS

SCALE: 1"=10'H; 1"=5'V SHEET NO. 60 OF 62 SHEETS STA. 964+00.00 TO STA. 965+00.00

F.A.T. RTE.	SECTION	COUNTY	TOTAL SHEETS	SHEET NO.
55	99-2HB-2B-1	WILL	756	661
CONTRACT NO. 60F12				
FED. ROAD DIST. NO. 1 ILLINOIS FED. AID PROJECT				