


450 460 470 480 490 500 510 520 530 540 550 560 570 580 590 600 610 620 630 640 650 660 670 680 690 700 710 720 730 740 750

FINAL	SURVEYED	BY	DATE
SURVEY	PLANS		
NOTE BOOK	TEMPLATE		
AREAS	CHECKED		
NO.			

ORIGINAL	SURVEYED	BY	DATE
SURVEY	PLANS		
NOTE BOOK	TEMPLATE		
AREAS	CHECKED		
NO.			

McDonough Associates Inc.
 Engineers / Architects
 198 East Randolph Street, Chicago, Illinois 60601

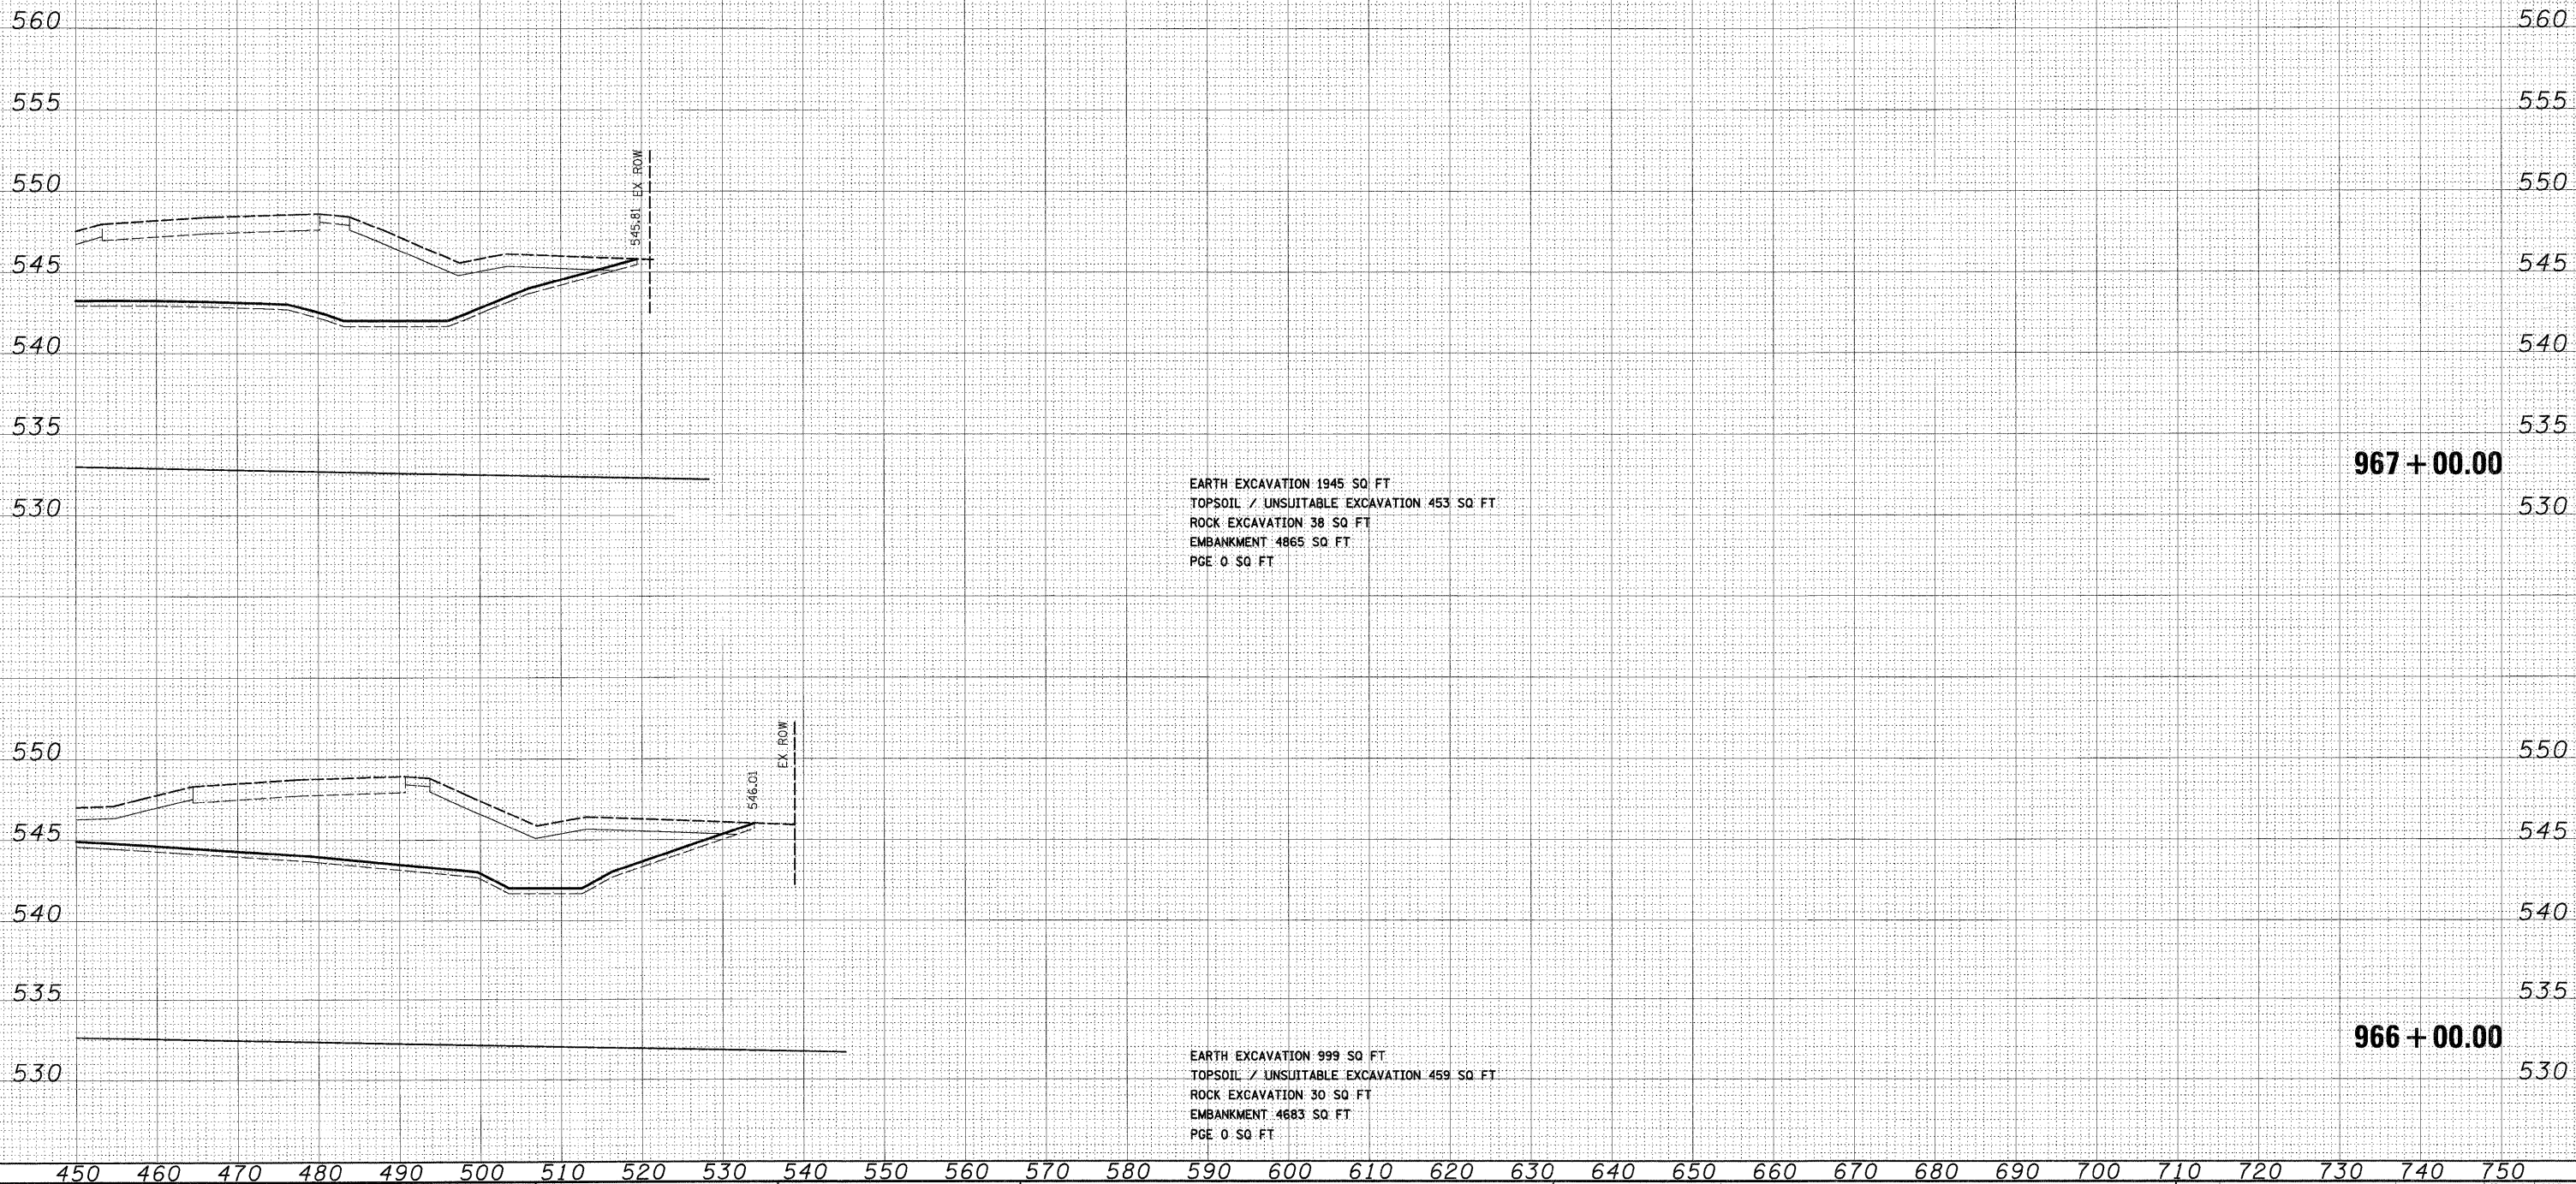

EARTH EXCAVATION 1945 SQ FT
 TOPSOIL / UNSUITABLE EXCAVATION 453 SQ FT
 ROCK EXCAVATION 38 SQ FT
 EMBANKMENT 4865 SQ FT
 PGE 0 SQ FT

EARTH EXCAVATION 999 SQ FT
 TOPSOIL / UNSUITABLE EXCAVATION 459 SQ FT
 ROCK EXCAVATION 30 SQ FT
 EMBANKMENT 4683 SQ FT
 PGE 0 SQ FT

967+00.00

966+00.00

FILE NAME =
 D160F12-SHT-XSSH1.dgn

USER NAME = TK.uegel
 PLOT SCALE = 1:10
 PLOT DATE = 2/3/2011

DESIGNED - TRK
 DRAWN - TRK
 CHECKED - DLT
 DATE - 2/4/11

REVISED -
 REVISED -
 REVISED -
 REVISED -

**STATE OF ILLINOIS
 DEPARTMENT OF TRANSPORTATION**

ARSENAL ROAD CROSS SECTIONS

SCALE: 1"=10'H; 1"=5'V SHEET NO. 61 OF 62 SHEETS STA. 966+00.00 TO STA. 967+00.00

F.A.I. RTE.	SECTION	COUNTY	TOTAL SHEETS	SHEET NO.
55	99-2HB-2B-1	WILL	756	662
CONTRACT NO. 60F12			ILLINOIS FED. AID PROJECT	