


DATE	
BY	
SURVEYED	
PLANNED	
TEMP. DATE	
AREAS CHECKED	
FINAL SURVEY	
NOTE BOOK	
NO.	


DATE	
BY	
SURVEYED	
PLANNED	
TEMP. DATE	
AREAS CHECKED	
ORIGINAL SURVEY	
NOTE BOOK	
NO.	

McDonough Associates Inc.
 Engineers Architects
 181 East Randolph Street, Chicago, Illinois 60601

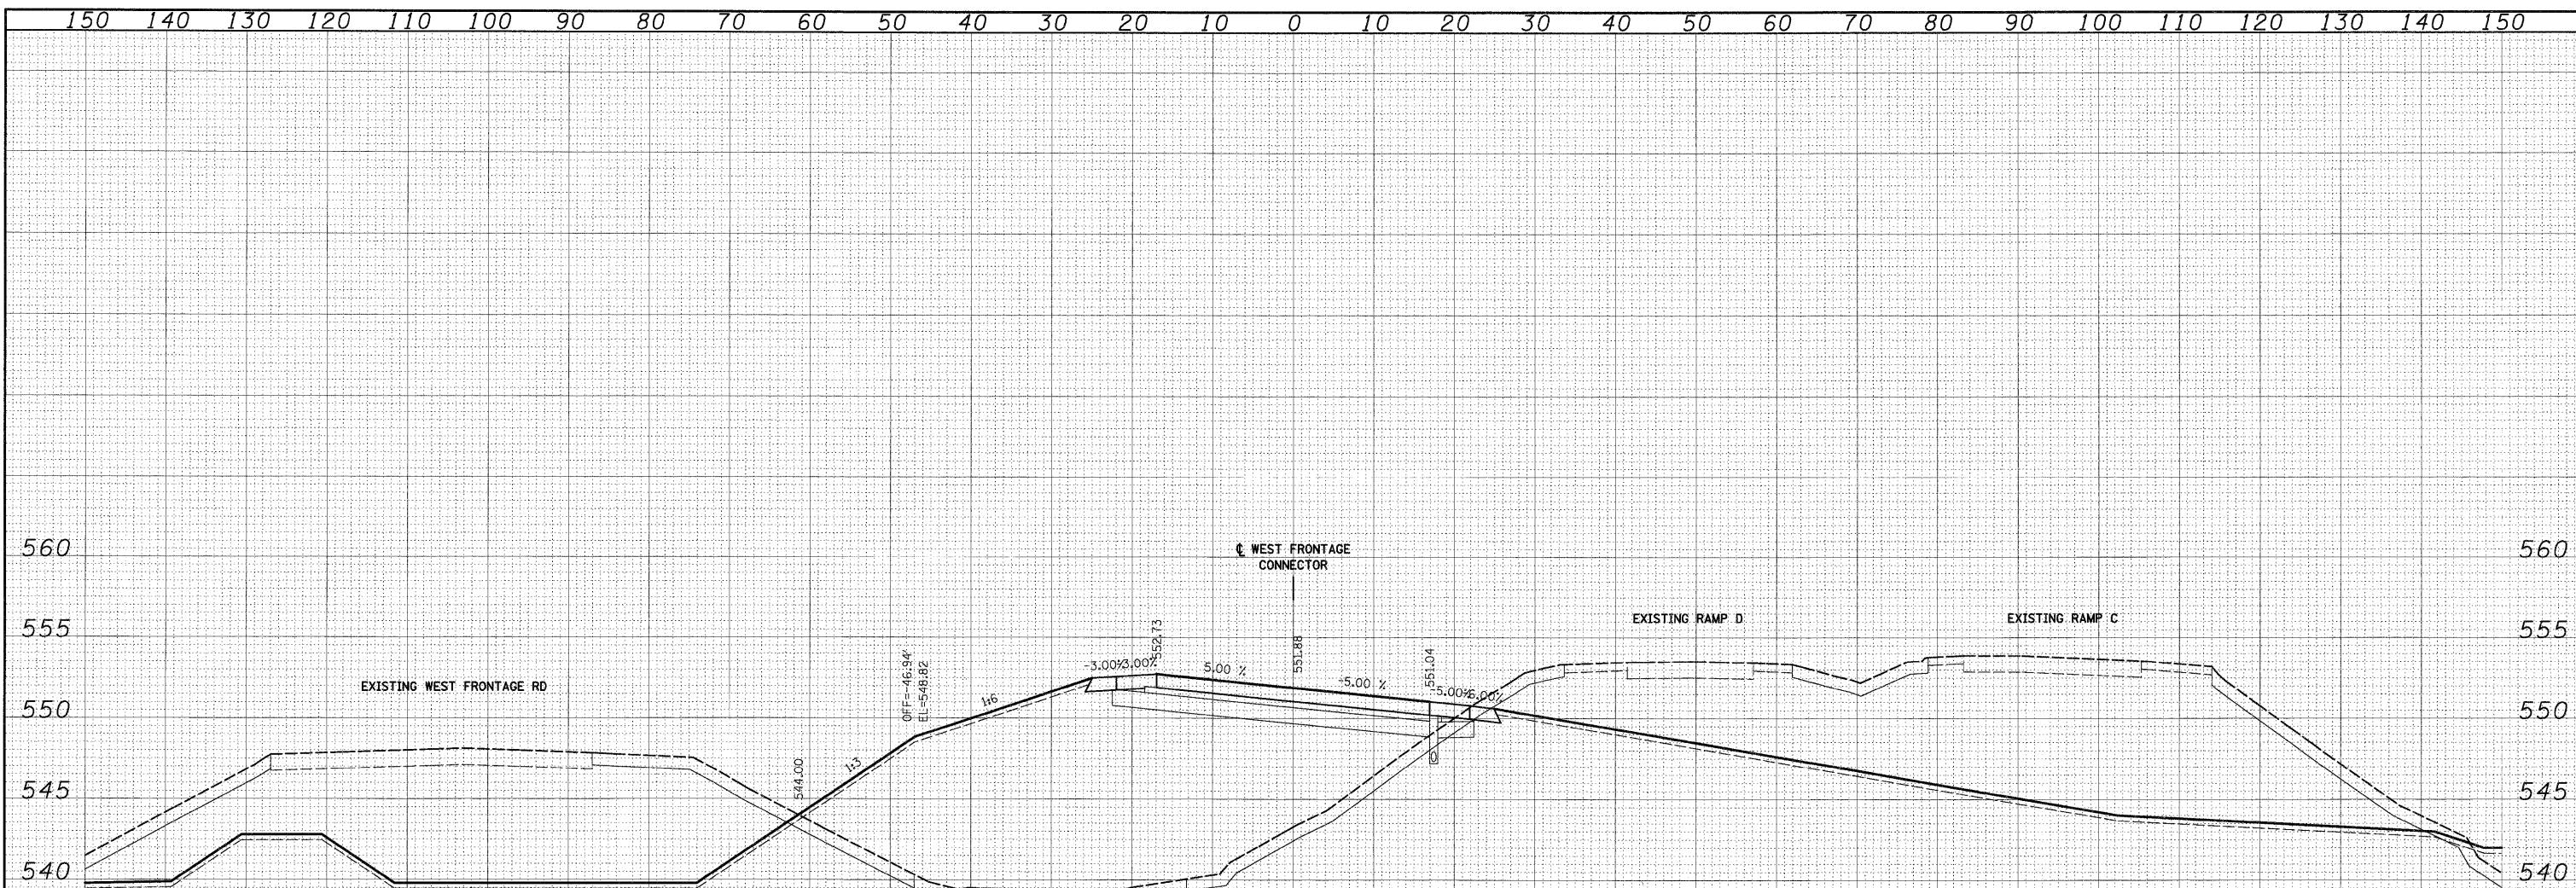

6081 + 00.00

EARTH EXCAVATION 1155 SQ FT
 TOPSOIL / UNSUITABLE EXCAVATION 250 SQ FT
 ROCK EXCAVATION 0 SQ FT
 EMBANKMENT 1073 SQ FT
 PGE 0 SQ FT

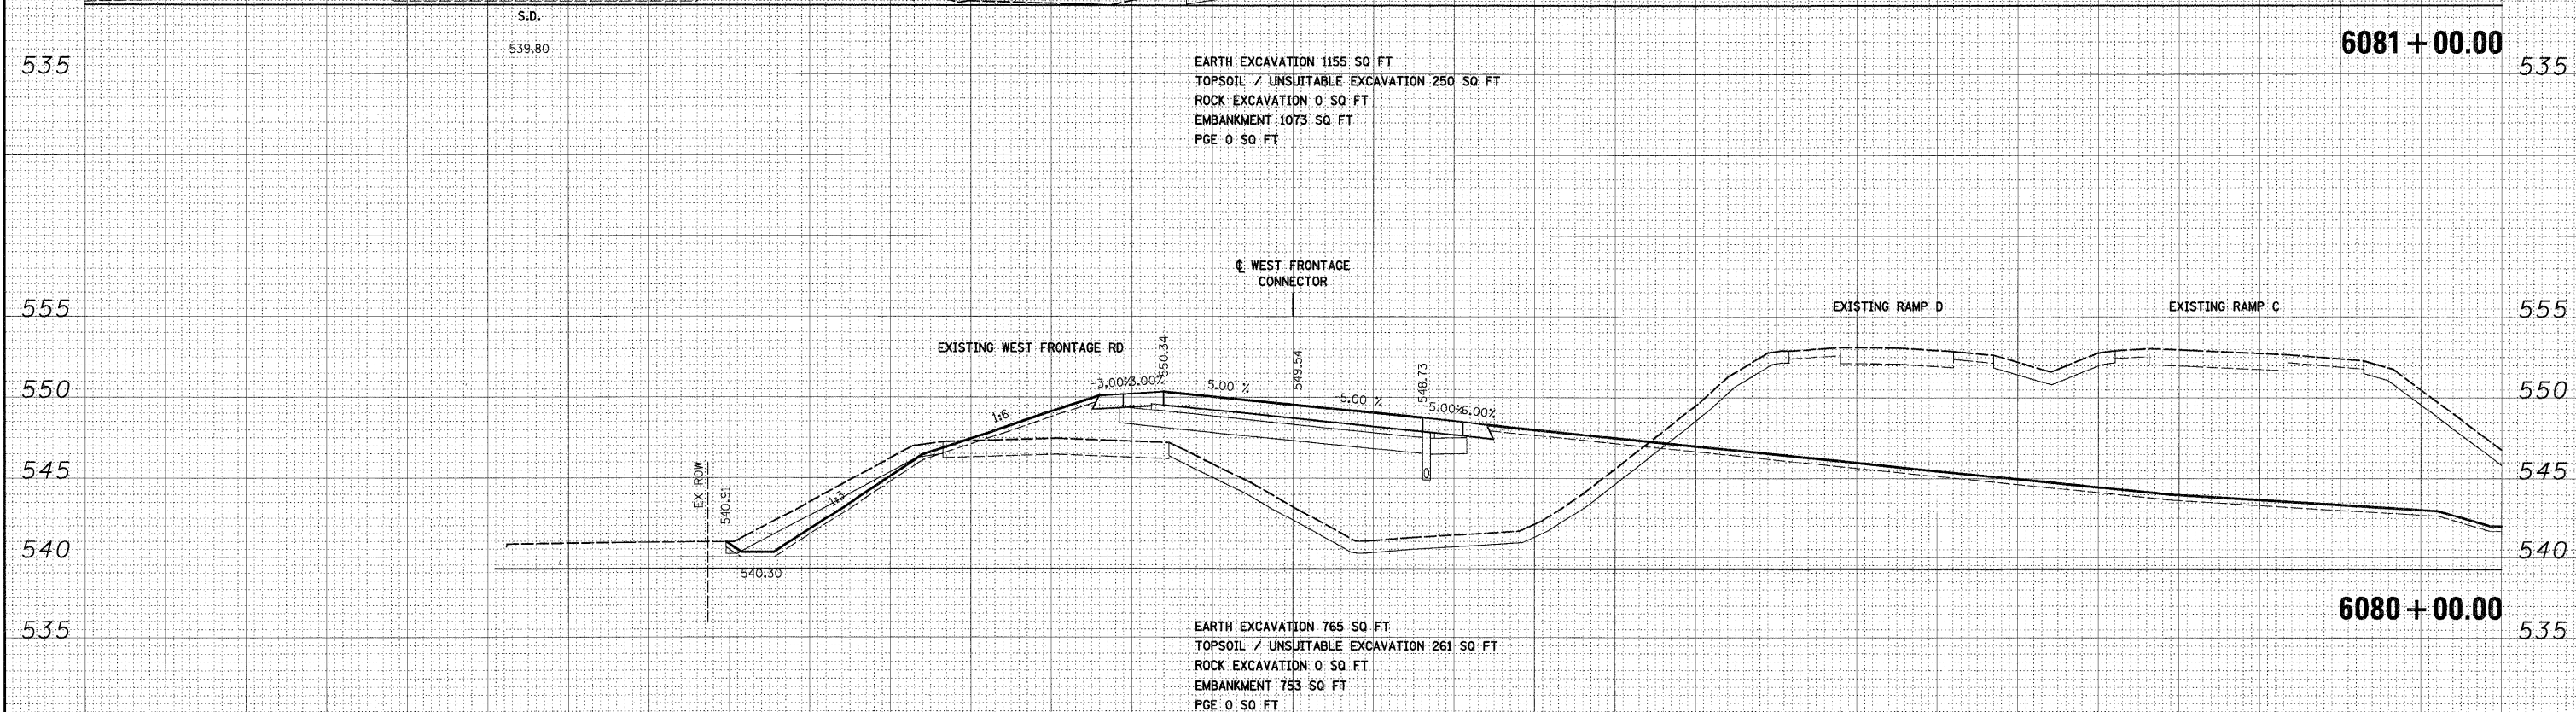

6080 + 00.00

EARTH EXCAVATION 765 SQ FT
 TOPSOIL / UNSUITABLE EXCAVATION 261 SQ FT
 ROCK EXCAVATION 0 SQ FT
 EMBANKMENT 753 SQ FT
 PGE 0 SQ FT

FILE NAME = D:\60F12-SHT-XSS-H102.dgn	USFR NAME = TK1uagel	DESIGNED - TRK	REVISED -	STATE OF ILLINOIS DEPARTMENT OF TRANSPORTATION	WEST FRONTAGE CONNECTOR CROSS SECTIONS SCALE: 1"=10'H; 1"=5'V SHEET NO. 5 OF 16 SHEETS STA. 6080+00.00 TO STA. 6081+00.00	F.A.1	SECTION	COUNTY	TOTAL SHEETS	SHEET NO.	
		DRAWN - TRK	REVISED -			55	99-2HB-2B-1	WILL	756	668	
PLOT SCALE = 1:10		CHECKED - DLT	REVISED -			CONTRACT NO. 60F12					
PLOT DATE = 2/3/2011		DATE - 2/4/11	REVISED -			FED. ROAD DIST. NO. 1 ILLINOIS FED. AID PROJECT					