


FINAL	SURVEYED	DATE
SURVEY	BY	
NOTE BOOK	NO.	
AREAS CHECKED		

ORIGINAL	SURVEYED	DATE
SURVEY	BY	
NOTE BOOK	NO.	
AREAS CHECKED		

McDonough Associates Inc.
 Engineers/Architects
 38 East Randolph Street, Chicago, Illinois 60601

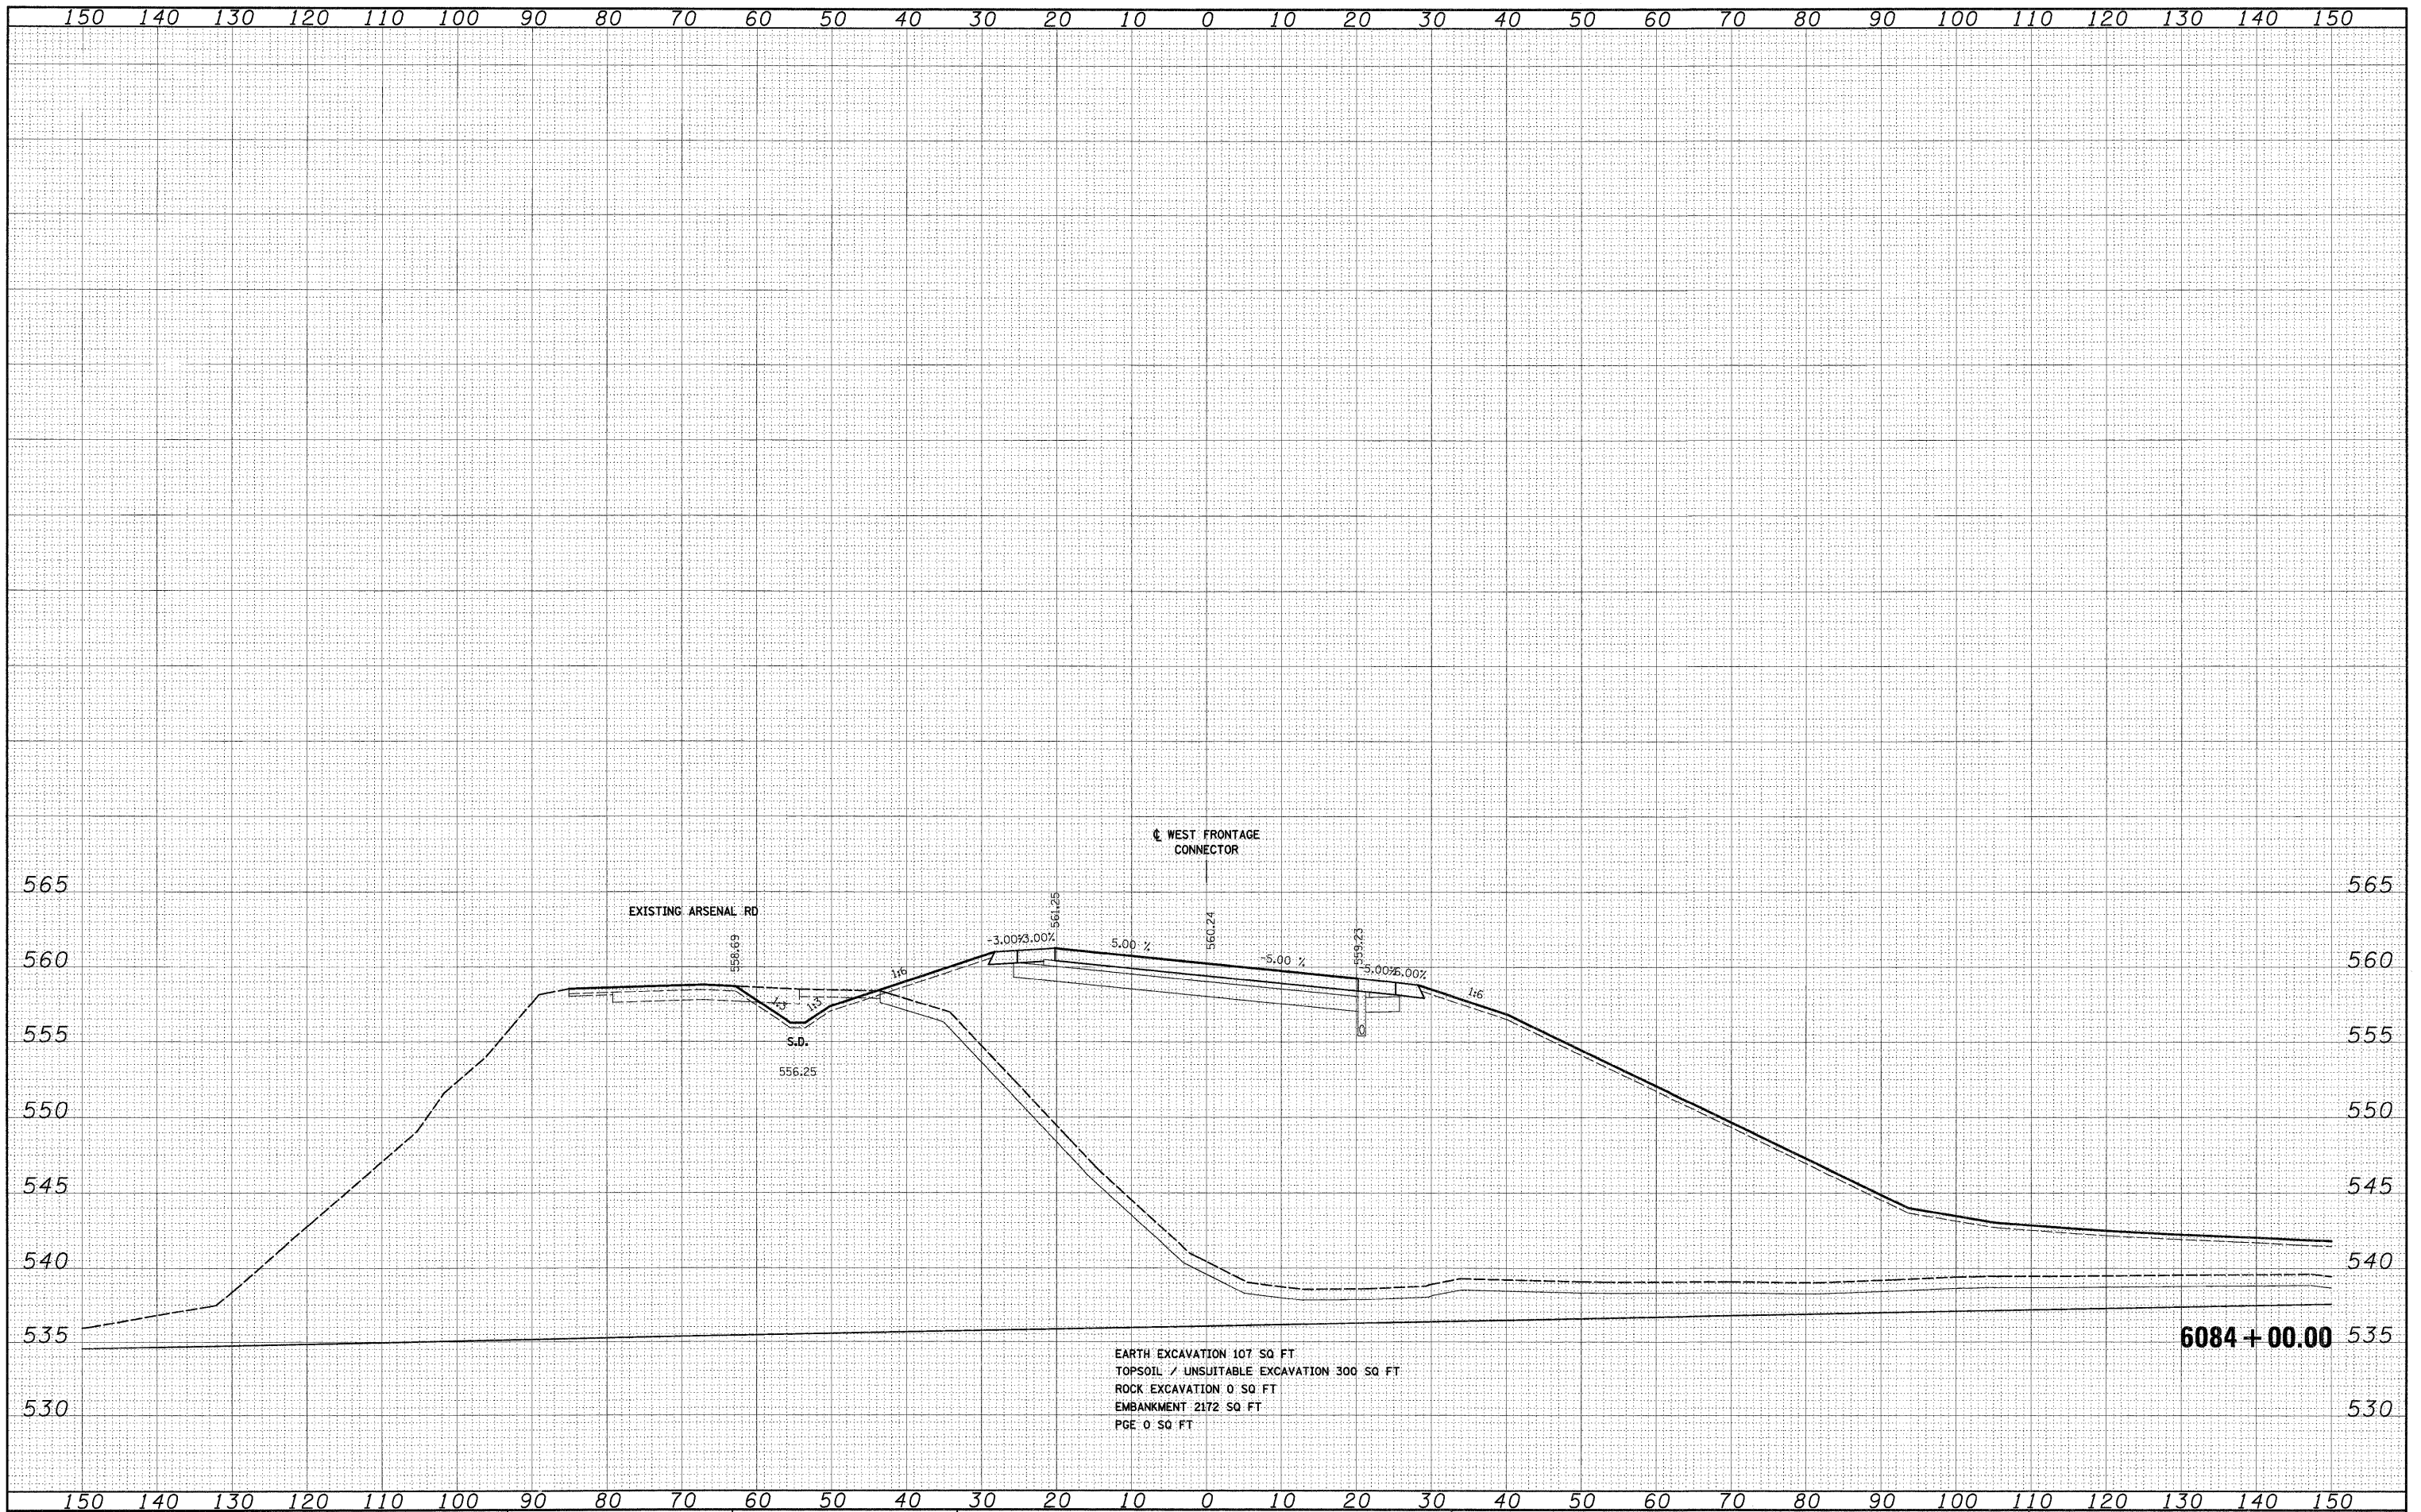

FILE NAME = D:\B0F12-SHT-XSSH22.dgn

USER NAME = TKLuegel
 PLOT SCALE = 1:10
 PLOT DATE = 2/3/2011

DESIGNED - TRK
 DRAWN - TRK
 CHECKED - DLT
 DATE - 2/4/11

REVISED -
 REVISED -
 REVISED -
 REVISED -

**STATE OF ILLINOIS
 DEPARTMENT OF TRANSPORTATION**

WEST FRONTAGE CONNECTOR CROSS SECTIONS
 SCALE: 1"=10' H; 1"=5' V SHEET NO. 7 OF 16 SHEETS STA. 6084+00.00 TO STA. 6084+00.00

F.A.I. RTE.	SECTION	COUNTY	TOTAL SHEETS	SHEET NO.
55	99-2HB-2B-1	WILL	756	670
CONTRACT NO. 60F12			ILLINOIS FED. AID PROJECT	