


FINAL SURVEY	DATE
SURVEYED	BY
NOTE BOOK	NO.
AREAS CHECKED	

ORIGINAL SURVEY	DATE
SURVEYED	BY
NOTE BOOK	NO.
AREAS CHECKED	

McDonough Associates Inc.
 Engineers / Architects
 330 East Randolph Street, Chicago, Illinois 60601

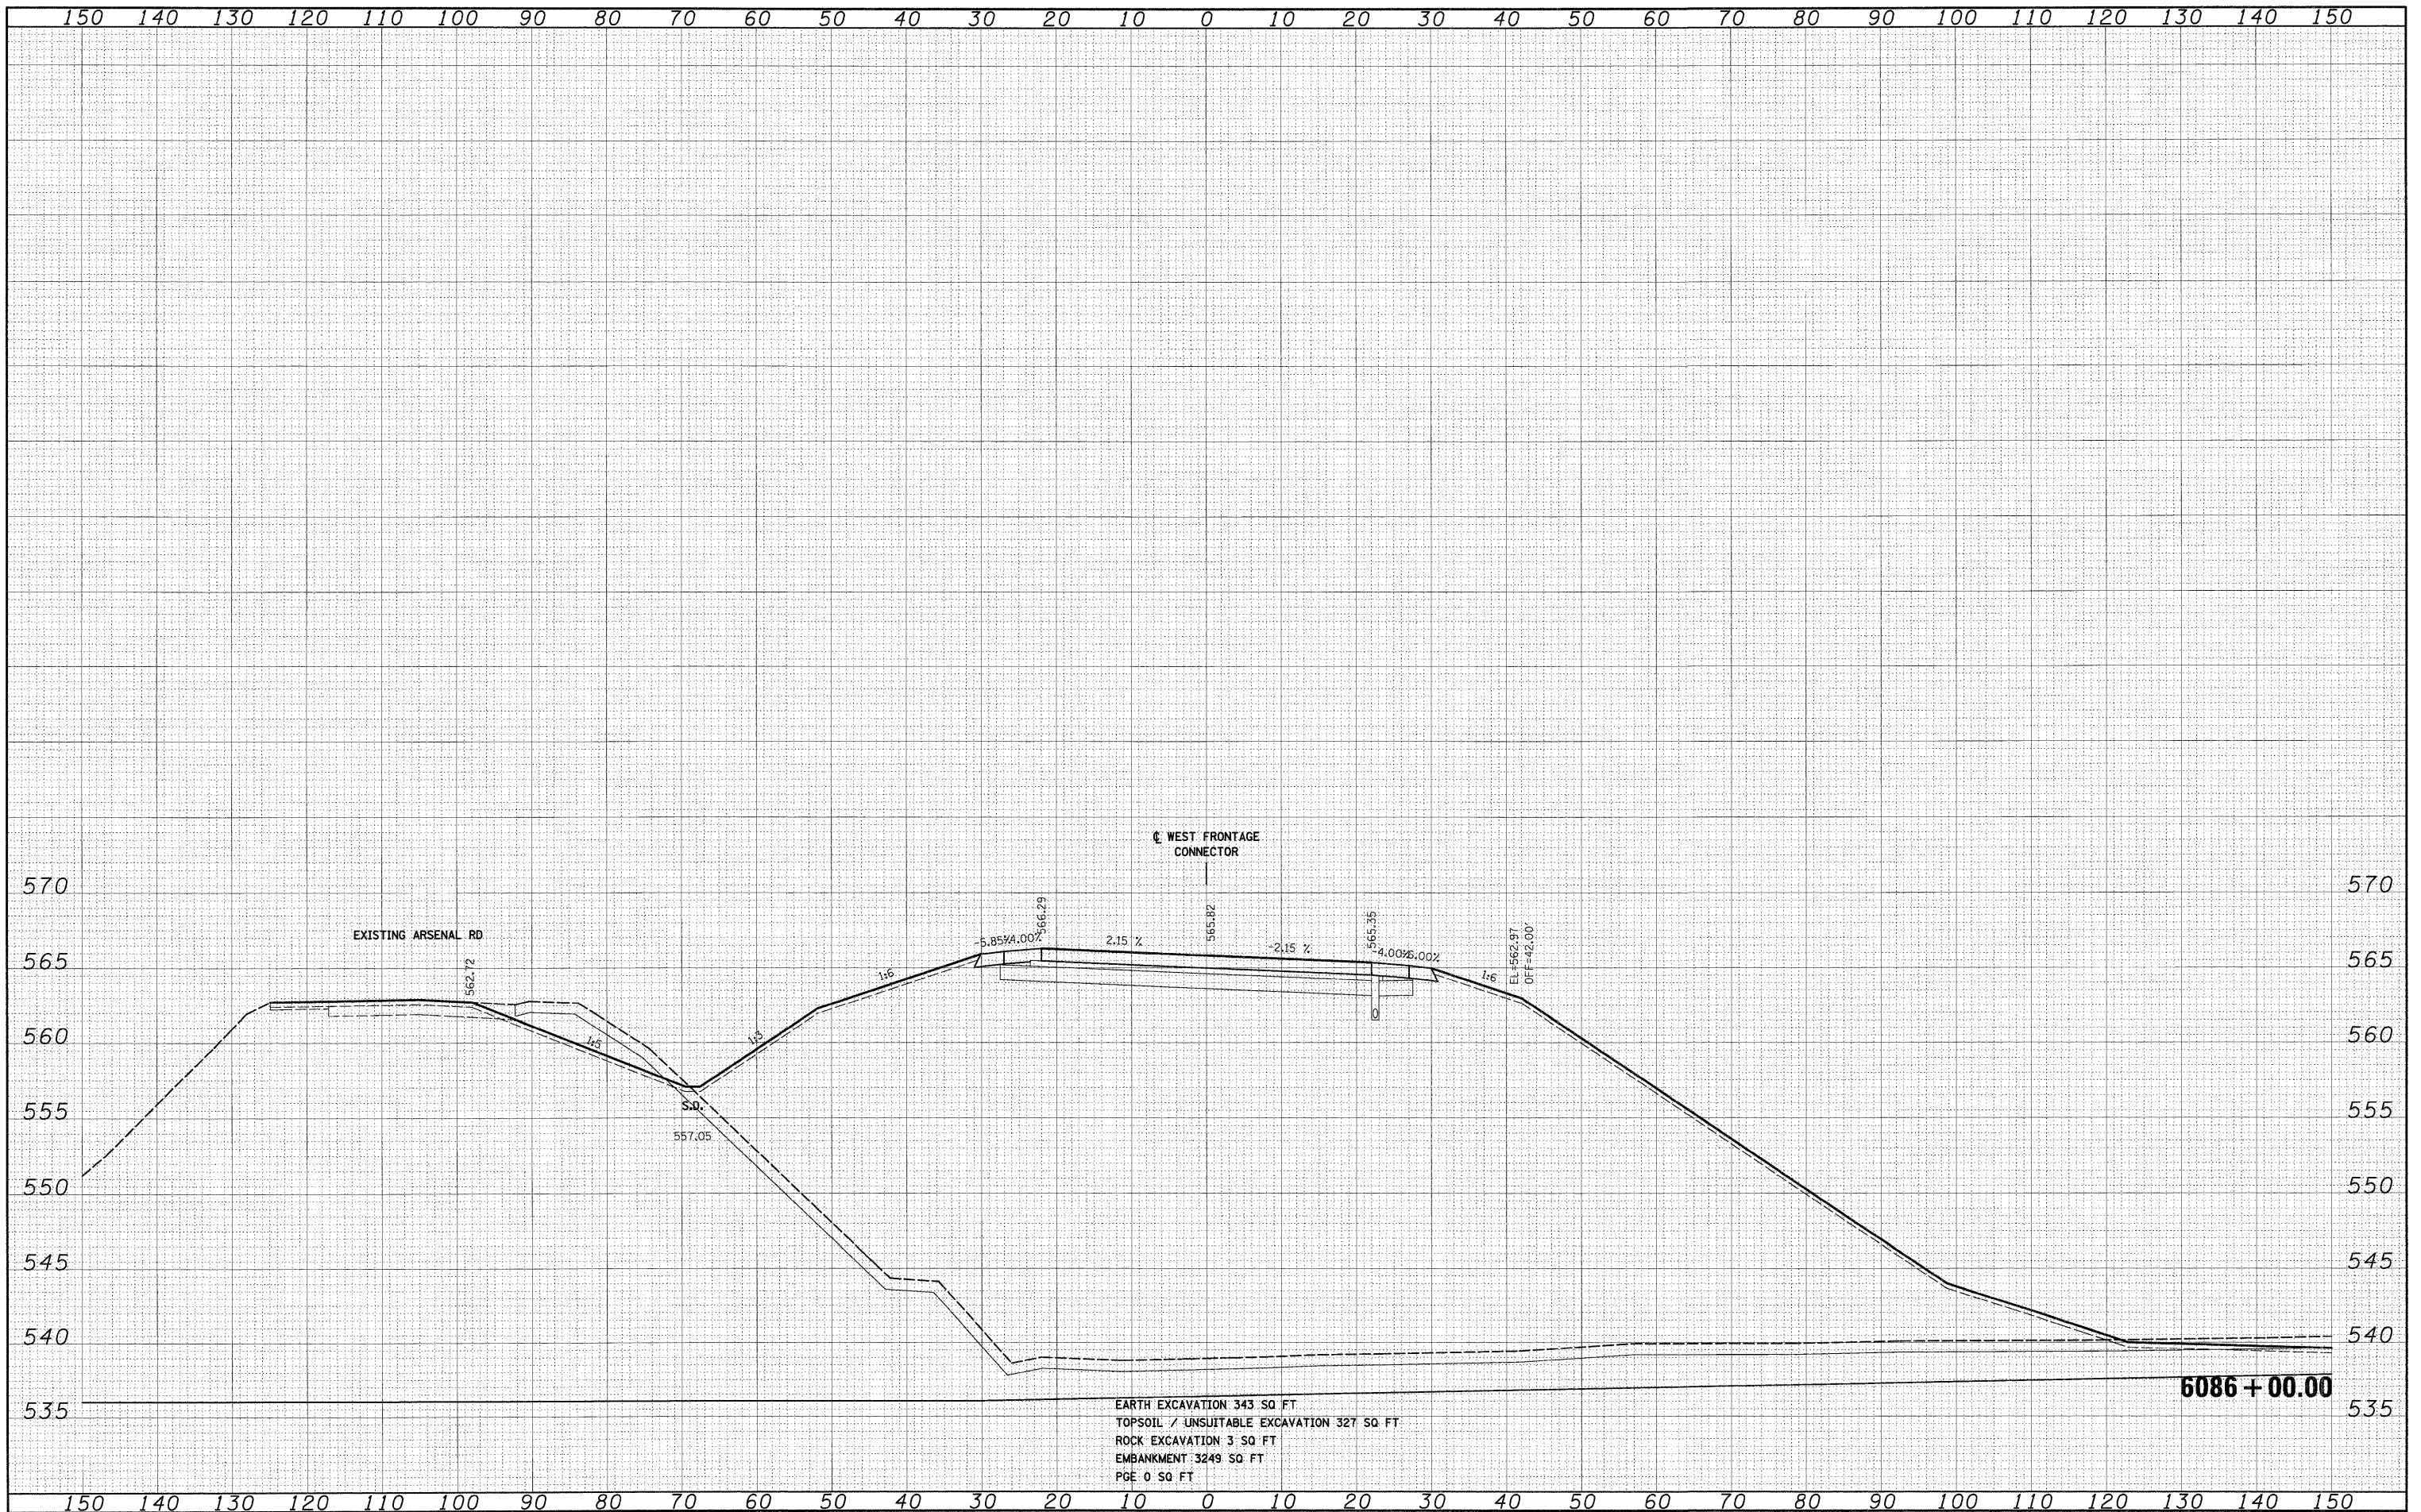

EARTH EXCAVATION 343 SQ FT
 TOPSOIL / UNSUITABLE EXCAVATION 327 SQ FT
 ROCK EXCAVATION 3 SQ FT
 EMBANKMENT 3249 SQ FT
 PGE 0 SQ FT

FILE NAME = D:\16\F12-SHT-XSSHT02.dgn
 USER NAME = TKLueg1

DESIGNED - TRK	REVISED -
DRAWN - TRK	REVISED -
CHECKED - DLT	REVISED -
DATE - 2/4/11	REVISED -

STATE OF ILLINOIS
DEPARTMENT OF TRANSPORTATION

WEST FRONTAGE CONNECTOR CROSS SECTIONS
 SCALE: 1"=10'H; 1"=5'V SHEET NO. 9 OF 16 SHEETS STA. 6086+00.00 TO STA. 6086+00.00

F.A.I. RTE. 55	SECTION 99-2HB-2B-1	COUNTY WILL	TOTAL SHEETS 756	SHEET NO. 672
CONTRACT NO. 60F12			ILLINOIS FED. AID PROJECT	