


FINAL SURVEY	SURVEYED	BY	DATE
NOTE BOOK	PLotted		
AREAS CHECKED	TEMPERATURE		
NO.	AREAS CHECKED		

ORIGINAL SURVEY	SURVEYED	BY	DATE
NOTE BOOK	PLotted		
AREAS CHECKED	TEMPERATURE		
NO.	AREAS CHECKED		

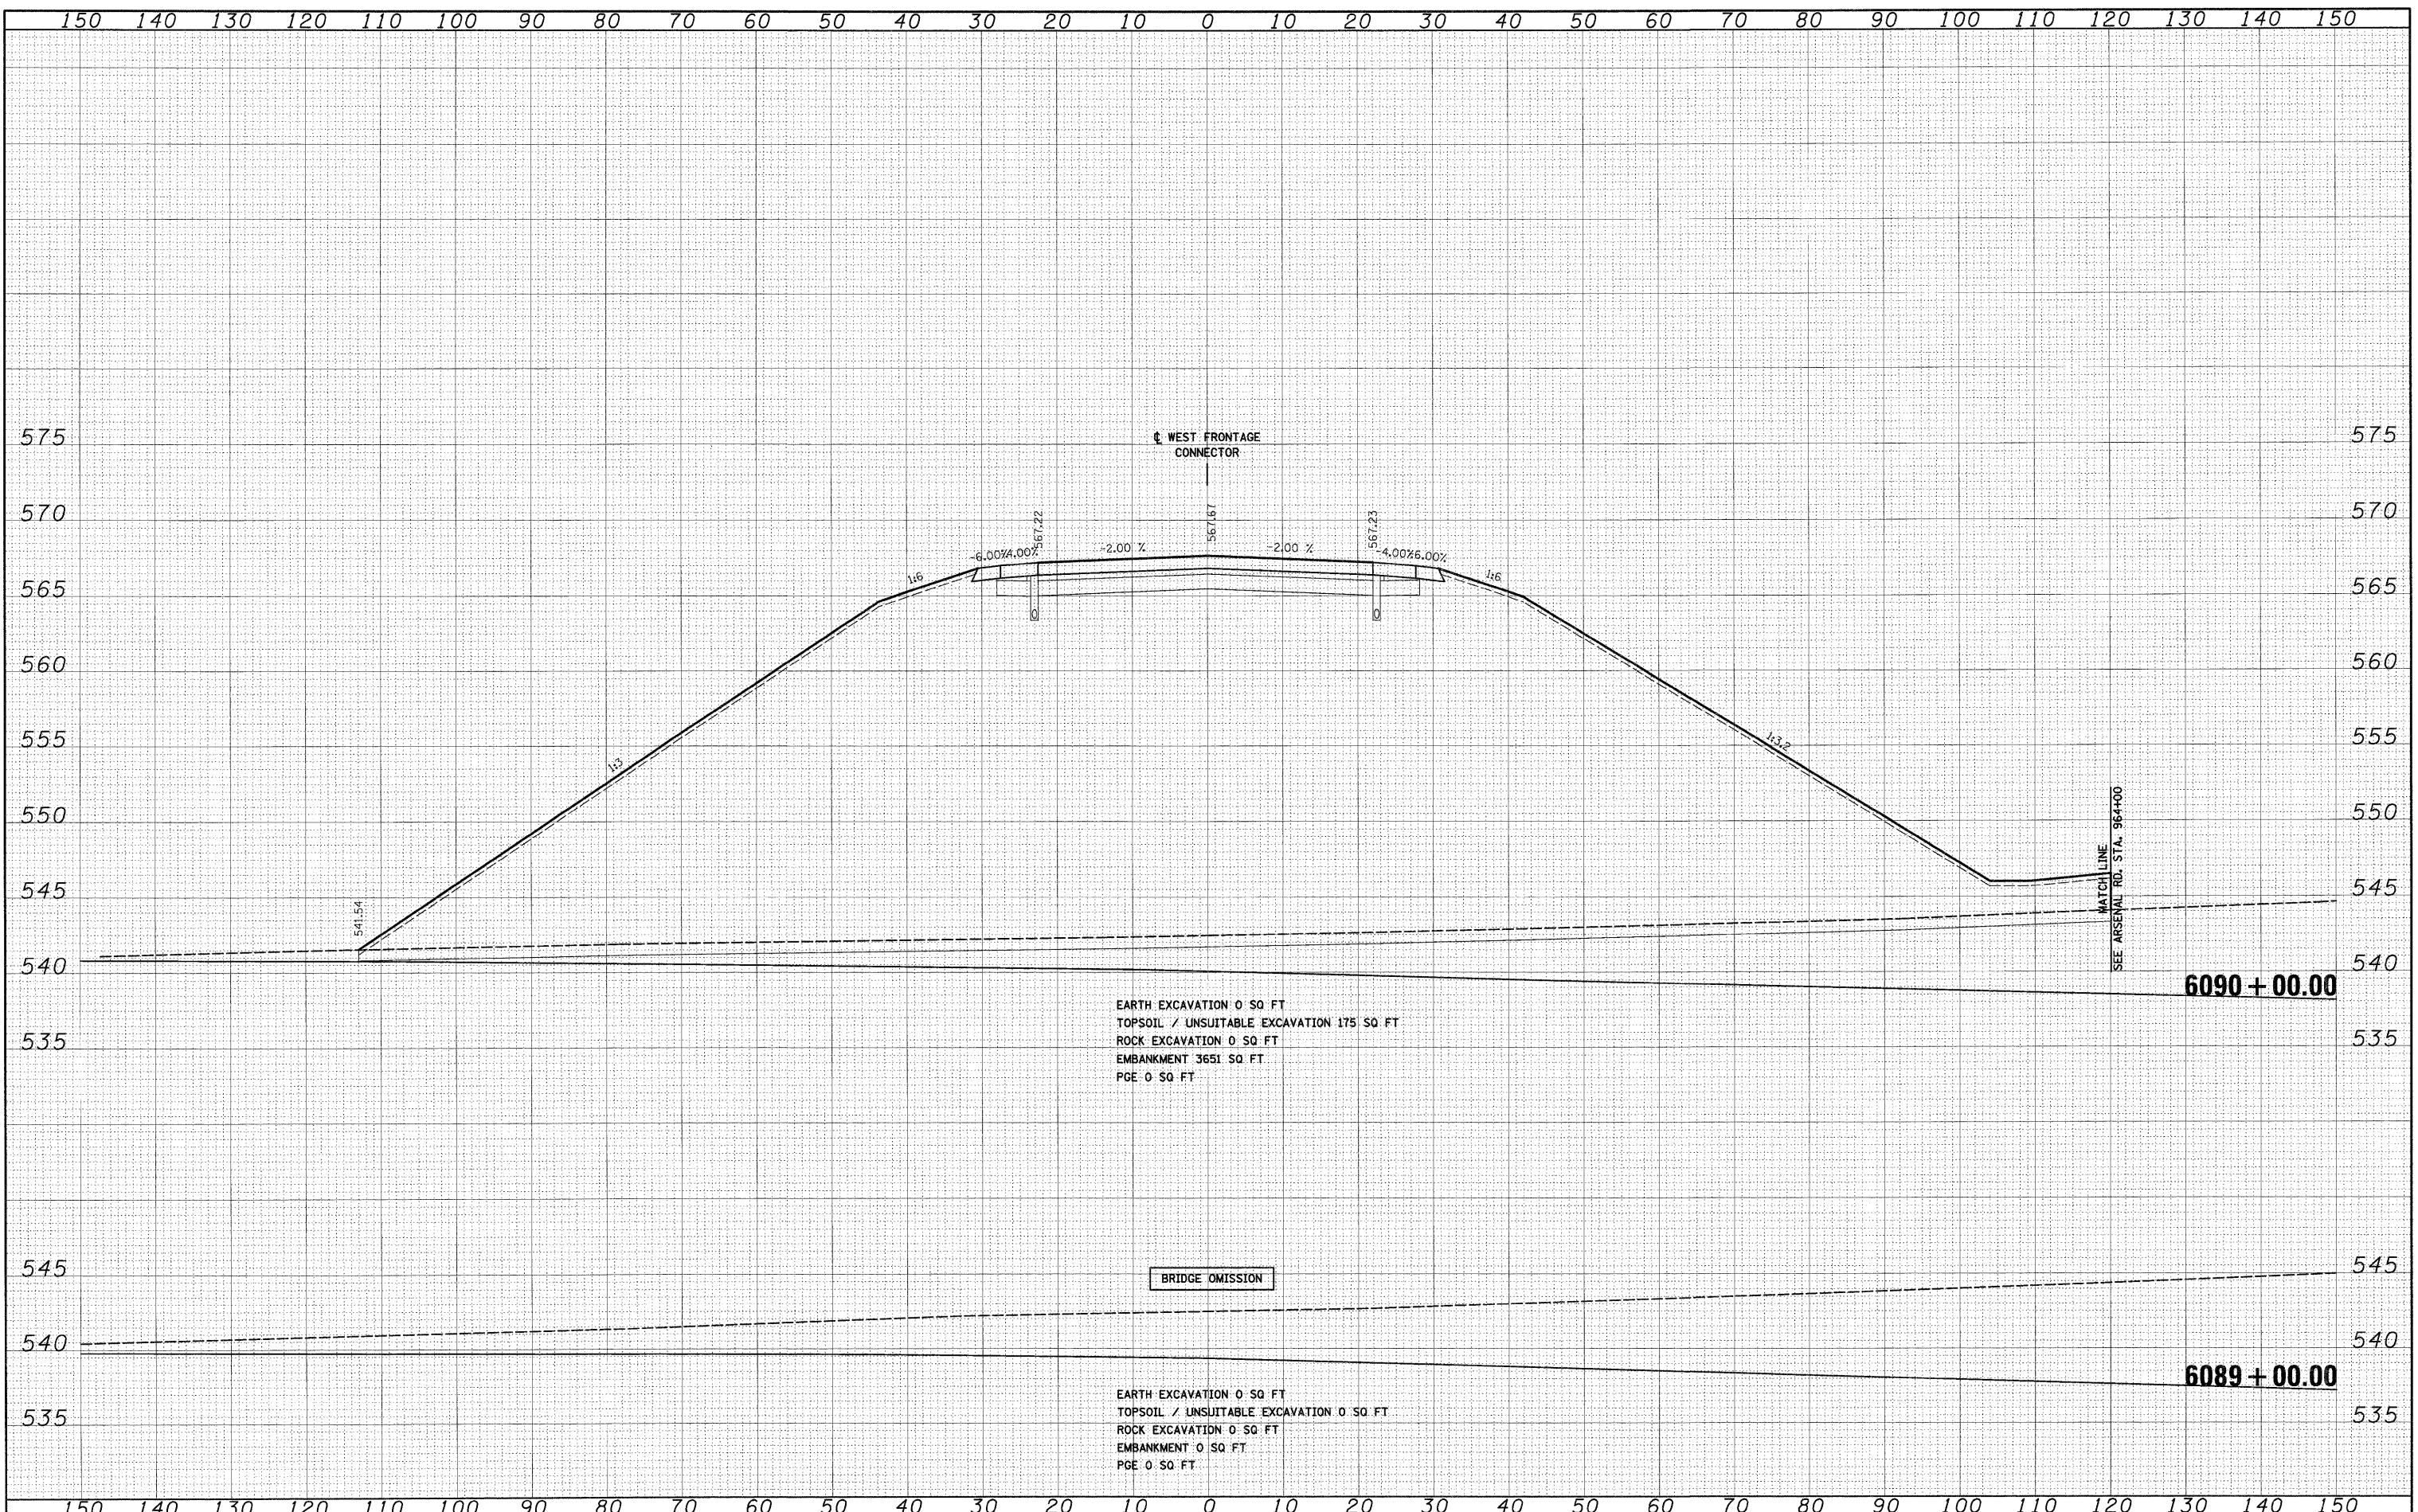

EARTH EXCAVATION 0 SQ FT
 TOPSOIL / UNSUITABLE EXCAVATION 175 SQ FT
 ROCK EXCAVATION 0 SQ FT
 EMBANKMENT 3651 SQ FT
 PGE 0 SQ FT

BRIDGE OMISSION

EARTH EXCAVATION 0 SQ FT
 TOPSOIL / UNSUITABLE EXCAVATION 0 SQ FT
 ROCK EXCAVATION 0 SQ FT
 EMBANKMENT 0 SQ FT
 PGE 0 SQ FT

6090 + 00.00

6089 + 00.00

McDonough Associates Inc.
 100 East Randolph Street, Chicago, Illinois 60601

FILE NAME =	USER NAME = TKluegel
D160F12-SHT-XSSHT02.dgn	DESIGNED - TRK
	DRAWN - TRK
	CHECKED - DLT
	DATE - 2/4/11

DESIGNED - TRK	REVISED -
DRAWN - TRK	REVISED -
CHECKED - DLT	REVISED -
DATE - 2/4/11	REVISED -

STATE OF ILLINOIS
 DEPARTMENT OF TRANSPORTATION

WEST FRONTAGE CONNECTOR CROSS SECTIONS

SCALE: 1"=10'H; 1"=5'V SHEET NO. 11 OF 16 SHEETS STA. 6089+00.00 TO STA. 6090+00.00

F.A.I. RTE.	SECTION	COUNTY	TOTAL SHEETS	SHEET NO.
55	99-2HB-2B-1	WILL	756	674
CONTRACT NO. 60F12			ILLINOIS FED. AID PROJECT	