


DATE	
BY	
FINAL SURVEY	
FIELD NOTE	
NOTE BOOK	
NO.	
AREAS CHECKED	

DATE	
BY	
ORIGINAL SURVEY	
FIELD NOTE	
NOTE BOOK	
NO.	
AREAS CHECKED	

McDonough Associates Inc.
 Engineers/Architects
 100 East Randolph Street, Chicago, Illinois 60601

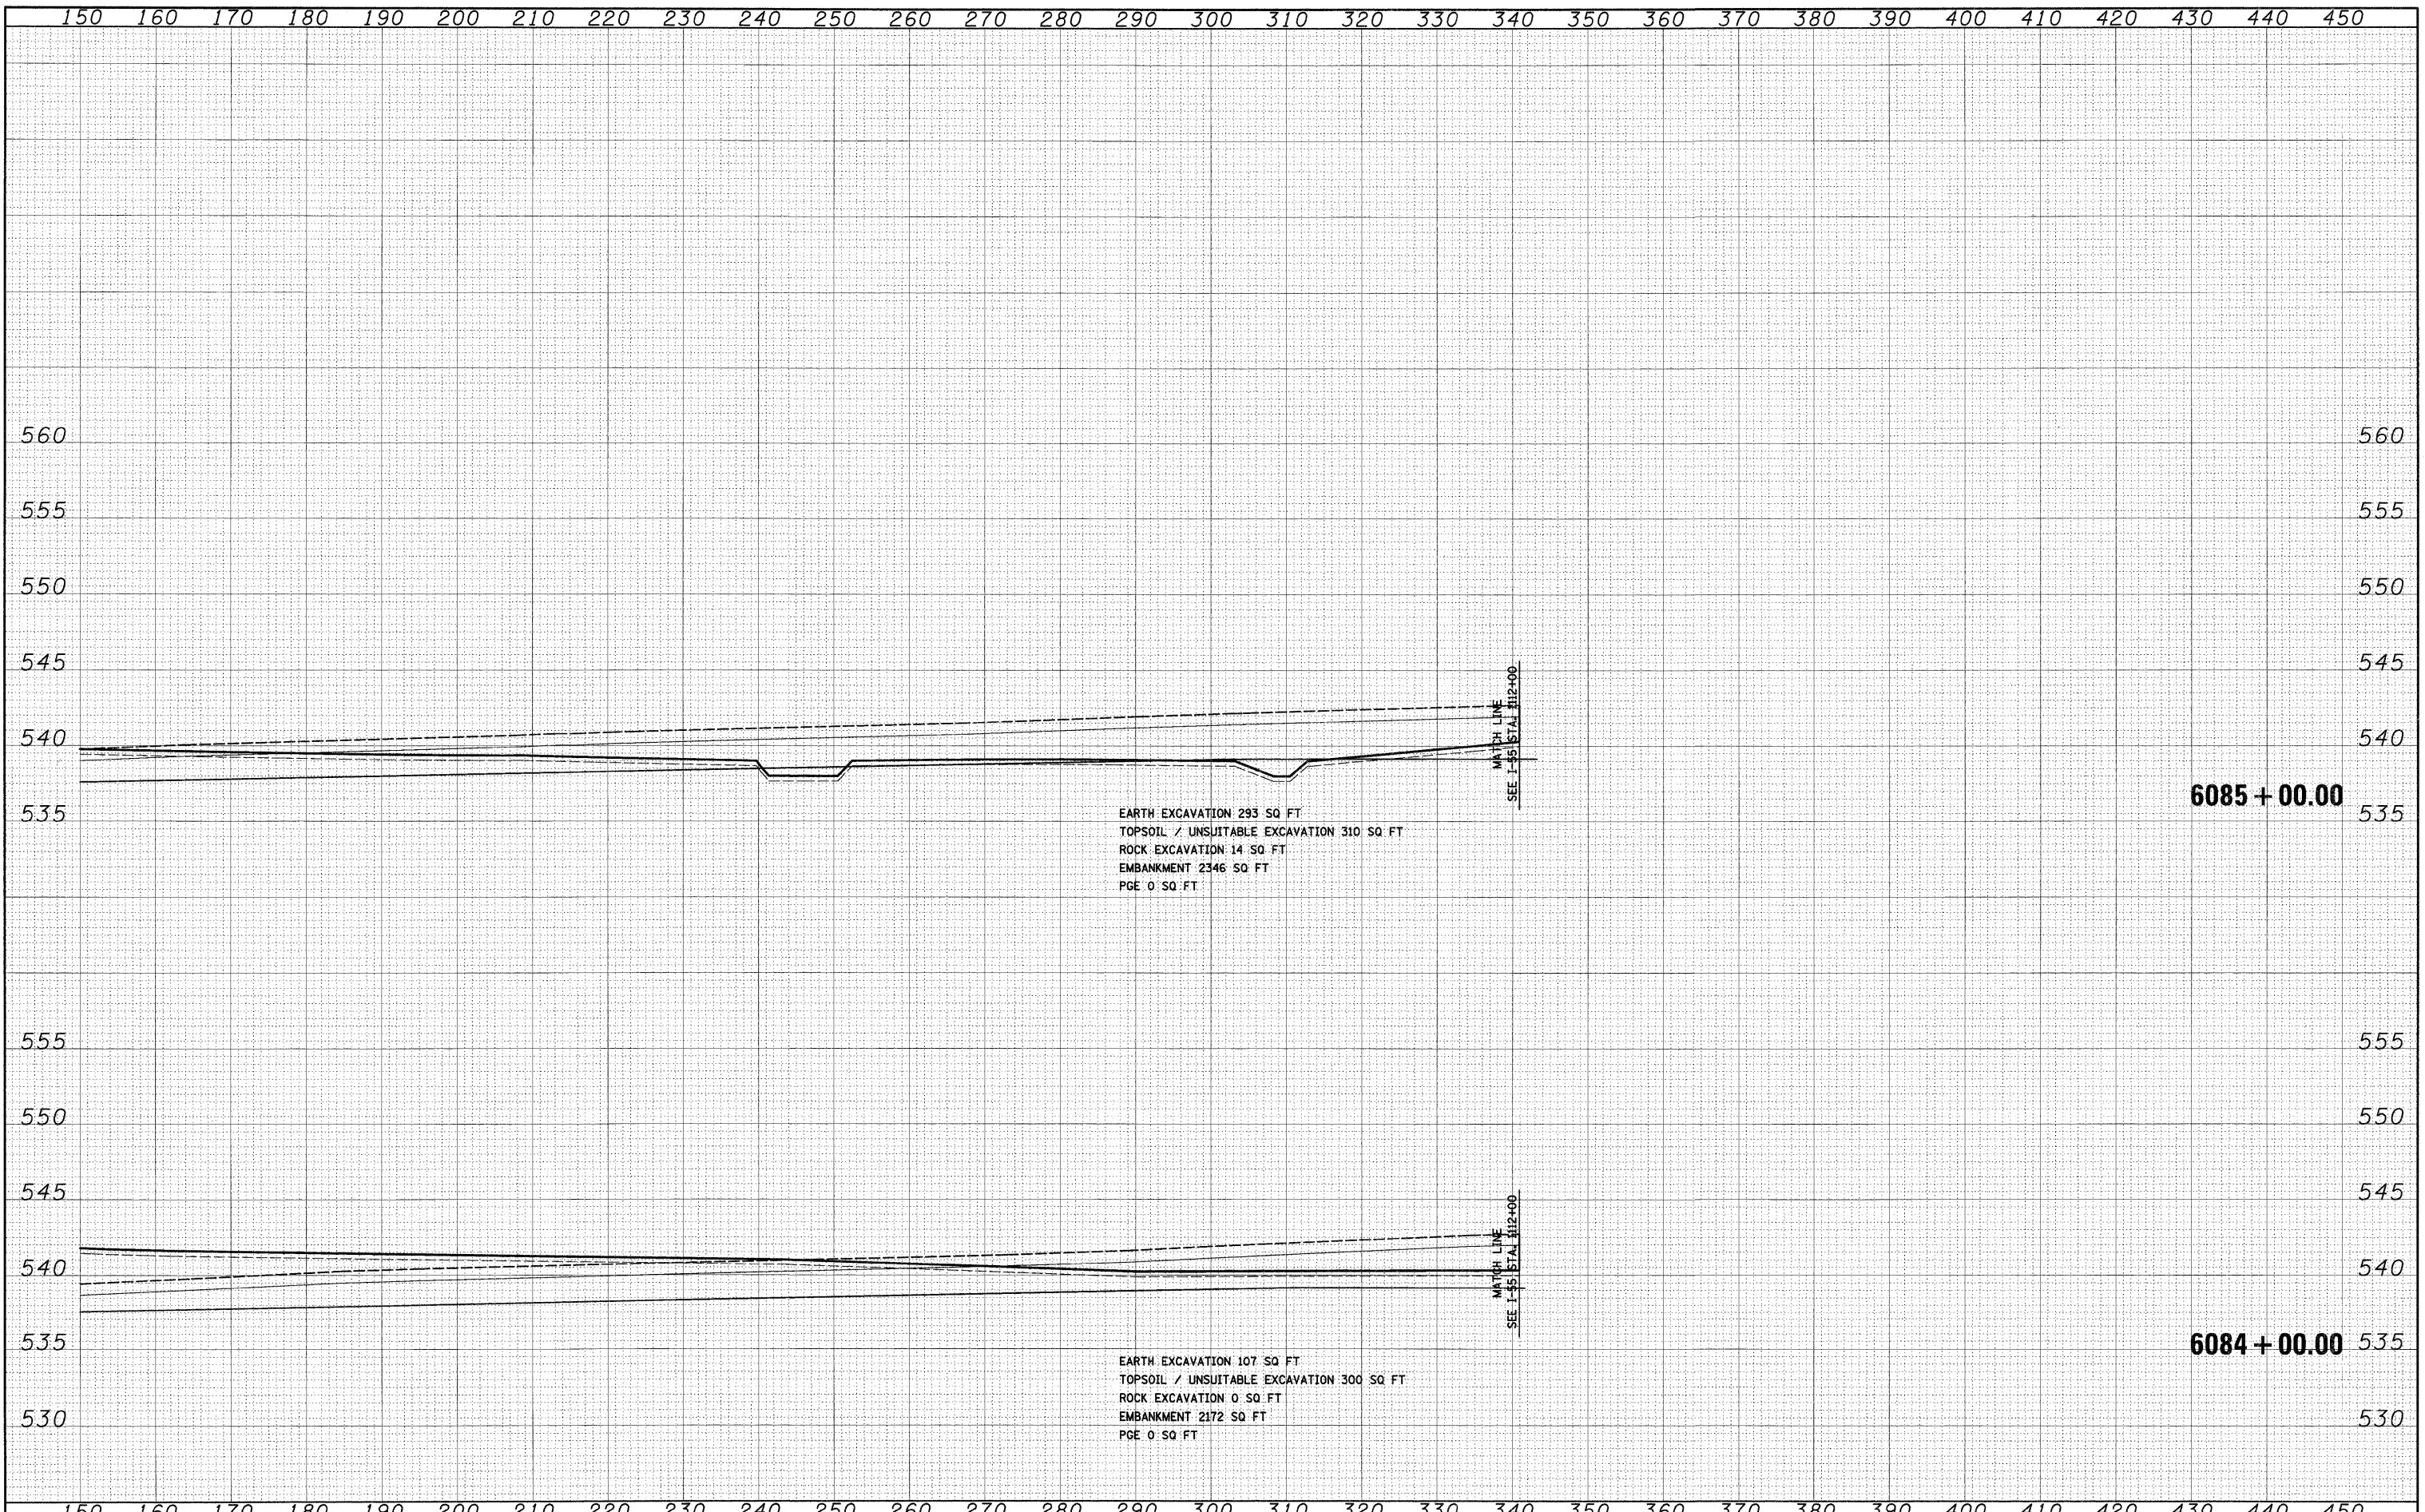

EARTH EXCAVATION: 293 SQ. FT.
 TOPSOIL / UNSUITABLE EXCAVATION: 310 SQ. FT.
 ROCK EXCAVATION: 14 SQ. FT.
 EMBANKMENT: 2346 SQ. FT.
 PGE: 0 SQ. FT.

EARTH EXCAVATION: 107 SQ. FT.
 TOPSOIL / UNSUITABLE EXCAVATION: 300 SQ. FT.
 ROCK EXCAVATION: 0 SQ. FT.
 EMBANKMENT: 2172 SQ. FT.
 PGE: 0 SQ. FT.

MATCH LINE
SEE I-55 STA. 612+00

MATCH LINE
SEE I-55 STA. 612+00

6085 + 00.00

6084 + 00.00

FILE NAME =	D:\60F12-SHT-XSSH02.dgn
-------------	-------------------------

USER NAME = TK\uegal	DESIGNED - TRK	REVISED -
	DRAWN - TRK	REVISED -
PLOT SCALE = 1:10	CHECKED - DLT	REVISED -
PLOT DATE = 2/3/2011	DATE - 2/4/11	REVISED -

**STATE OF ILLINOIS
 DEPARTMENT OF TRANSPORTATION**

WEST FRONTAGE CONNECTOR CROSS SECTIONS

SCALE: 1"=10'H; 1"=5'V SHEET NO. 14 OF 16 SHEETS STA. 6084+00.00 TO STA. 6085+00.00

F.A.I. RTE.	SECTION	COUNTY	TOTAL SHEETS	SHEET NO.
55	99-21B-2B-1	WILL	756	677
CONTRACT NO. 60F12				
FED. ROAD DIST. NO. 1 ILLINOIS FED. AID PROJECT				